



Location

224 Ohio Avenue

Project Name

Ohio Tavern Outside Eating Area

Applicant

Josh Swentzel/Tom Bobek

Existing Use

Restaurant/Tavern


Proposed Use

Construct outdoor eating area for restaurant tavern


Public Hearing Date

Plan Commission

June 29 2020

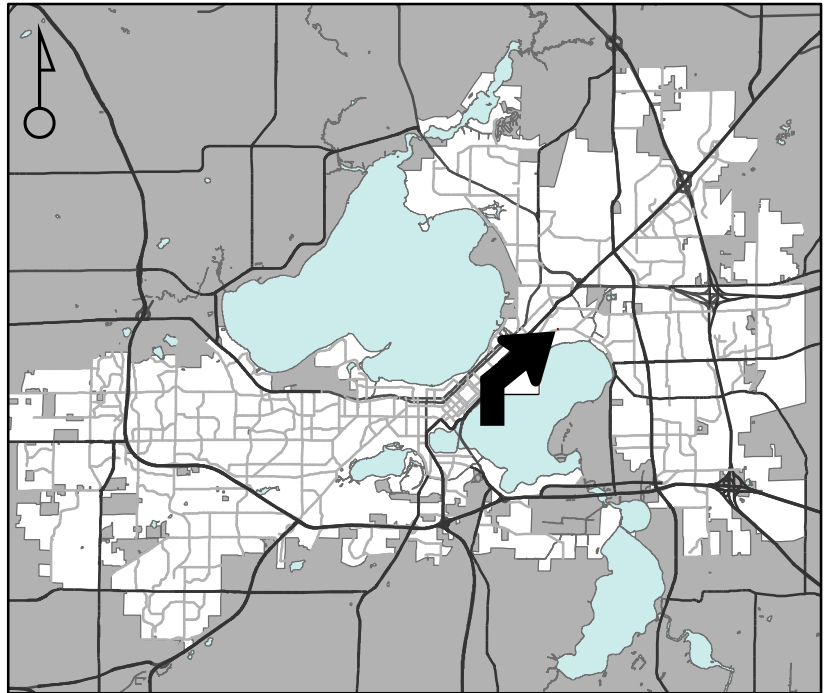

For Questions Contact: Tim Parks at: 261-9632 or tparks@cityofmadison.com or City Planning at 266-4635

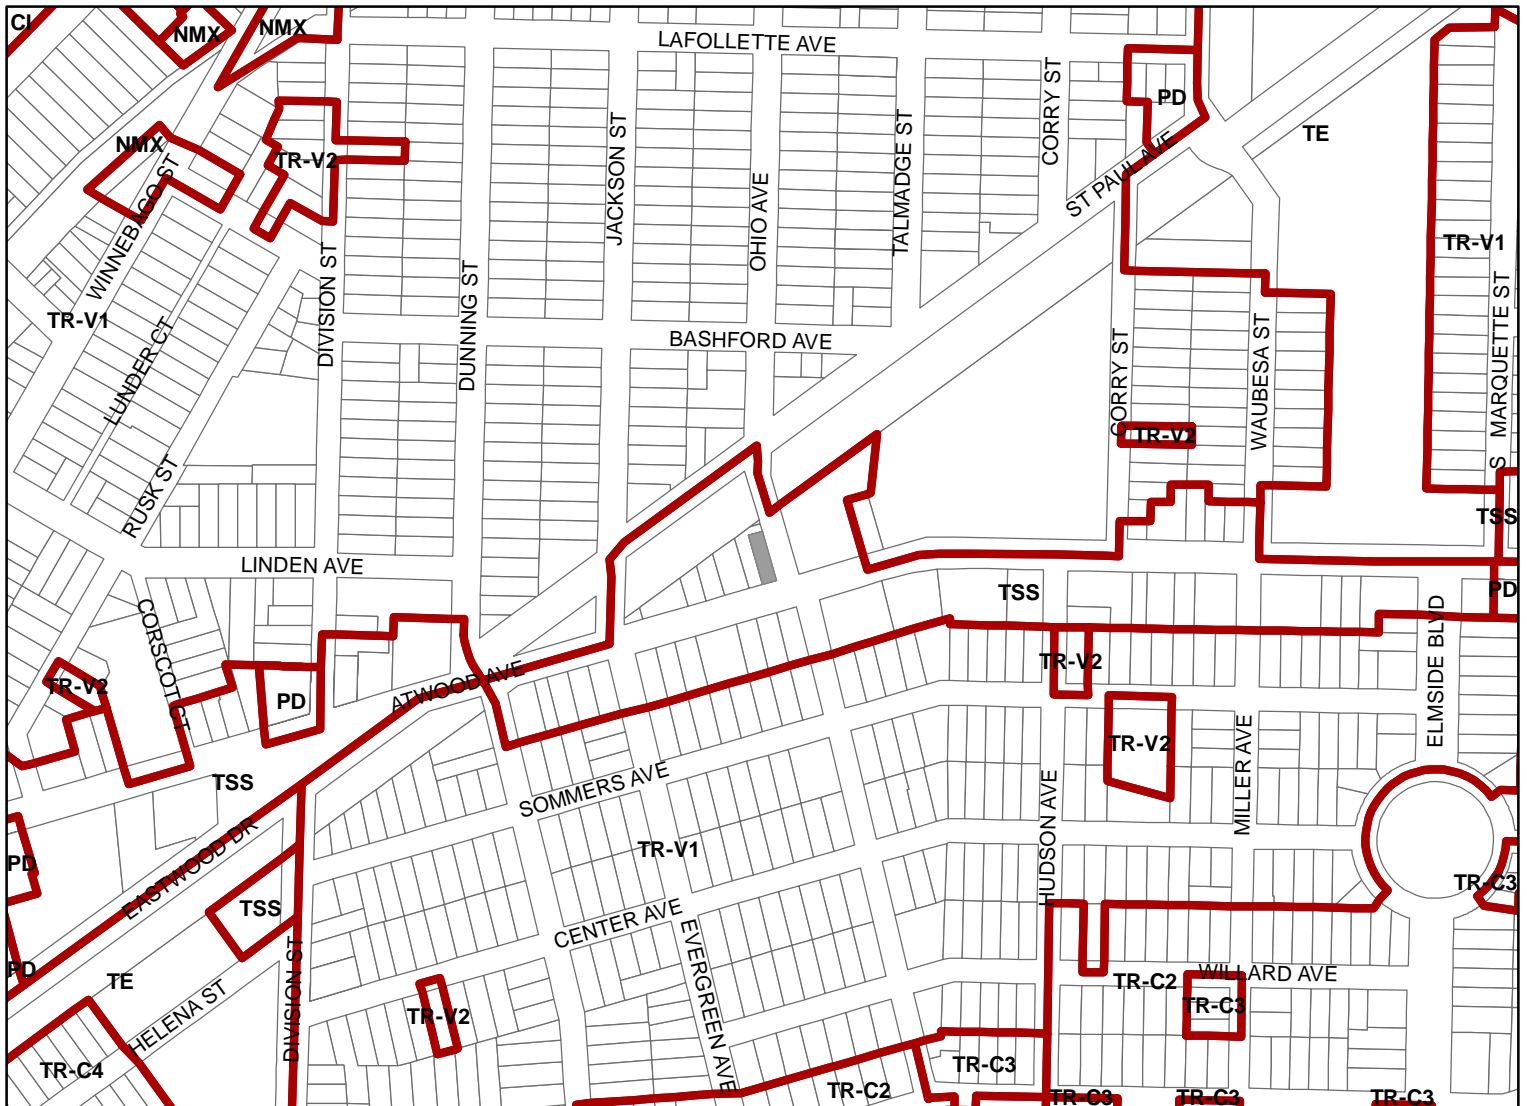

Scale : 1" = 400'

City of Madison, Planning Division : RPJ : Date : 23 June 2020

