

W MAIN ST BIKE BOULEVARD IMPROVEMENTS

WISDOT PROJECT ID: 5992-00-65

CITY OF MADISON PROJECT NO. 13015

INSTALL RECTANGULAR RAPID FLASHING BEACON (RRFB) WITH MEDIAN ISLAND & CURB RAMP IMPROVEMENTS

2" MILL & OVERLAY OF EXISTING ASPHALT PAVEMENT ON MAIN ST FROM PROUDFIT TO FAIRCHILD


INSTALL BUMPOUTS AT SOUTHERN-HALF OF MAIN & BEDFORD INTERSECTION

RAISED CROSSING & BUMP-OUTS AT SOUTHWEST PATH

REMOVE ON-STREET PARKING ON BOTH SIDES AND INSTALL BUFFERED BIKE LANES BETWEEN PROUDFIT ST & SOUTHWEST PATH CROSSING.


MARKING & SIGNAGE IMPROVEMENTS:

- WAYFINDING SIGNAGE
- GREEN MARKINGS AT INTERSECTIONS

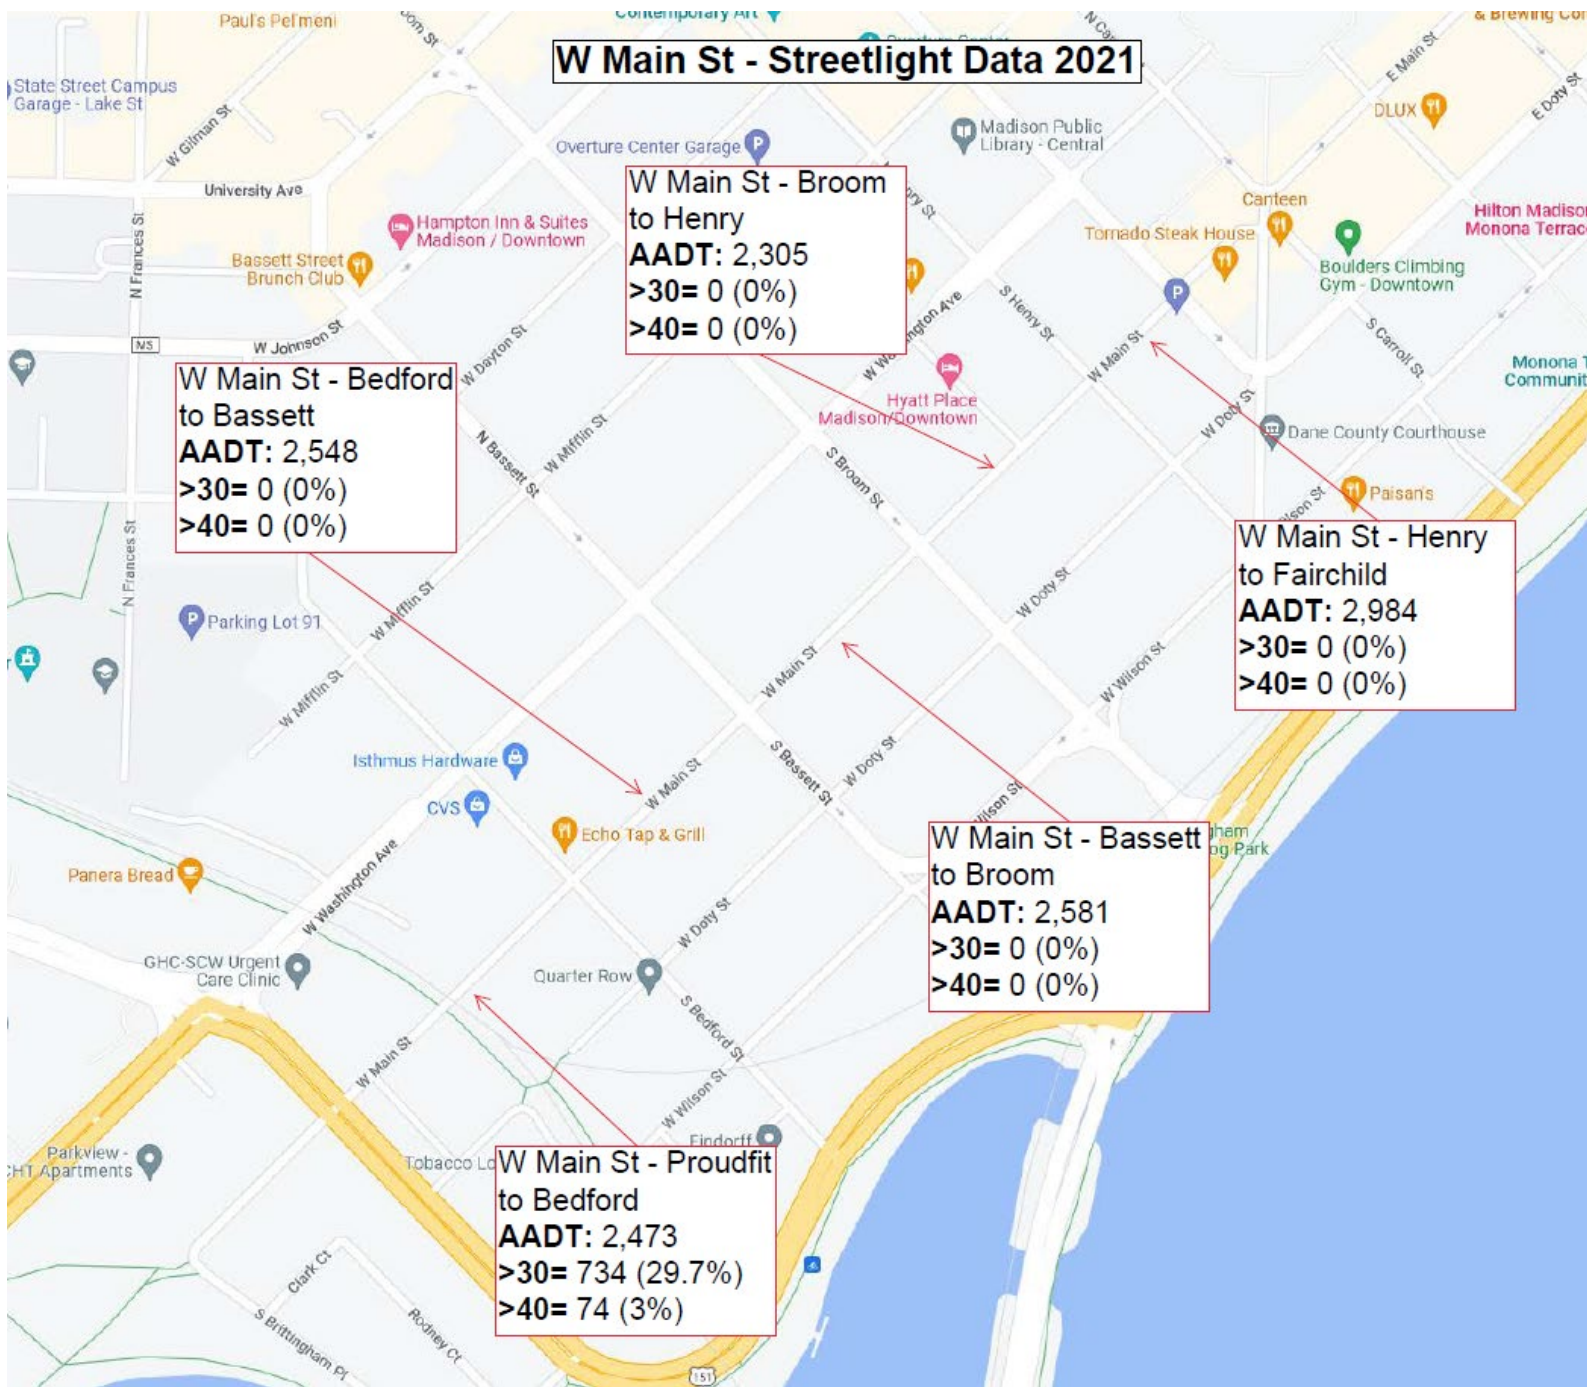

W Main St: Traffic Data Volumes/Speeds

W Main St: Parking Study

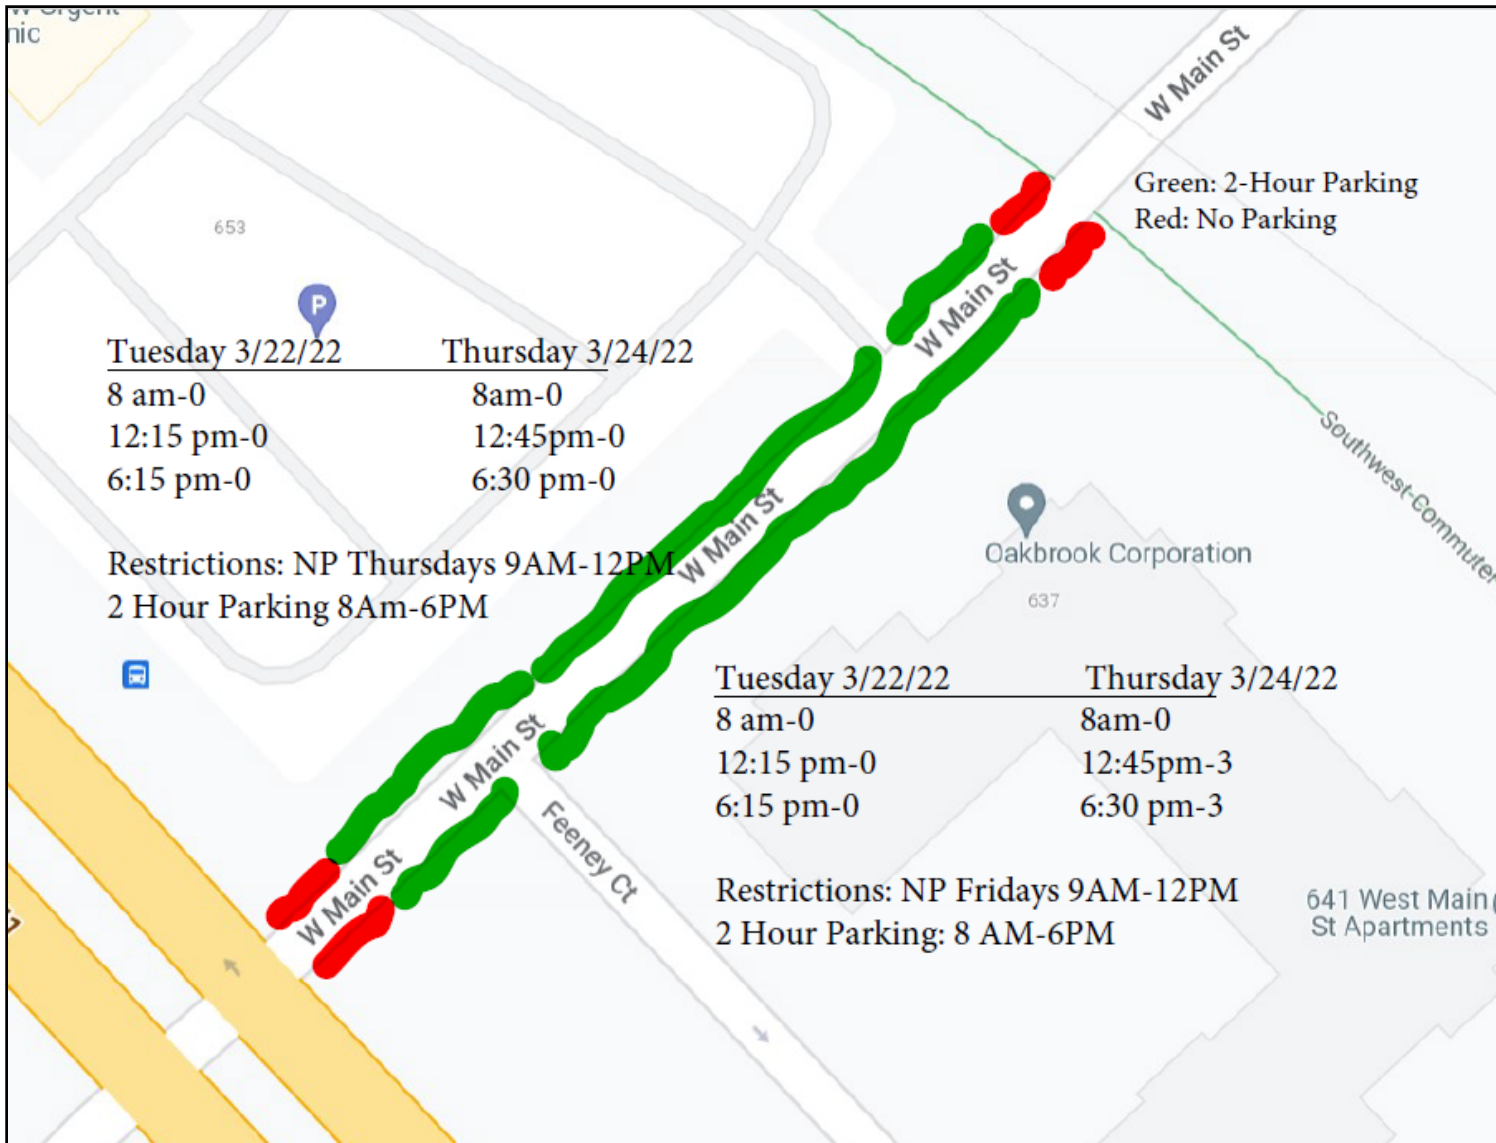

- Overall Minimal Parking Use over this block
- Parking Heavily Used on the Rest of W Main St

