



Location
402 Rustic Drive


Project Name
Emerson Senior Living Expansion

Applicant
Kate Shaw and Travis Stone /
Robert Feller, Iconica


Existing Use
Single Family Home

Proposed Use
Convert single-family residence
exceeding 10,000 square feet into
community living arrangement.

Public Hearing Date
Plan Commission
02 April 2018

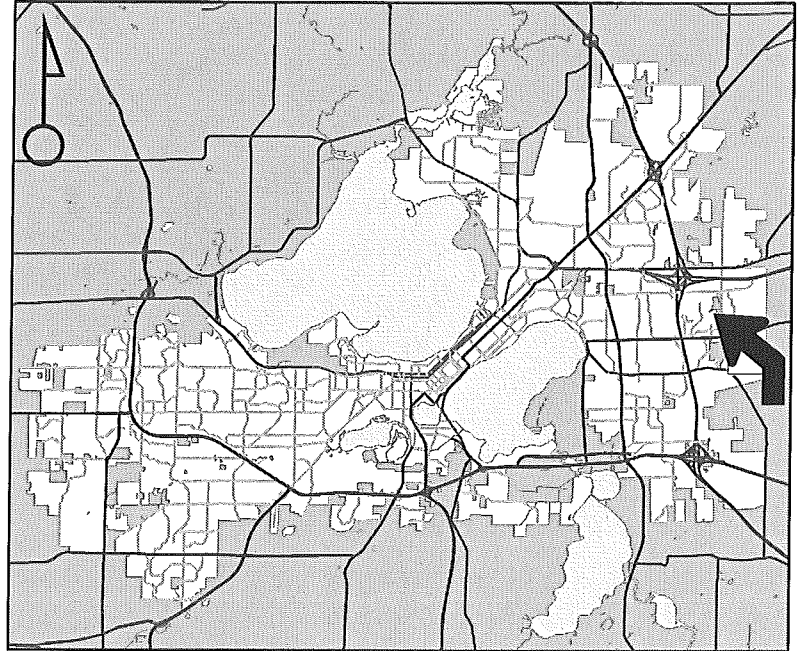

For Questions Contact: Sydney Prusak at: 243-0554 or sprusak@cityofmadison.com or City Planning at 266-4635

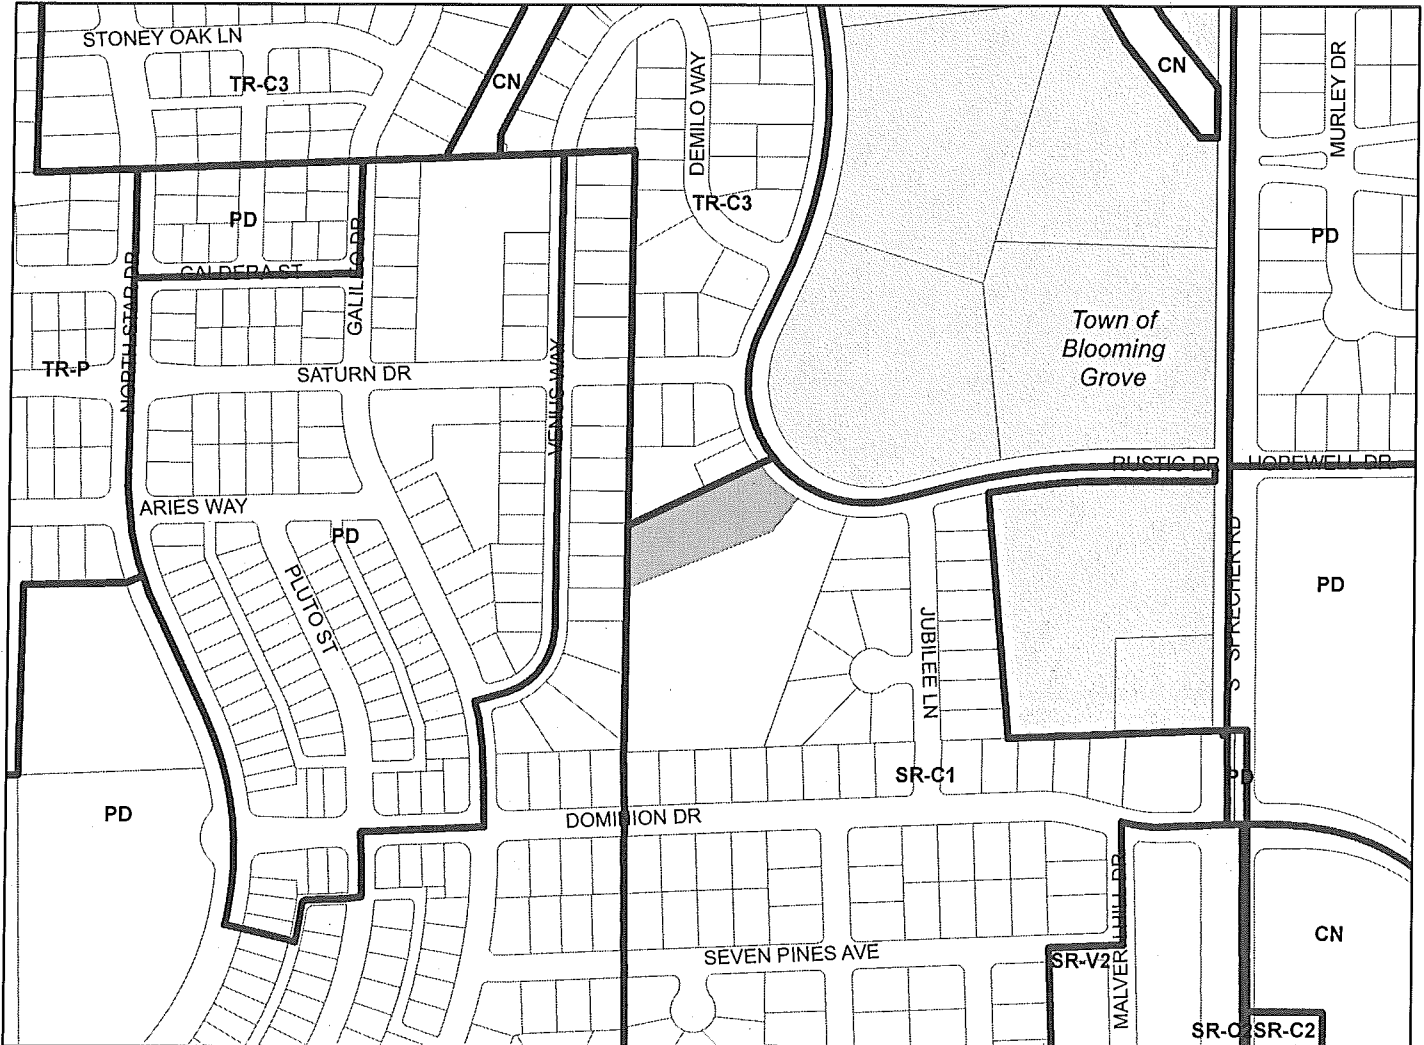

Scale : 1" = 400'

