



City of Madison

Conditional Use

Location
1215 Chandler Street


Project Name
Garage

Applicant
Nick Heer


Existing Use
Single-family residence

Proposed Use
Construct detached garage exceeding ten percent (10%) of lot area

Public Hearing Date
Plan Commission
February 8, 2021

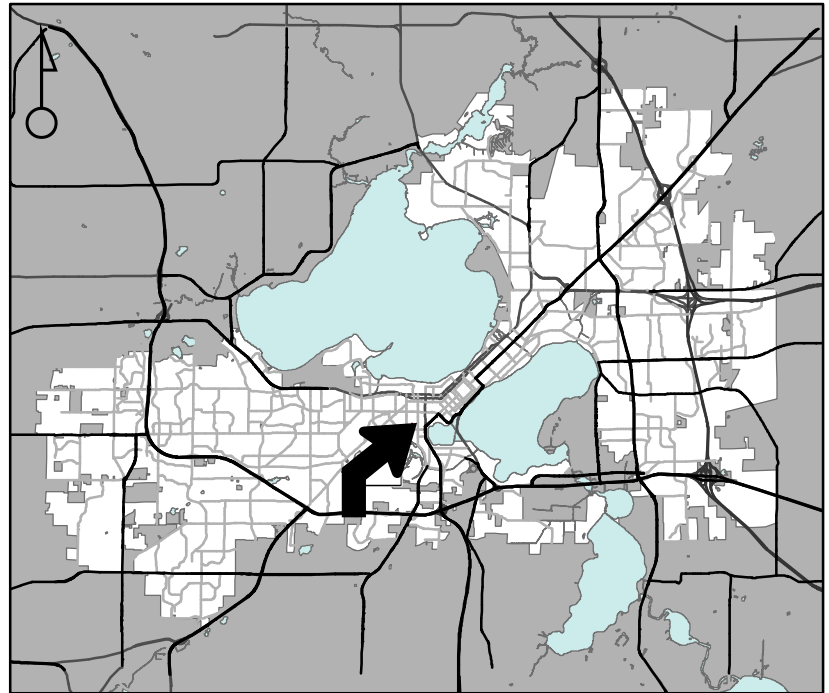

For Questions Contact: Sydney Prusak at: 243-0554 or sprusak@cityofmadison.com or City Planning at 266-4635

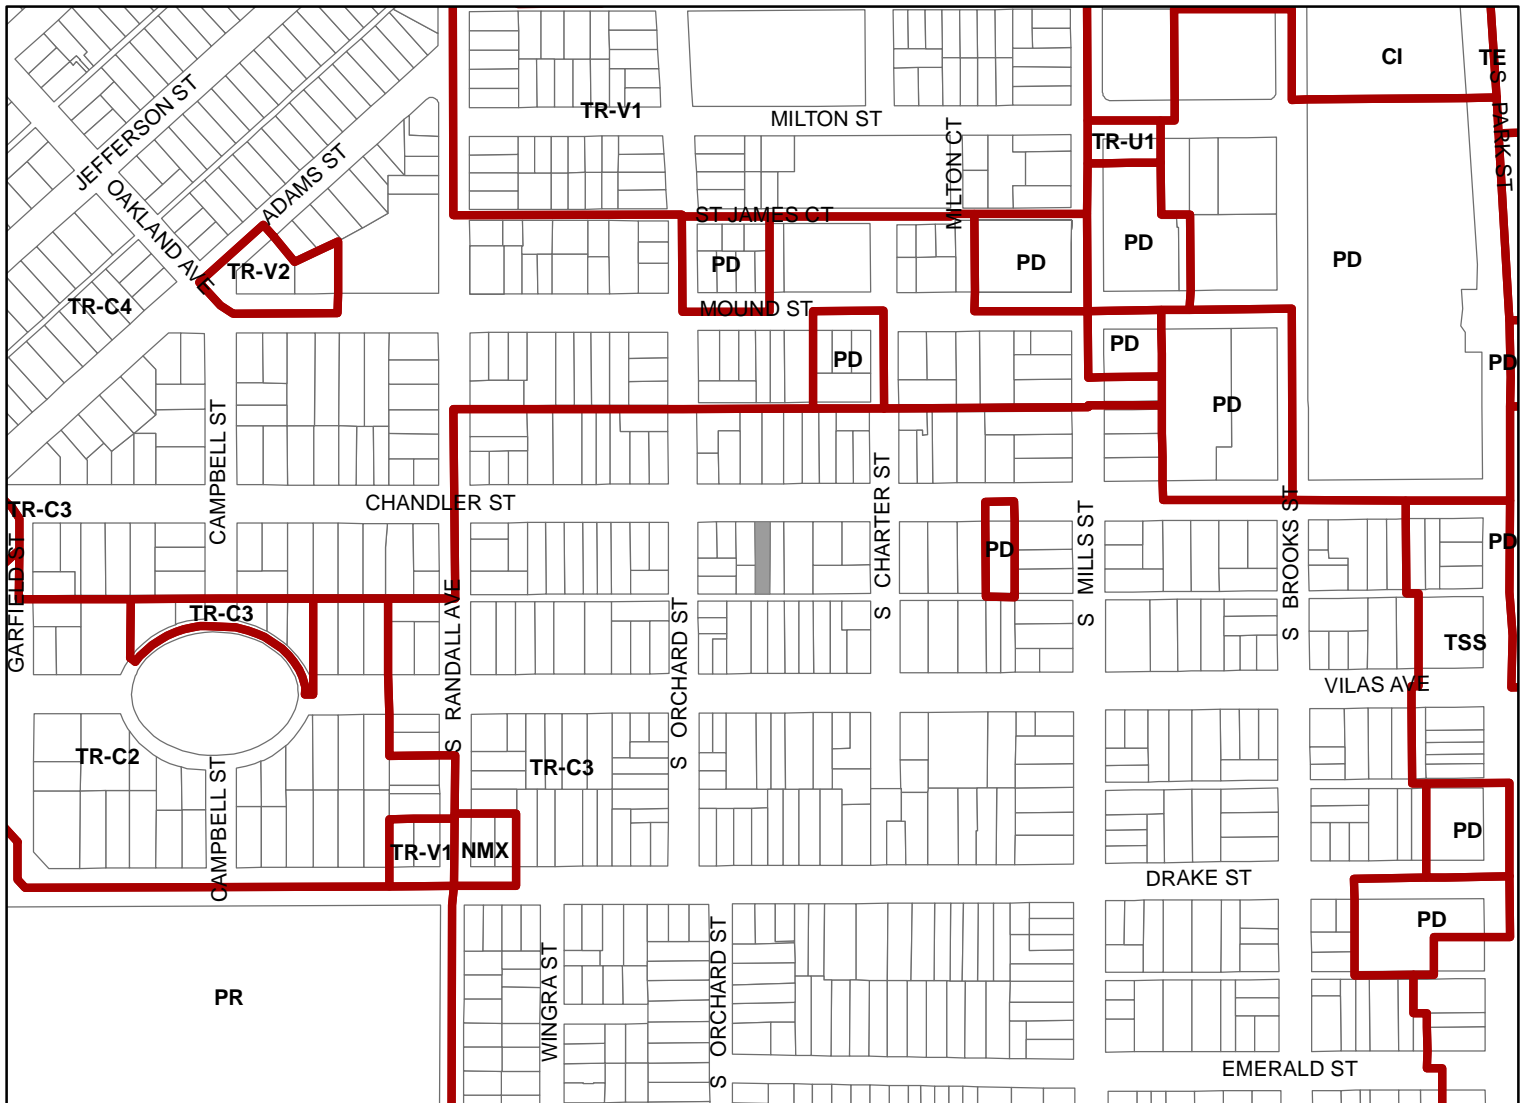

Scale : 1" = 400'

City of Madison, Planning Division : JC : Date : 12-21-20

