




Location
614 University Avenue

Project Name
Mom's Bar


Applicant
Andrew Greenwood, Pine Branch Holding /
Richard Lofgren

Request
Allow a nightclub tenant in existing
commercial building

Public Hearing Date
Plan Commission
March 7, 2022

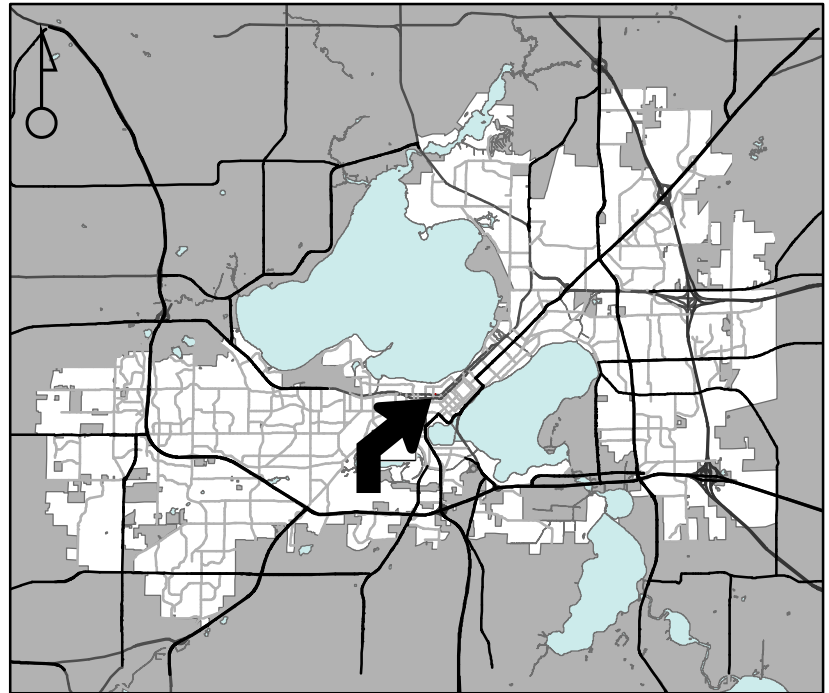

For Questions Contact: Colin Punt at: 243-0455 or cpunt@cityofmadison.com or City Planning at 266-4635

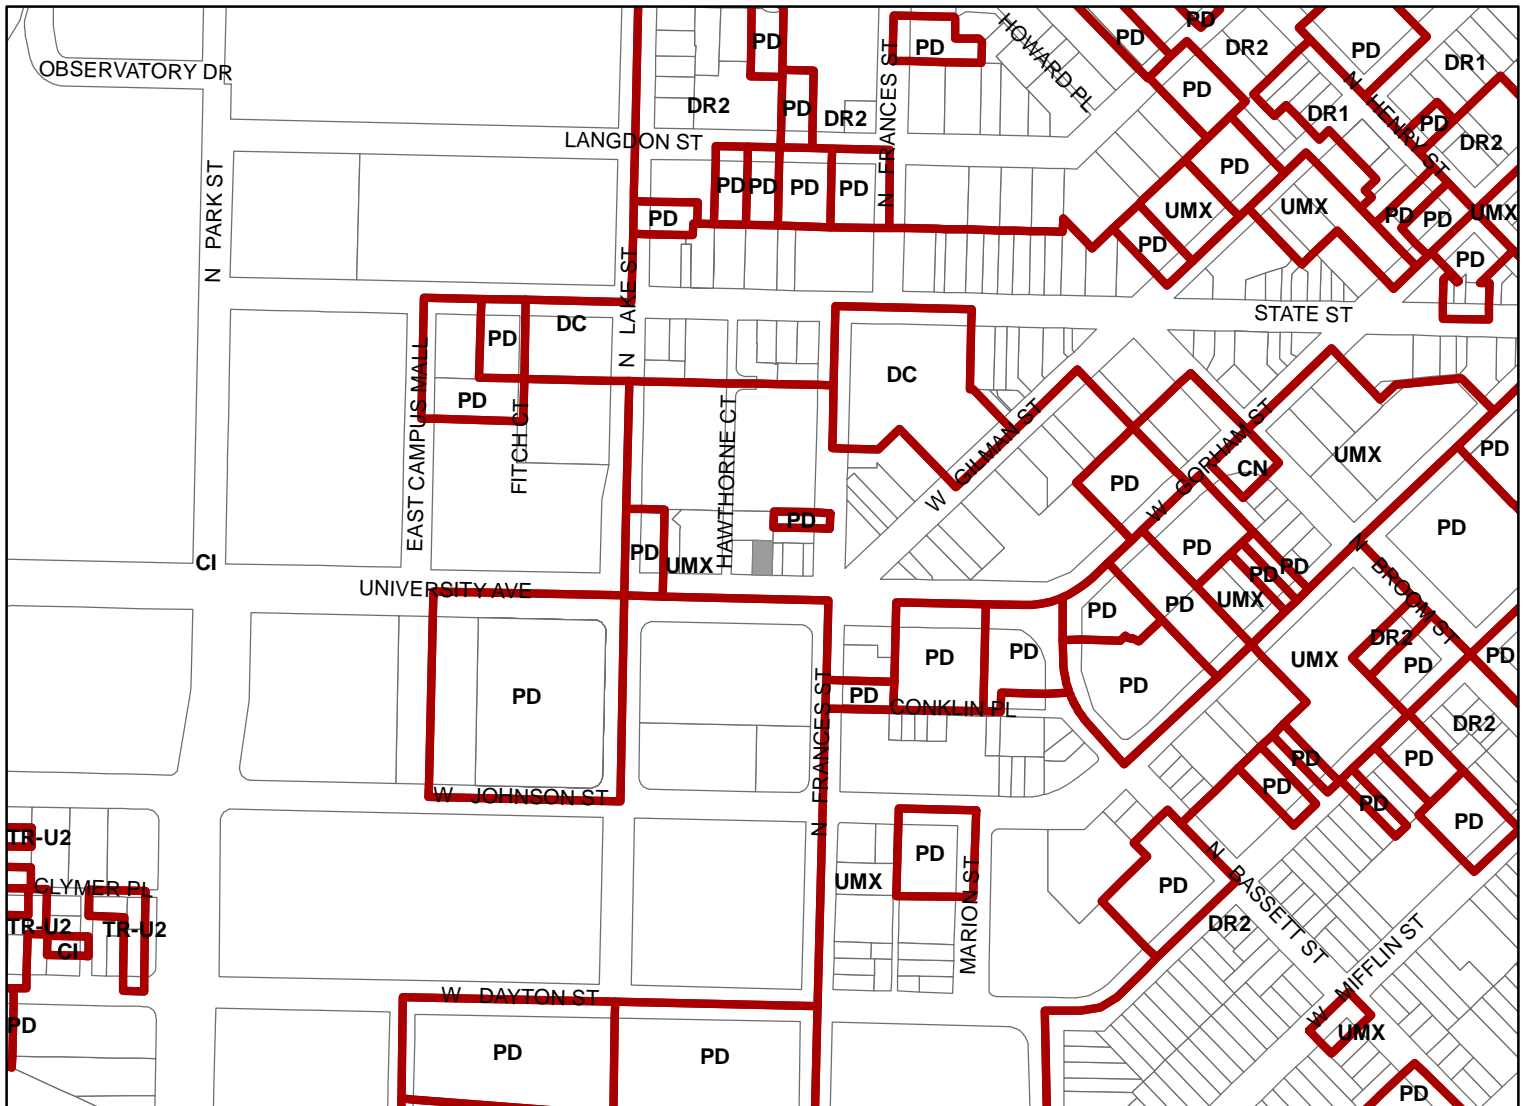

Scale : 1" = 400'

City of Madison, Planning Division : JC : Date : 1-31-22

