



City of Madison

Demolition

Location

3914 Winnemac Avenue

Project Name

Piper Demo

Applicant

Karen Piper / Christi Weber,
TDS Custom Construction

Existing Use

Single family home


Proposed Use

Demolish single-family residence to
construct new residence


Public Hearing Date

Plan Commission

16 July 2018

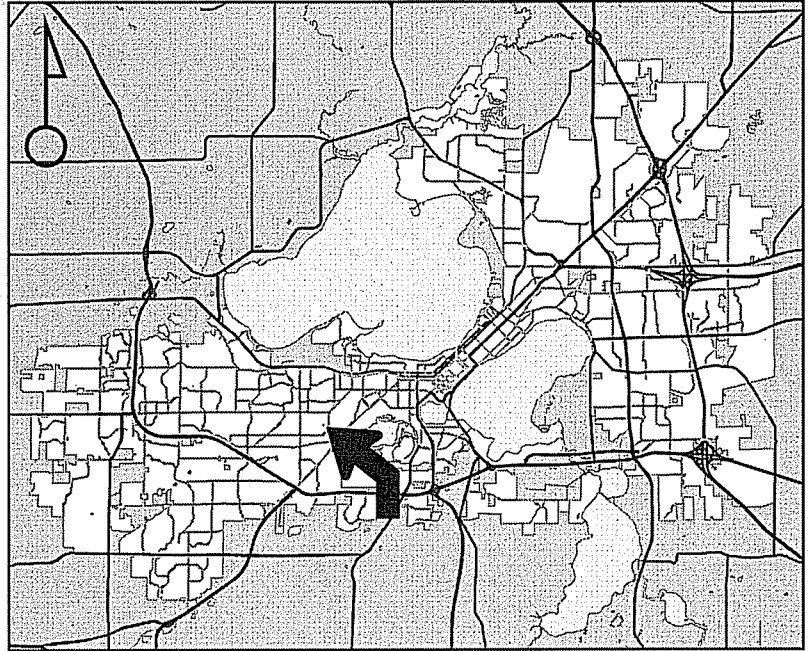

For Questions Contact: Colin Punt at: 243-0455 or cpunt@cityofmadison.com or City Planning at 266-4635

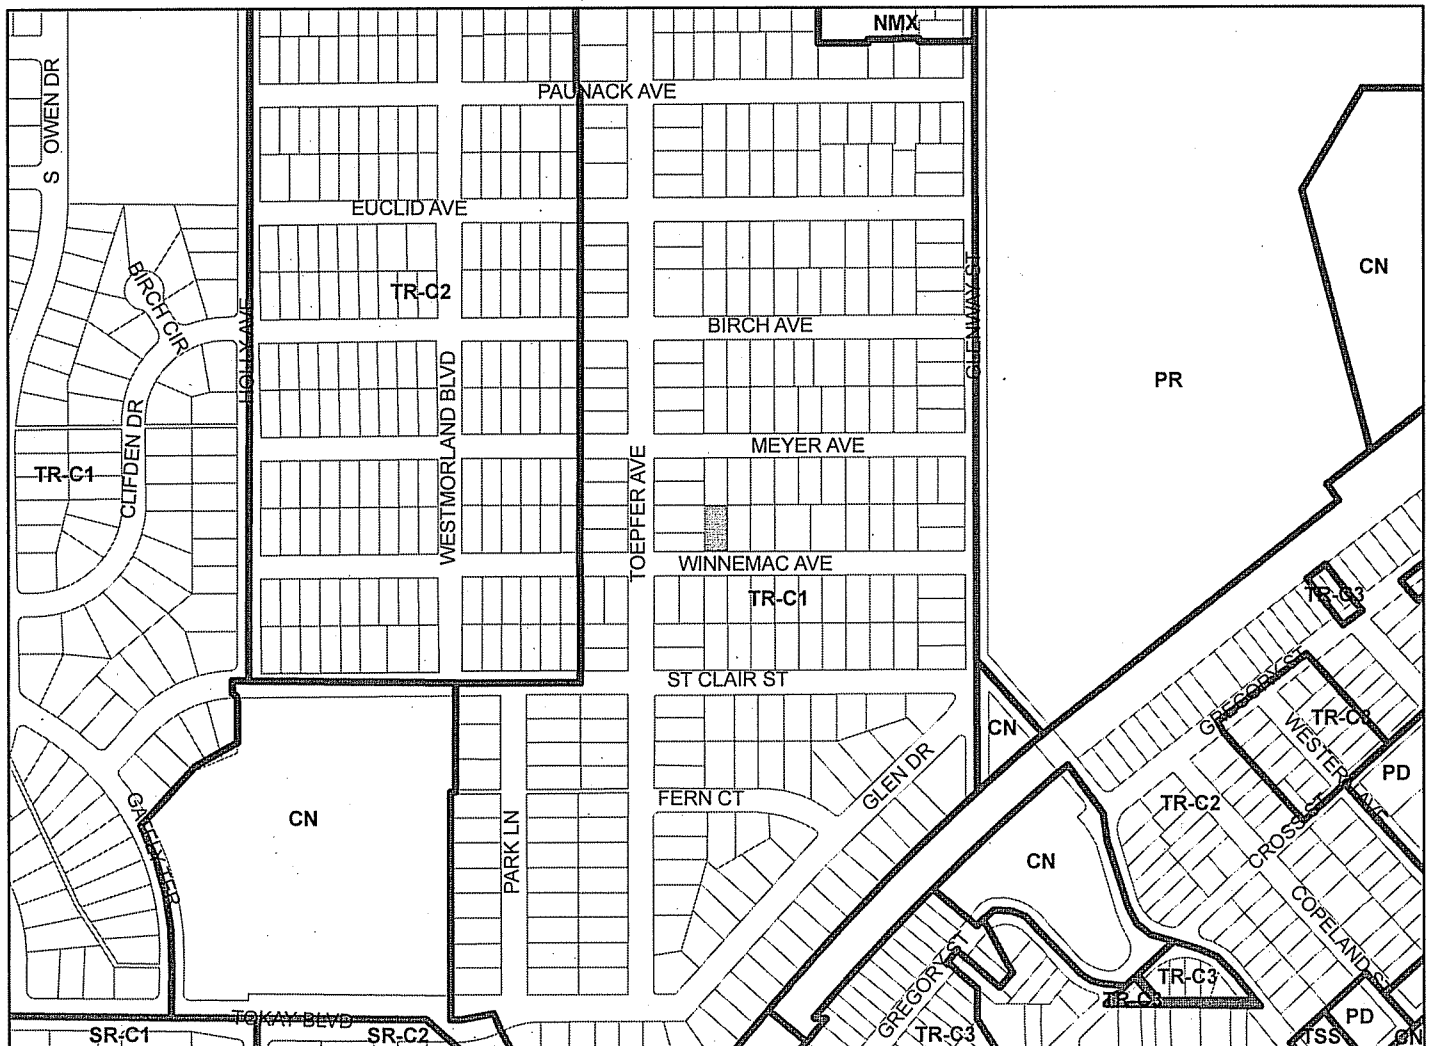

Scale : 1" = 400'

City of Madison, Planning Division : PPE : Date : 10 July 2018

14

