


# Olbrich Gardens Roof Plan B

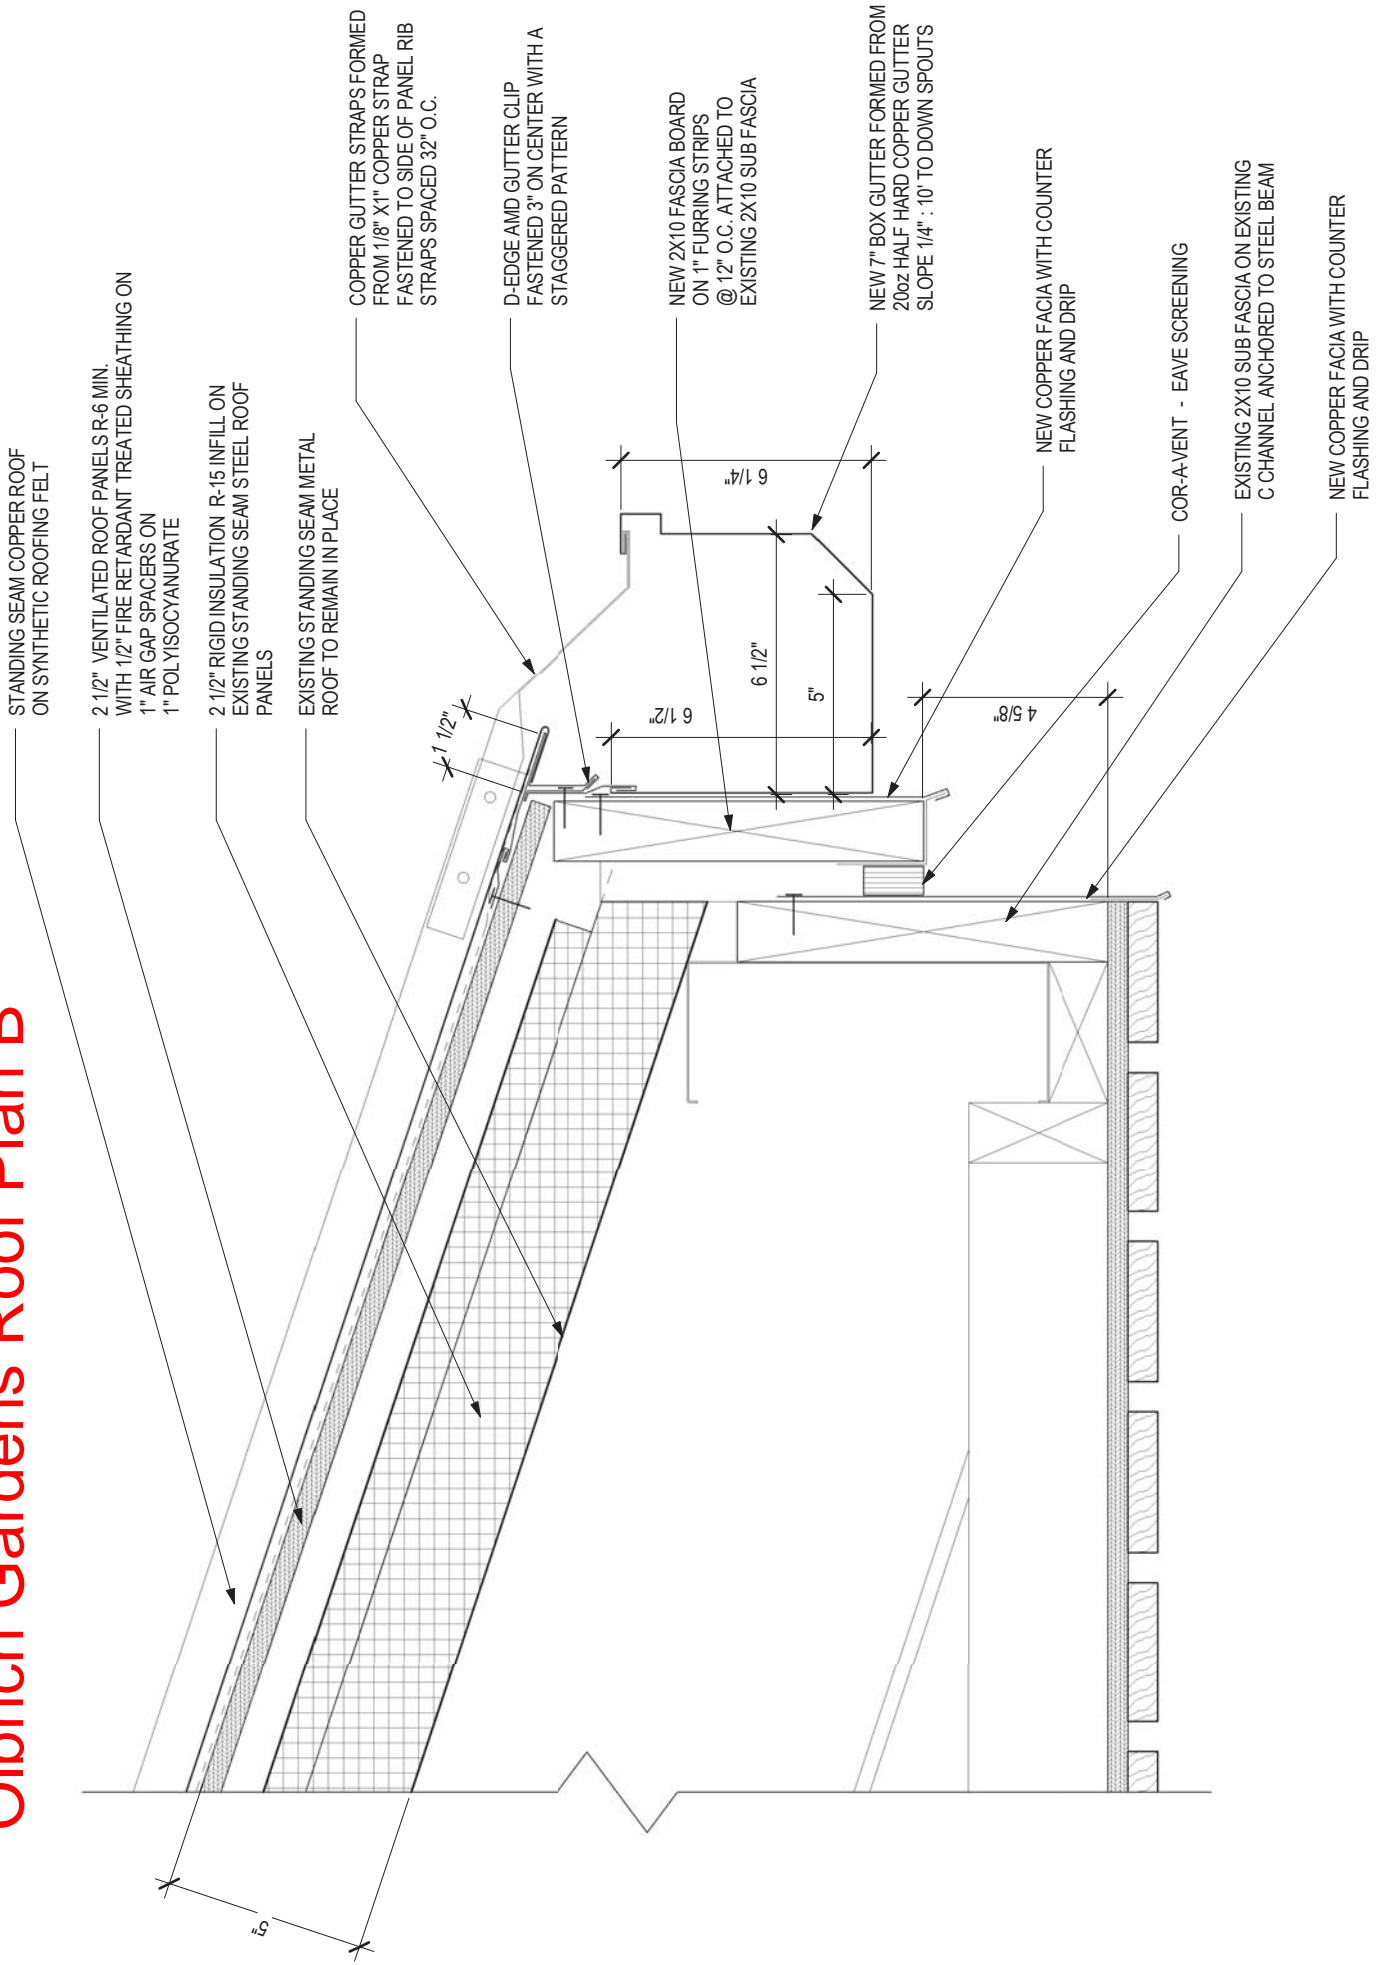

1 TYPICAL GUTTER DETAIL

3" = 1'-0"