



KEE Architecture
621 Williamson Street
Madison, WI 53703
(608)255-9202
(608)255-9011 FAX

PROJECT DESCRIPTION

February 10, 2010

City of Madison Urban Design Commission
215 Martin Luther King Jr. Blvd. – Room LL-100
P.O. Box 2985
Madison, Wisconsin 53701-2985

RE: **Urban Design Submission**
Children's Zoo Barn – Henry Vilas Zoo
702 South Randall Avenue
Madison, Wisconsin 53715-1600

To Urban Design Commission Members:

The following, along with the attachments indicated, is a general overview and description for a request for Urban Design Commission approval for a new Children's Zoo Barn at the Henry Vilas Zoo located at 702 South Randall Avenue in the city of Madison.

Project Description:

This project will construct a $\pm$ 3,575 square foot heavy-timber wood-frame barn for the storage and display of zoo animals at the Henry Vilas Zoo. The new barn will replace an aging metal built, built over 40 years ago.

Sitework will be limited to the area immediately adjacent to the new Barn, and will include animal exhibits as well as interactive display and feeding.

Zoning and UDC Review Requirements:

The building site, located within the Children's Zoo area of the Henry Vilas Zoo, is currently zoned **C – Conservancy District**.

As a public building, Urban Design review and approval is required.

Please review the enclosed documents and contact our office if you have questions. We look forward to working with the Urban Design Commission as this project moves forward.

City of Madison Urban Design Commission
RE: Children's Zoo Barn – Henry Vilas Zoo
702 South Randall Avenue
February 10, 2010
Page 2 of 2

Sincerely,
KEE Architecture, Inc.

A handwritten signature in black ink, appearing to read "Ewanowski", with a long horizontal flourish extending to the right.

David J. Ewanowski, AIA
Principal

CC: James Hubing, Director – Henry Vilas Zoo

Attachments:

- **Application for Urban Design Review and Approval**
- **Drawings (11" x 17"):**
 - T101 Title Drawing
 - A101 Site Plan (1" = 100')
 - A102 Site Plan (1" = 20')
 - A201 First Floor Plan
 - A202 Second Floor Plan
 - A305 Renderings
 - A306 Building Elevation – North
 - A307 Building Elevation – South
 - A308 Building Elevation – East
 - A309 Building Elevation – West
 - A401 Building Cross Section
 - A402 Building Transverse Section

**APPLICATION FOR
URBAN DESIGN COMMISSION
REVIEW AND APPROVAL**

AGENDA ITEM # _____

Project # _____

DATE SUBMITTED: _____

UDC MEETING DATE: _____

Action Requested

- ☐ Informational Presentation
☐ Initial Approval and/or Recommendation
☐ Final Approval and/or Recommendation

PROJECT ADDRESS: 702 South Randall Avenue

ALDERMANIC DISTRICT: 13

OWNER/DEVELOPER (Partners and/or Principals) ARCHITECT/DESIGNER/OR AGENT:

City of Madison Parks
Henry Vilas Zoo

KEE Architecture, Inc.
621 Williamson Street
Madison, WI 53703

CONTACT PERSON: James Hubing - Henry Vilas Zoo

Address: 702 South Randall Avenue
Madison, WI 53715

Phone: (608) 266-4708

Fax: (608) 266-5923

E-mail address: Hubing@co.dane.wi.us

TYPE OF PROJECT:

(See Section A for:)

- ☐ Planned Unit Development (PUD)
☐ General Development Plan (GDP)
☐ Specific Implementation Plan (SIP)
☐ Planned Community Development (PCD)
☐ General Development Plan (GDP)
☐ Specific Implementation Plan (SIP)
☐ Planned Residential Development (PRD)
☐ New Construction or Exterior Remodeling in an Urban Design District * (A public hearing is required as well as a fee)
☒ School, Public Building or Space (Fee may be required)
☐ New Construction or Addition to or Remodeling of a Retail, Hotel or Motel Building Exceeding 40,000 Sq. Ft.
☐ Planned Commercial Site

(See Section B for:)

- ☐ New Construction or Exterior Remodeling in C4 District (Fee required)

(See Section C for:)

- ☐ R.P.S.M. Parking Variance (Fee required)

(See Section D for:)

- ☐ Comprehensive Design Review* (Fee required)
☐ Street Graphics Variance* (Fee required)
☐ Other _____

***Public Hearing Required (Submission Deadline 3 Weeks in Advance of Meeting Date)**

Where fees are required (as noted above) they apply with the first submittal for either initial or final approval of a project.



Children's Zoo Barn

Henry Vilas Zoo

702 South Randall Avenue
Madison, Wisconsin 53715


Drawing Index

T101	TITLE DRAWING
A101	SITE PLAN (1"=100')
A102	SITE PLAN (1"=20')
A201	FIRST FLOOR PLAN
A202	SECOND FLOOR PLAN
A305	RENDERINGS
A306	BUILDING ELEVATION - NORTH
A307	BUILDING ELEVATION - SOUTH
A308	BUILDING ELEVATION - EAST
A309	BUILDING ELEVATION - WEST
A401	BUILDING CROSS SECTION
A402	BUILDING TRANSVERSE SECTION

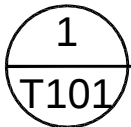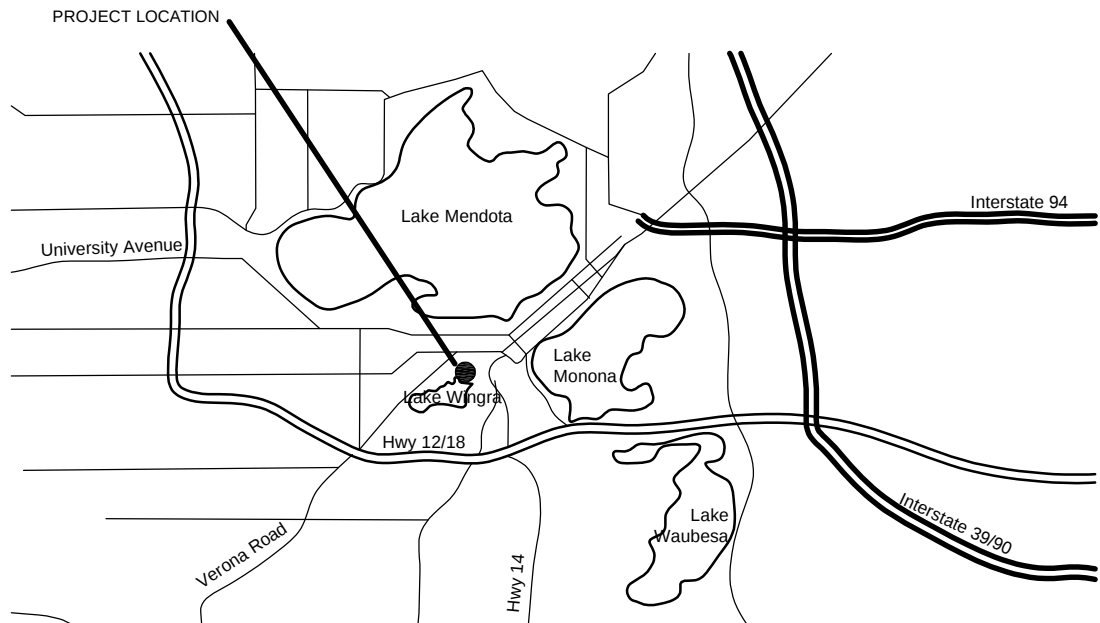

SITE ORIENTATION MAP

NO SCALE

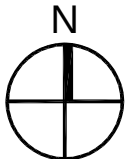

KEE Architecture Inc.
621 Williamson Street
Madison, WI 53703
(608) 255-9202



KEE Project #: Z335E

Childrens Zoo Barn
702 South Randall Avenue
Madison, WI 53715

2.9.2010

Title Sheet

T101

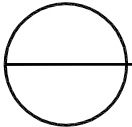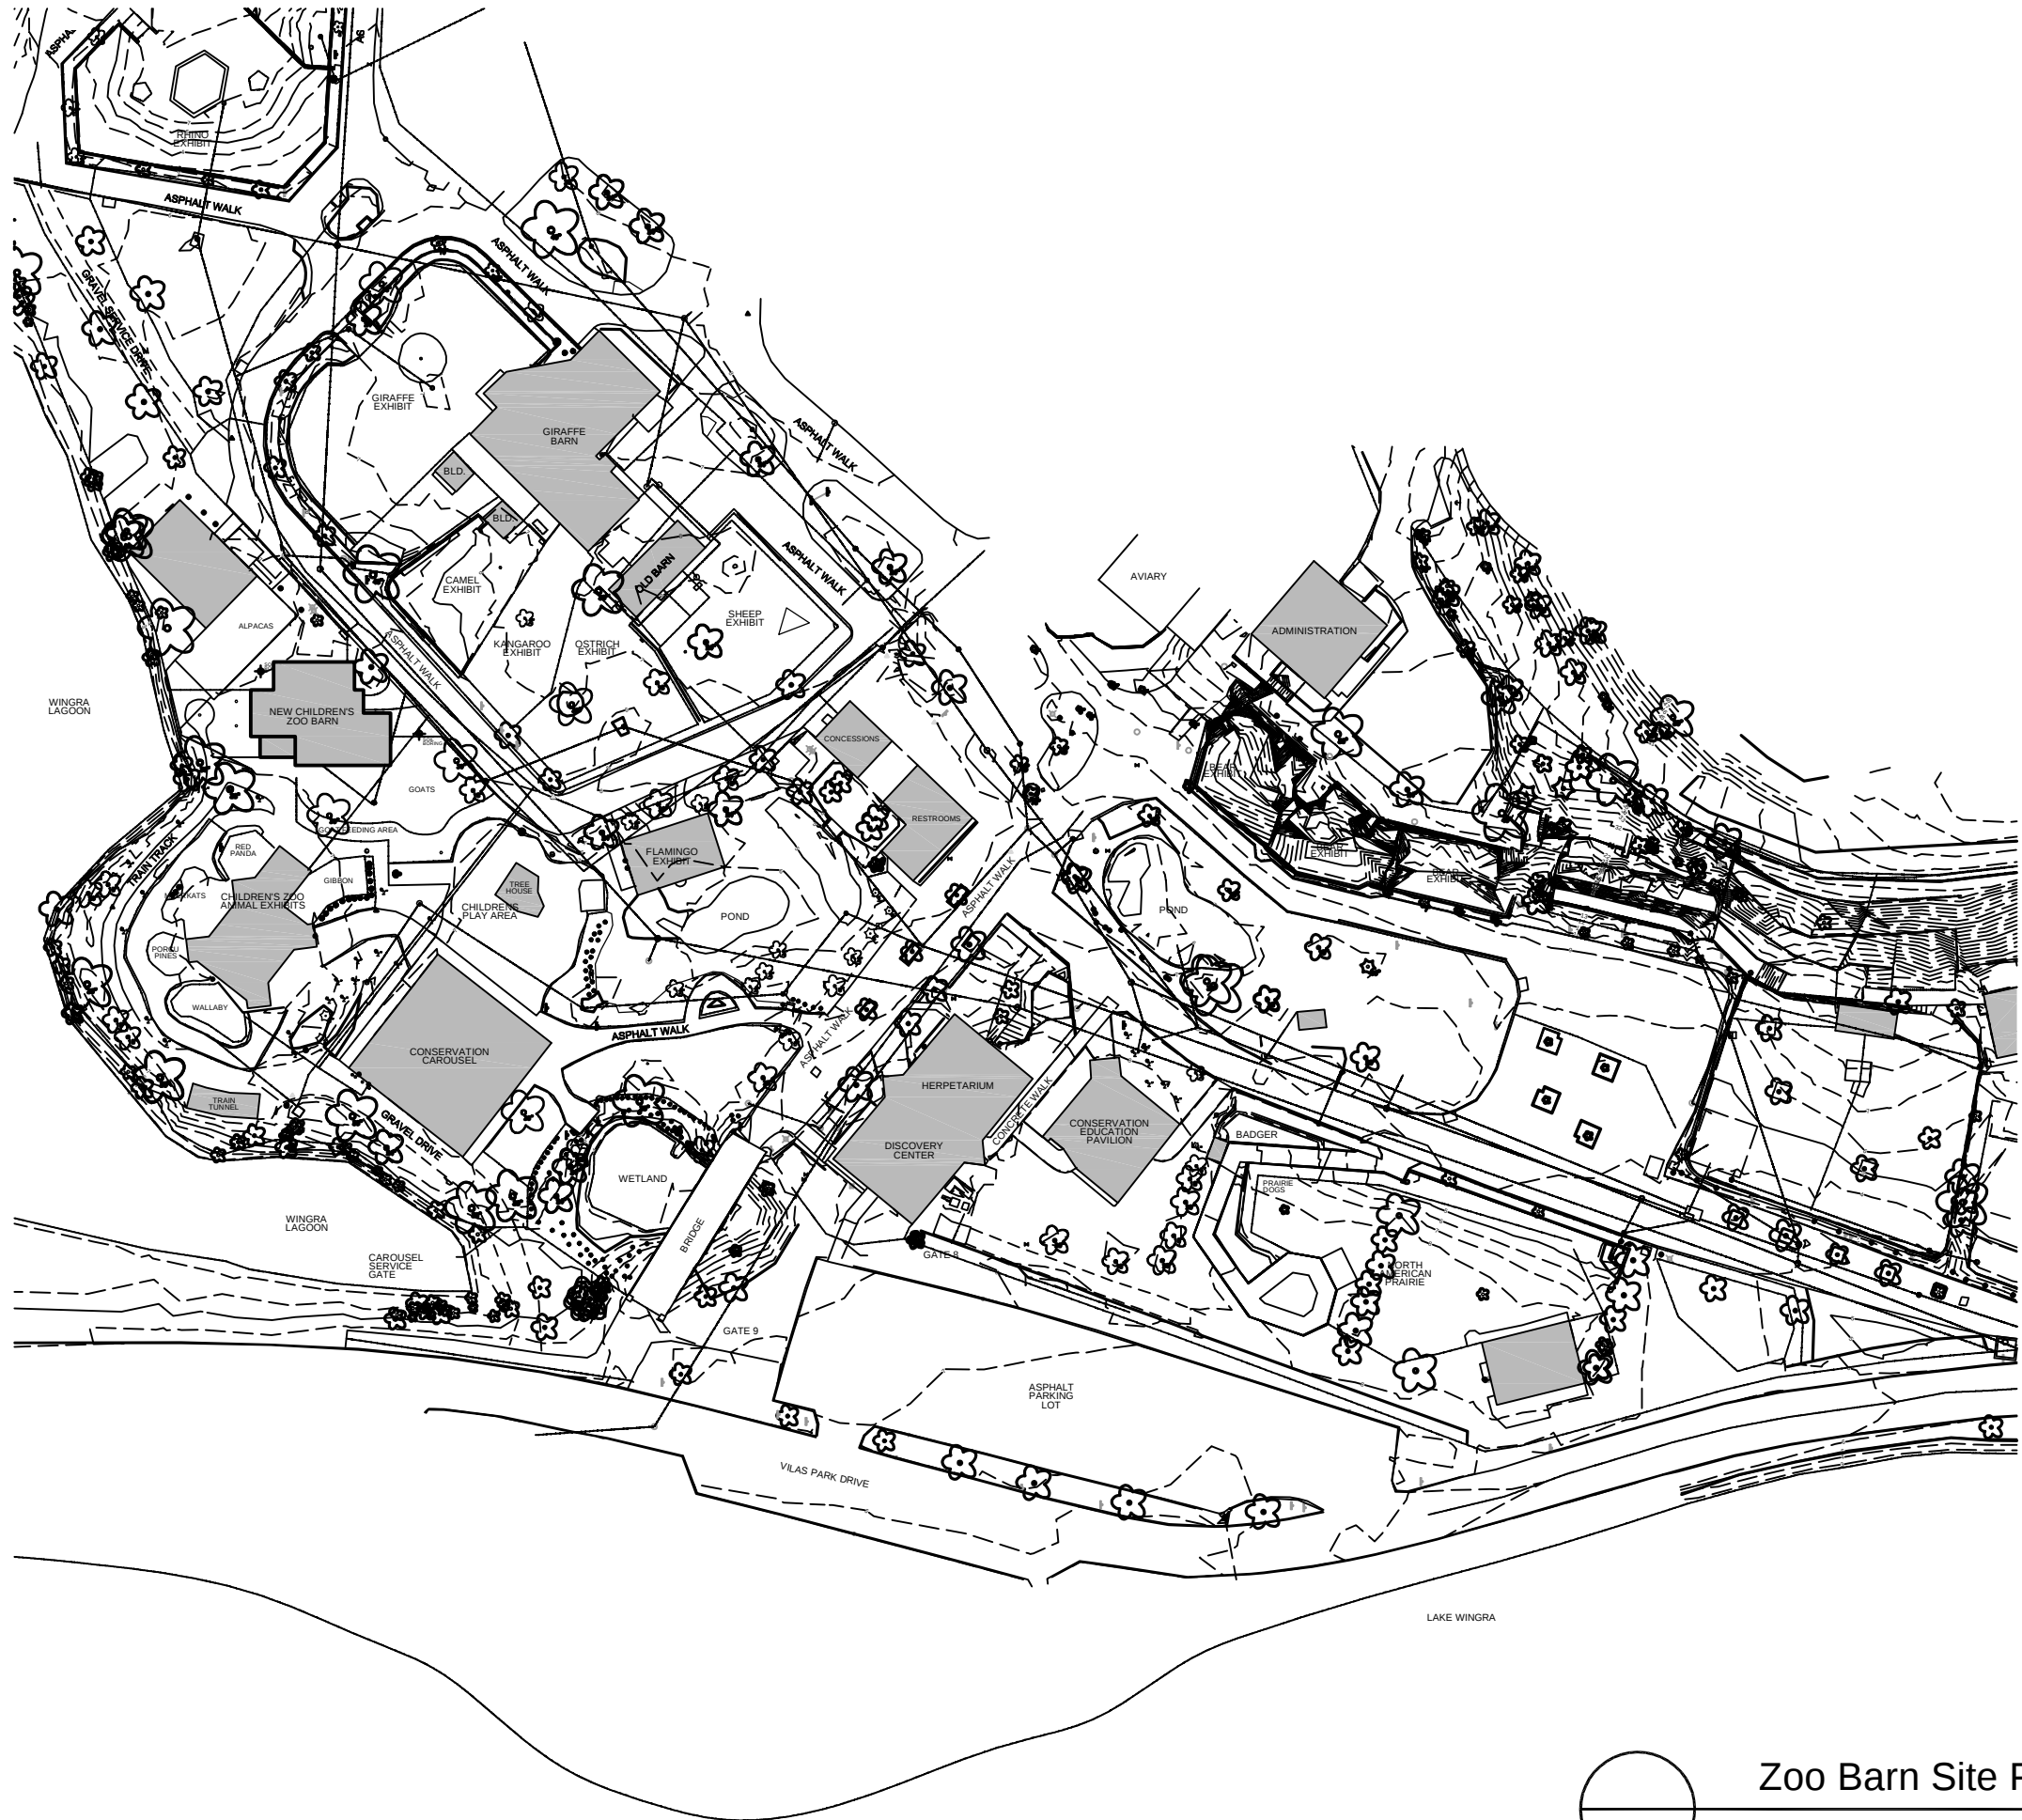

Zoo Barn Site Plan

1" = 100'



KEE Architecture Inc.
621 Williamson Street
Madison, WI 53703
(608) 255-9202


KEE Project #: Z335E

Childrens Zoo Barn
702 South Randall Avenue
Madison, WI 53715

2.9.2010

Site Plan

A101

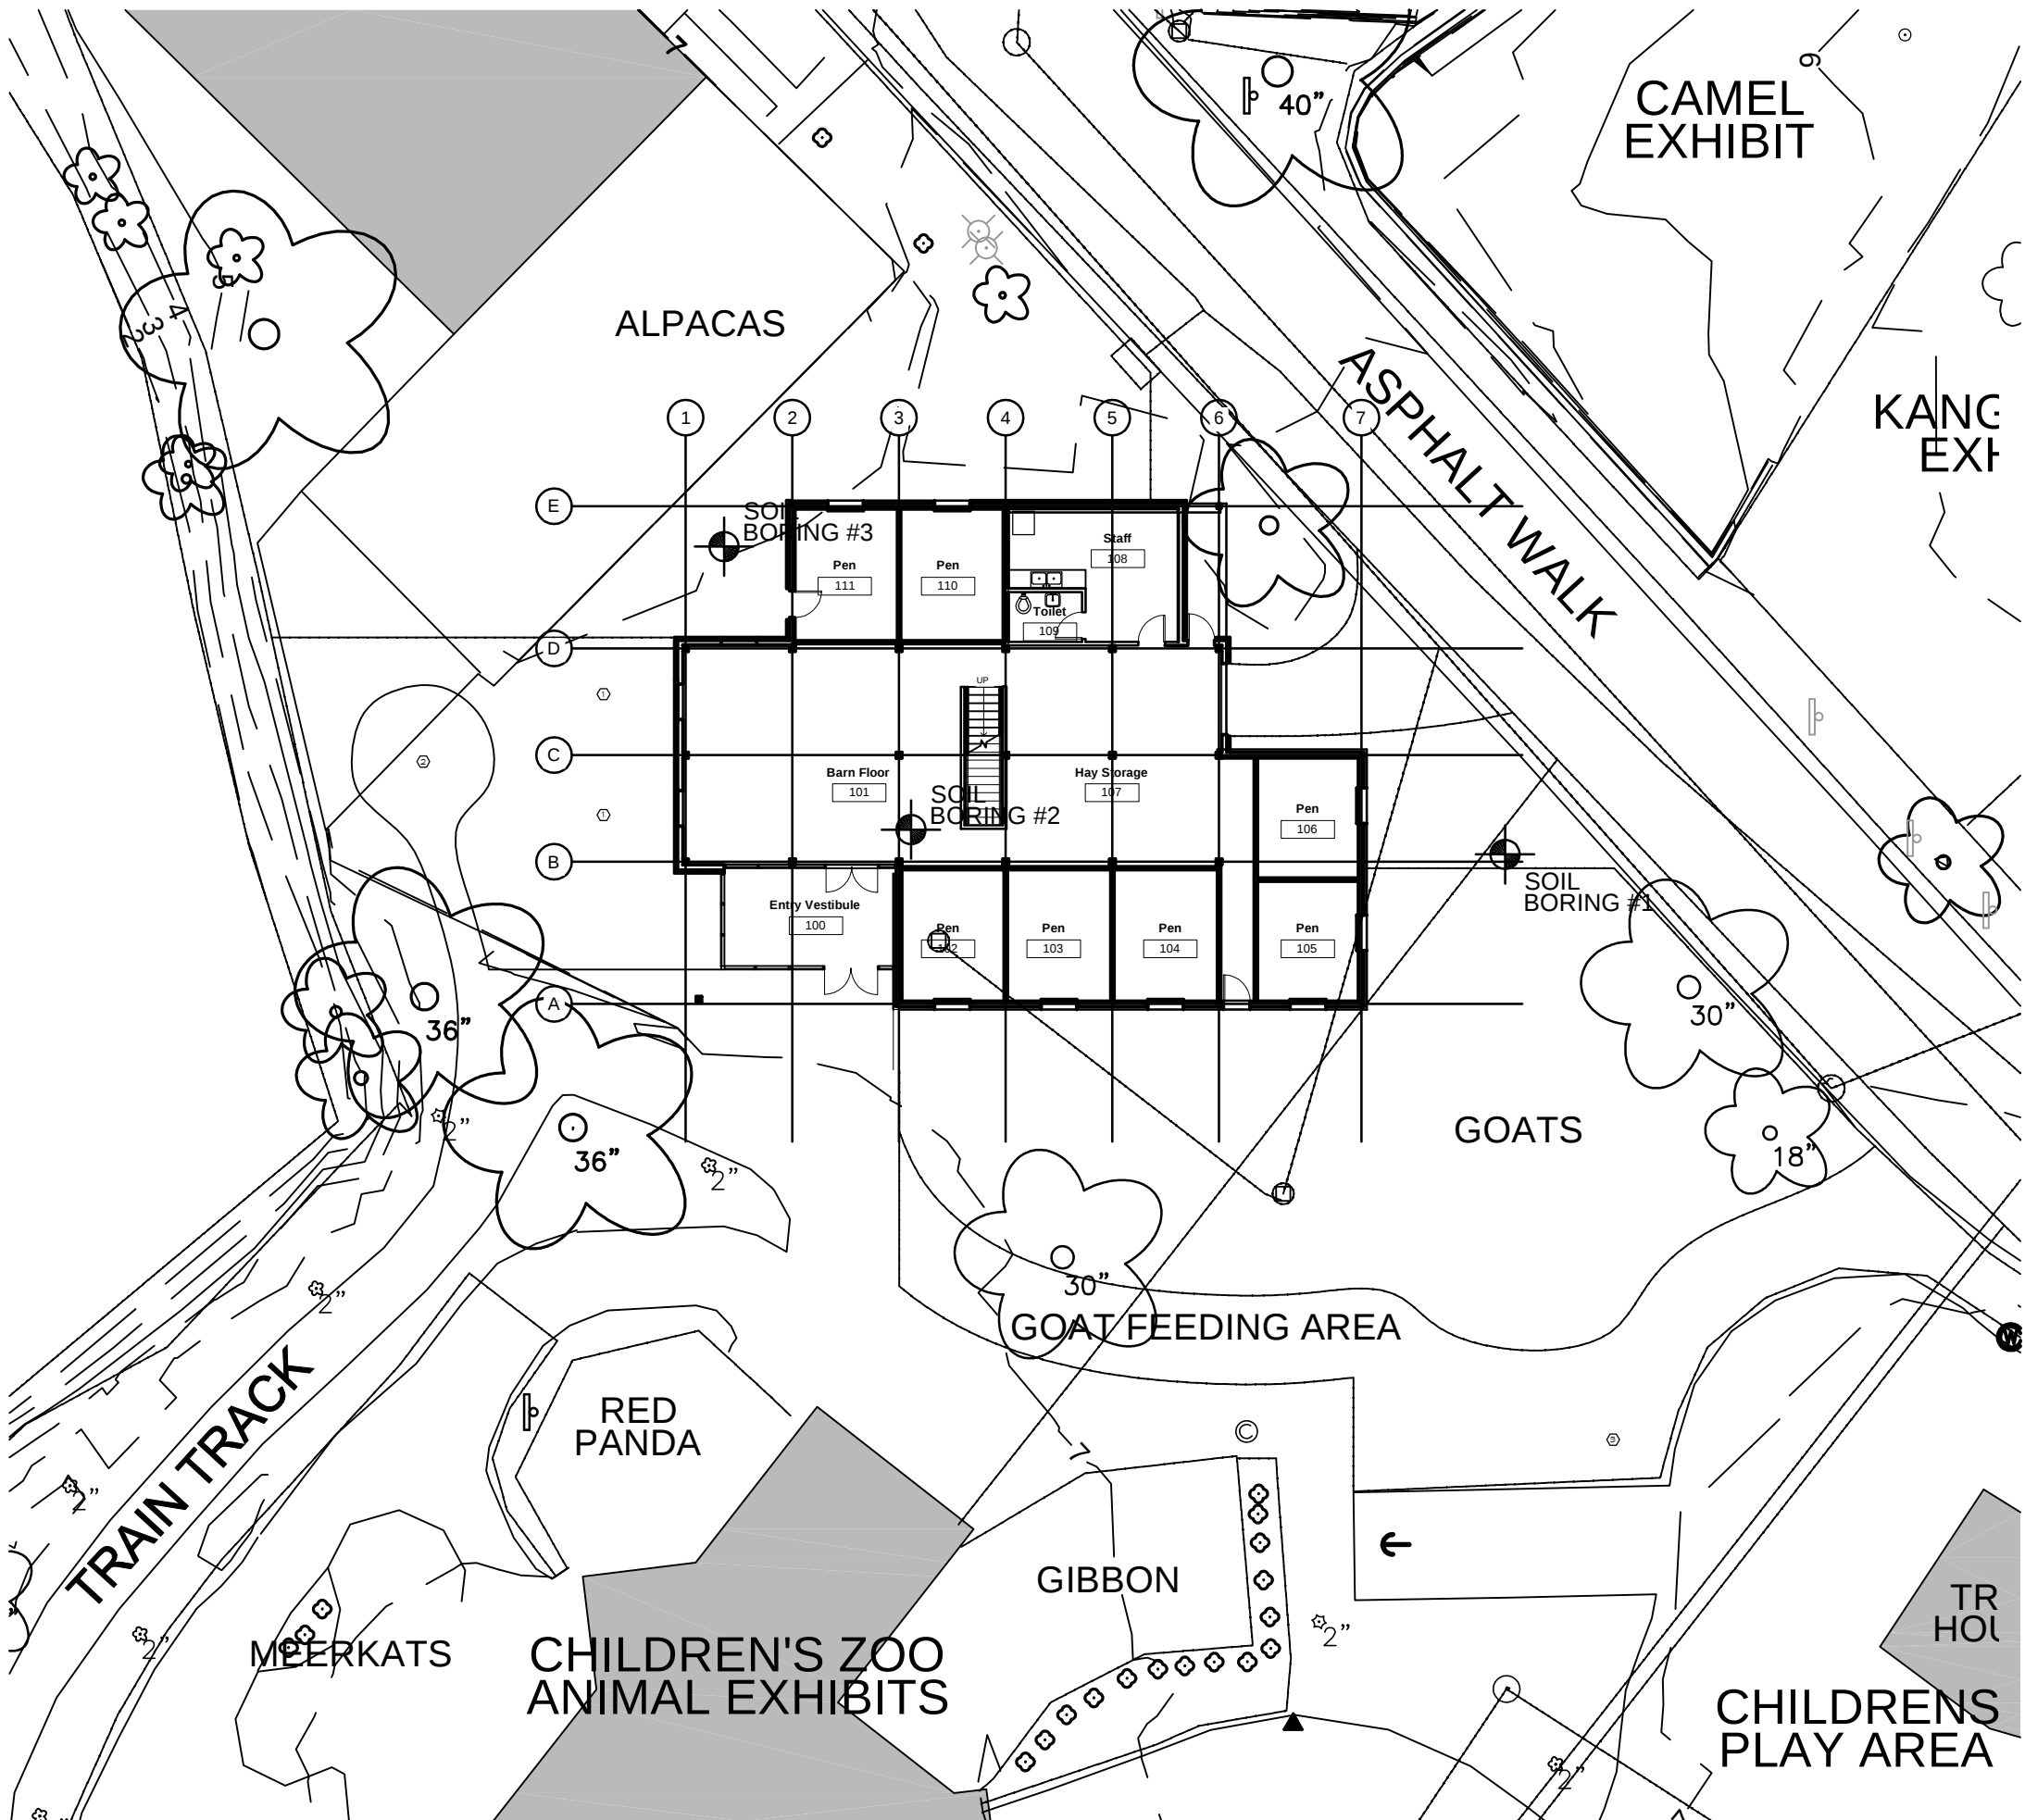

NEW CONSTRUCTION:

GENERAL NOTES

1. XXX

GRAPHIC KEY

XXX

XXX

SPECIFIC (KEYED) NOTES

- ① CORN-CRIB BIRDCAGE
- ② TRAIN TURN-AROUND
- ③ GOAT FEEDING SHED



KEE Architecture Inc.
621 Williamson Street
Madison, WI 53703
(608) 255-9202

KEE Project #: Z335E

Childrens Zoo Barn
702 South Randall Avenue
Madison, WI 53715

2.9.2010

Site Plan


A102

1
A101

Zoo Barn Site Plan

1" = 20'

2/10/2010 8:19:19 AM

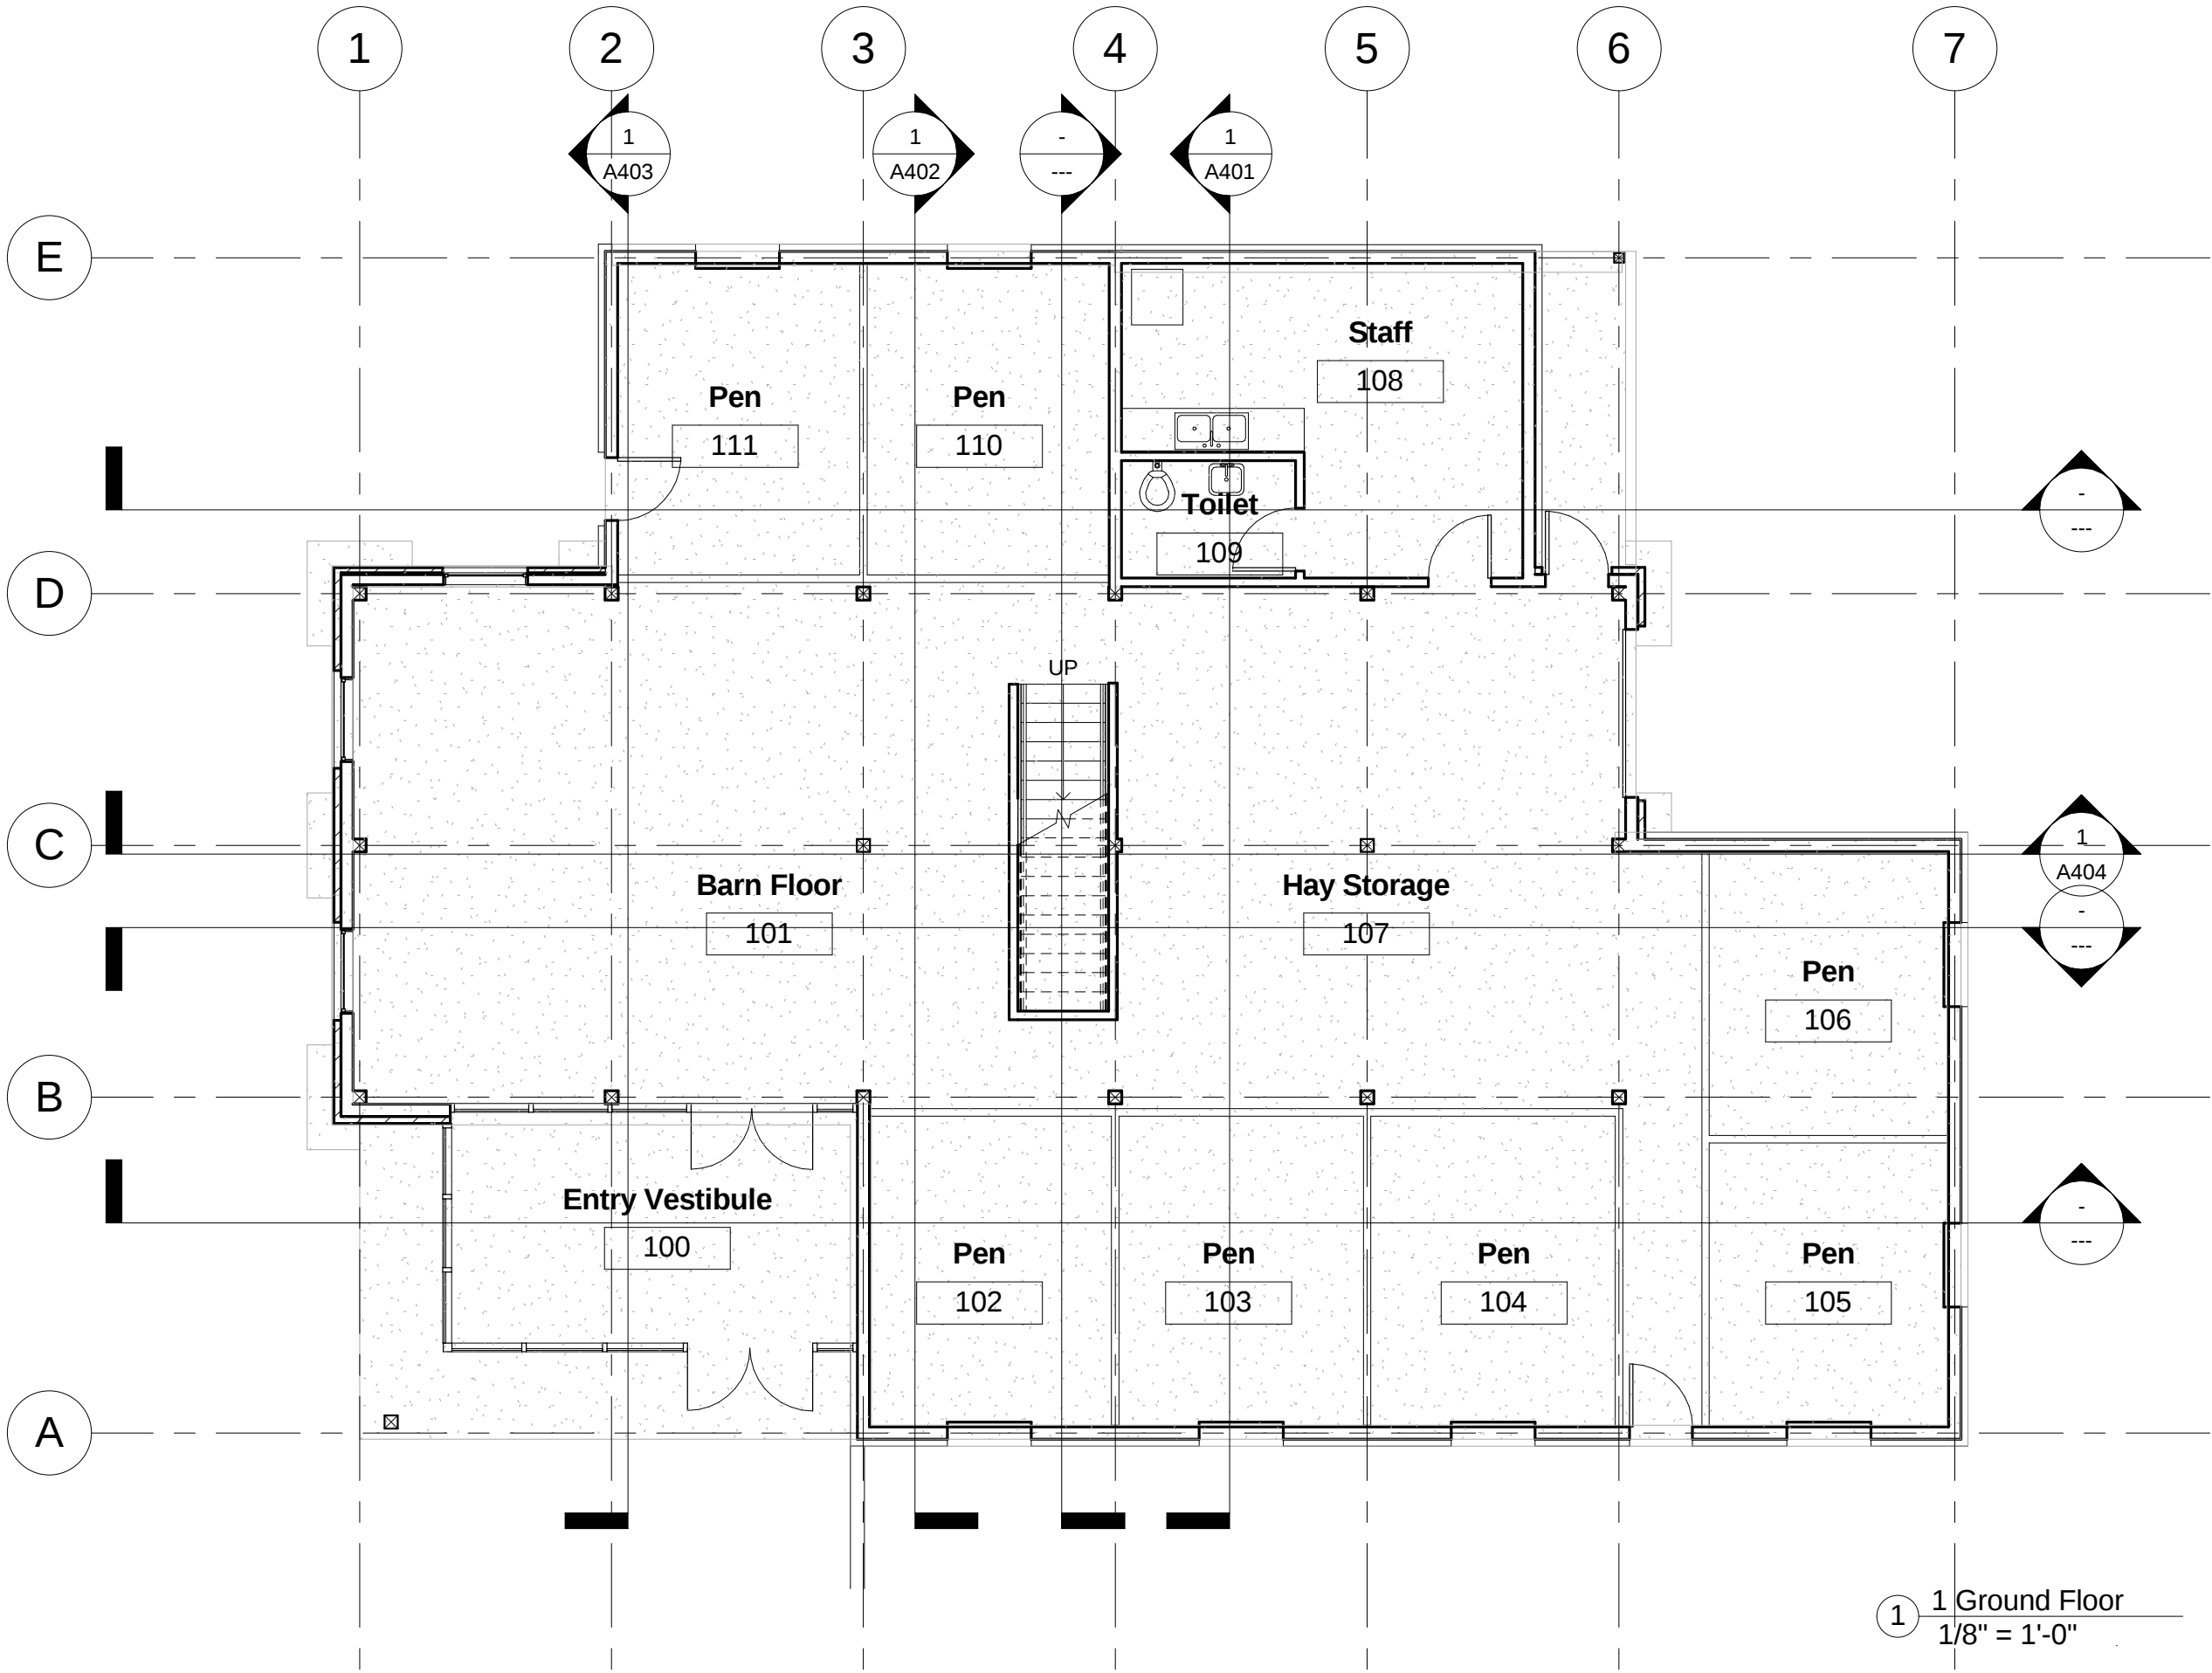

1 Ground Floor
1/8" = 1'-0"

KEE
architecture

KEE Architecture Inc.
621 Williamson Street
Madison, WI 53703
(608) 255-9202

KEE Project #: Z335E


Childrens Zoo Barn
702 South Randall Avenue
Madison, WI 53715

2.9.2010

First Floor
Plan

A201

2/10/2010 8:19:20 AM

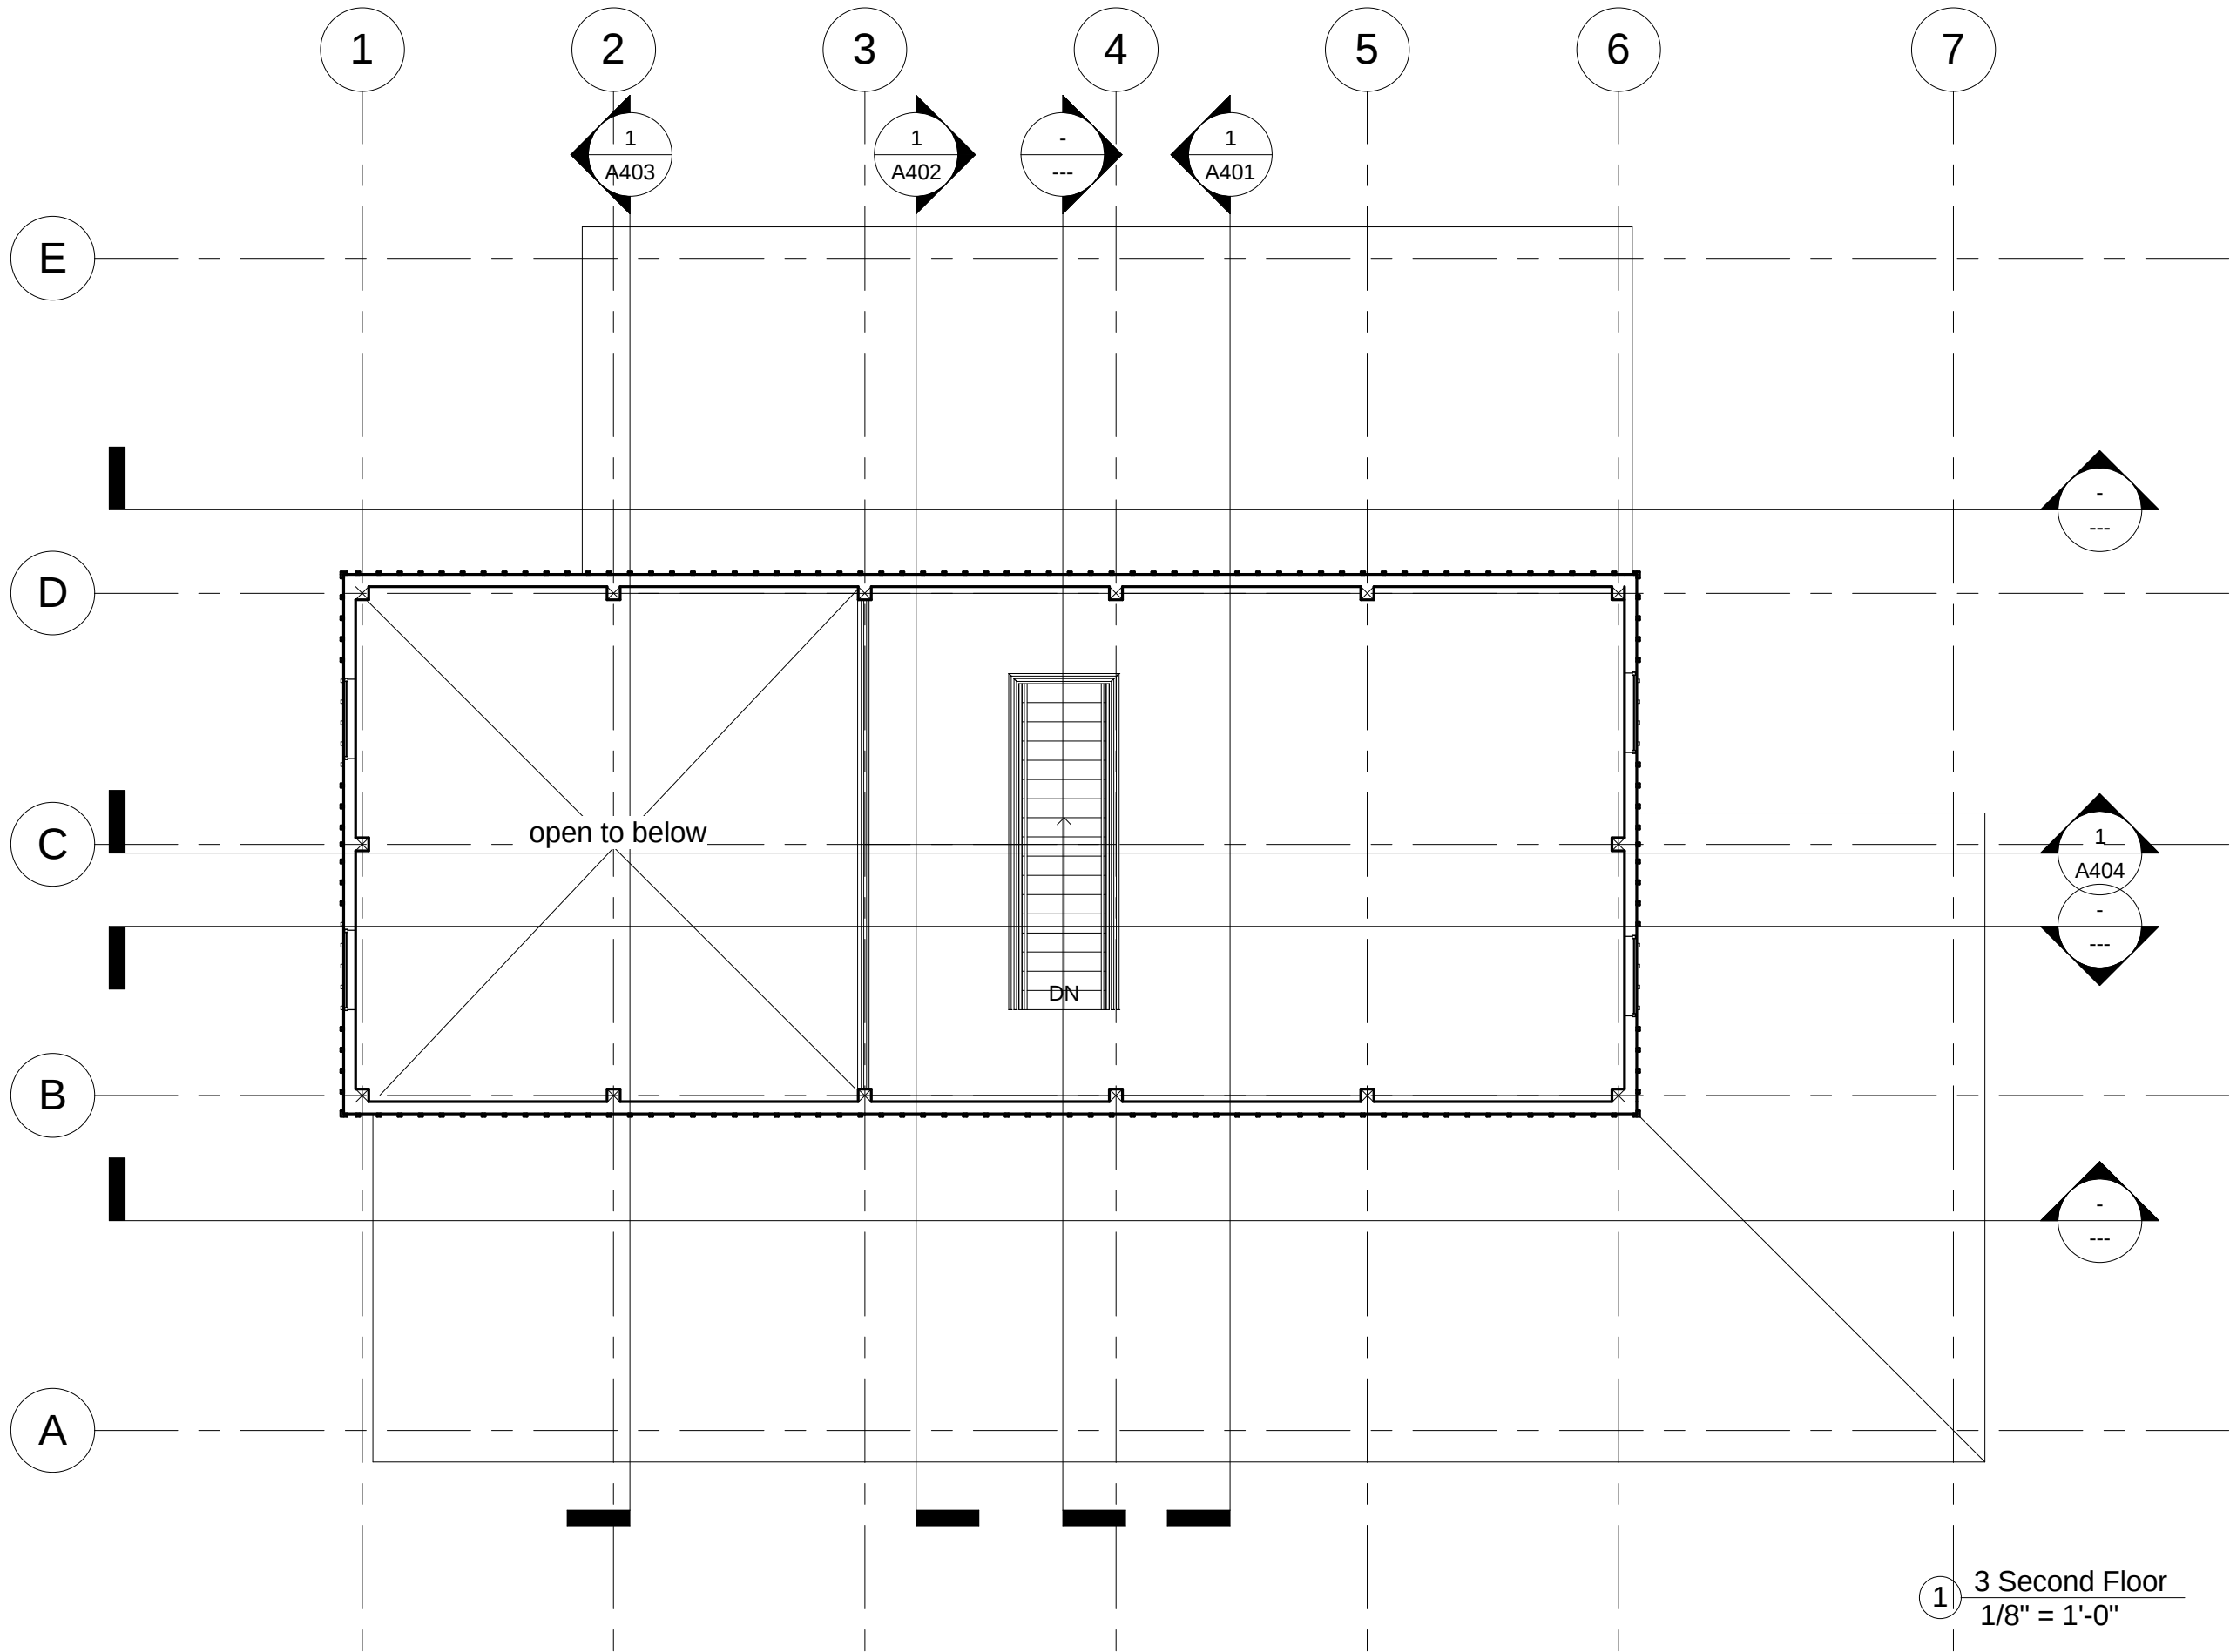

1 3 Second Floor
1/8" = 1'-0"

KEE
architecture

KEE Architecture Inc.
621 Williamson Street
Madison, WI 53703
(608) 255-9202

KEE Project #: Z335E


Childrens Zoo Barn

702 South Randall Avenue
Madison, WI 53715

2.9.2010

Second Floor
Plan

A202

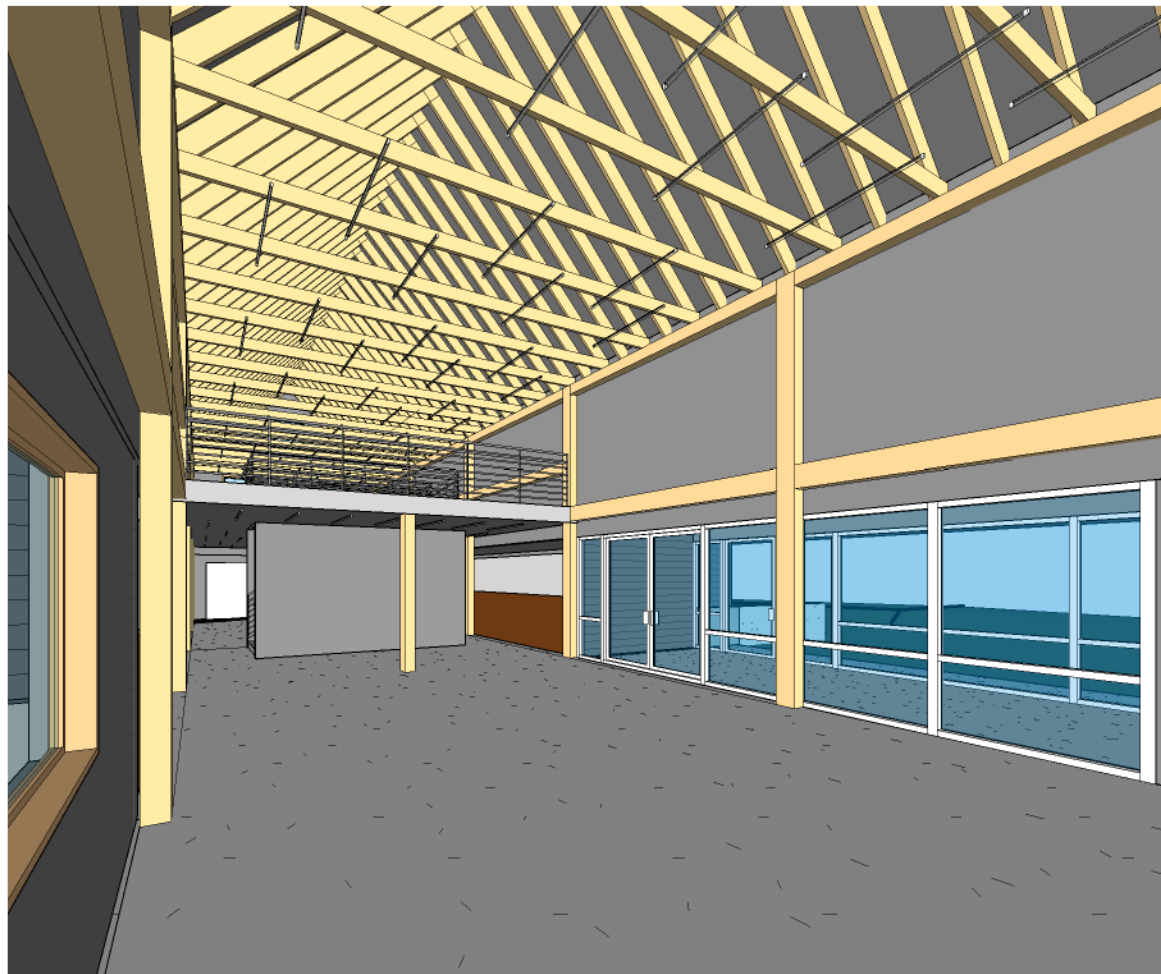

④ interior looking southeast



① exterior from southwest color
12" = 1'-0"



③ exterior from southeast color
12" = 1'-0"



② exterior from northeast color
12" = 1'-0"

KEE
architecture

KEE Architecture Inc.
621 Williamson Street
Madison, WI 53703
(608) 255-9202

KEE Project #: Z335E

Childrens Zoo Barn

702 South Randall Avenue
Madison, WI 53715

2.9.2010

Renderings

A305

2/10/2010 8:19:28 AM



① Color Elevation North
12" = 1'-0"

KEE
architecture

KEE Architecture Inc.
621 Williamson Street
Madison, WI 53703
(608) 255-9202

KEE Project #: Z335E

Childrens Zoo Barn

702 South Randall Avenue
Madison, WI 53715

2.9.2010

Color
Building
Elevation

A306

2/10/2010 8:19:32 AM



① Color Elevation South
12" = 1'-0"

KEE
architecture

KEE Architecture Inc.
621 Williamson Street
Madison, WI 53703
(608) 255-9202

KEE Project #: Z335E

Childrens Zoo Barn

702 South Randall Avenue
Madison, WI 53715

2.9.2010

Color
Building
Elevation

A307

2/10/2010 8:19:35 AM



① Color Elevation East
12" = 1'-0"

KEE
architecture

KEE Architecture Inc.
621 Williamson Street
Madison, WI 53703
(608) 255-9202

KEE Project #: Z335E

Childrens Zoo Barn
702 South Randall Avenue
Madison, WI 53715

2.9.2010

Color
Building
Elevation

A308

2/10/2010 8:19:38 AM



1 Color Elevation West
12" = 1'-0"

KEE
architecture

KEE Architecture Inc.
621 Williamson Street
Madison, WI 53703
(608) 255-9202

KEE Project #: Z335E


Childrens Zoo Barn
702 South Randall Avenue
Madison, WI 53715

2.9.2010

Color
Building
Elevation

A309

2/10/2010 8:19:39 AM

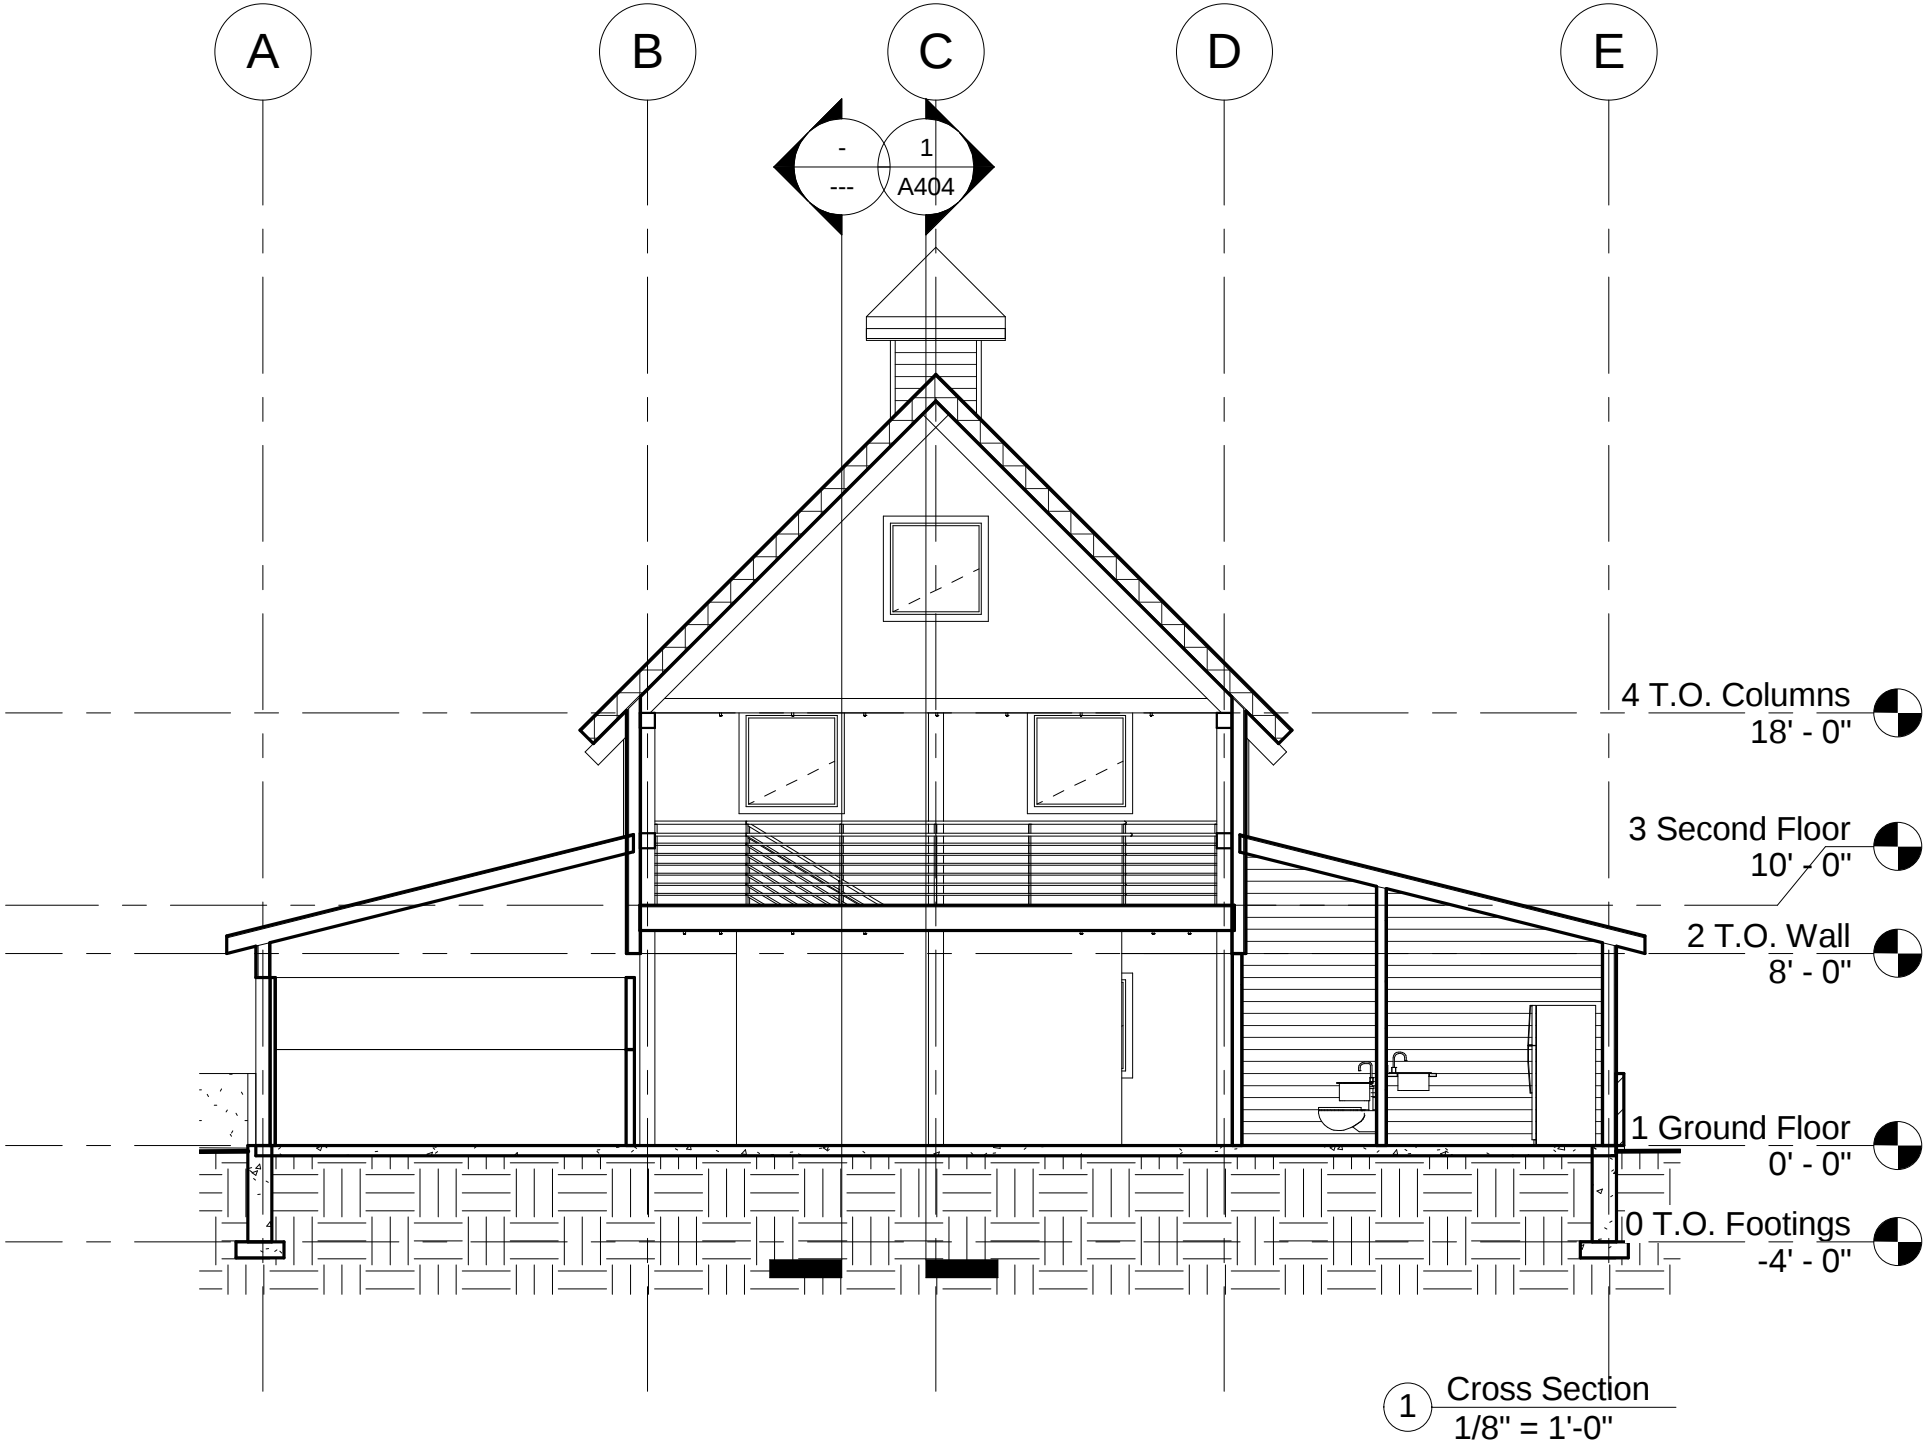

KEE
architecture

KEE Architecture Inc.
621 Williamson Street
Madison, WI 53703
(608) 255-9202

KEE Project #: Z335E


Childrens Zoo Barn
702 South Randall Avenue
Madison, WI 53715

2.9.2010

Building
Section

A401

2/10/2010 8:19:40 AM

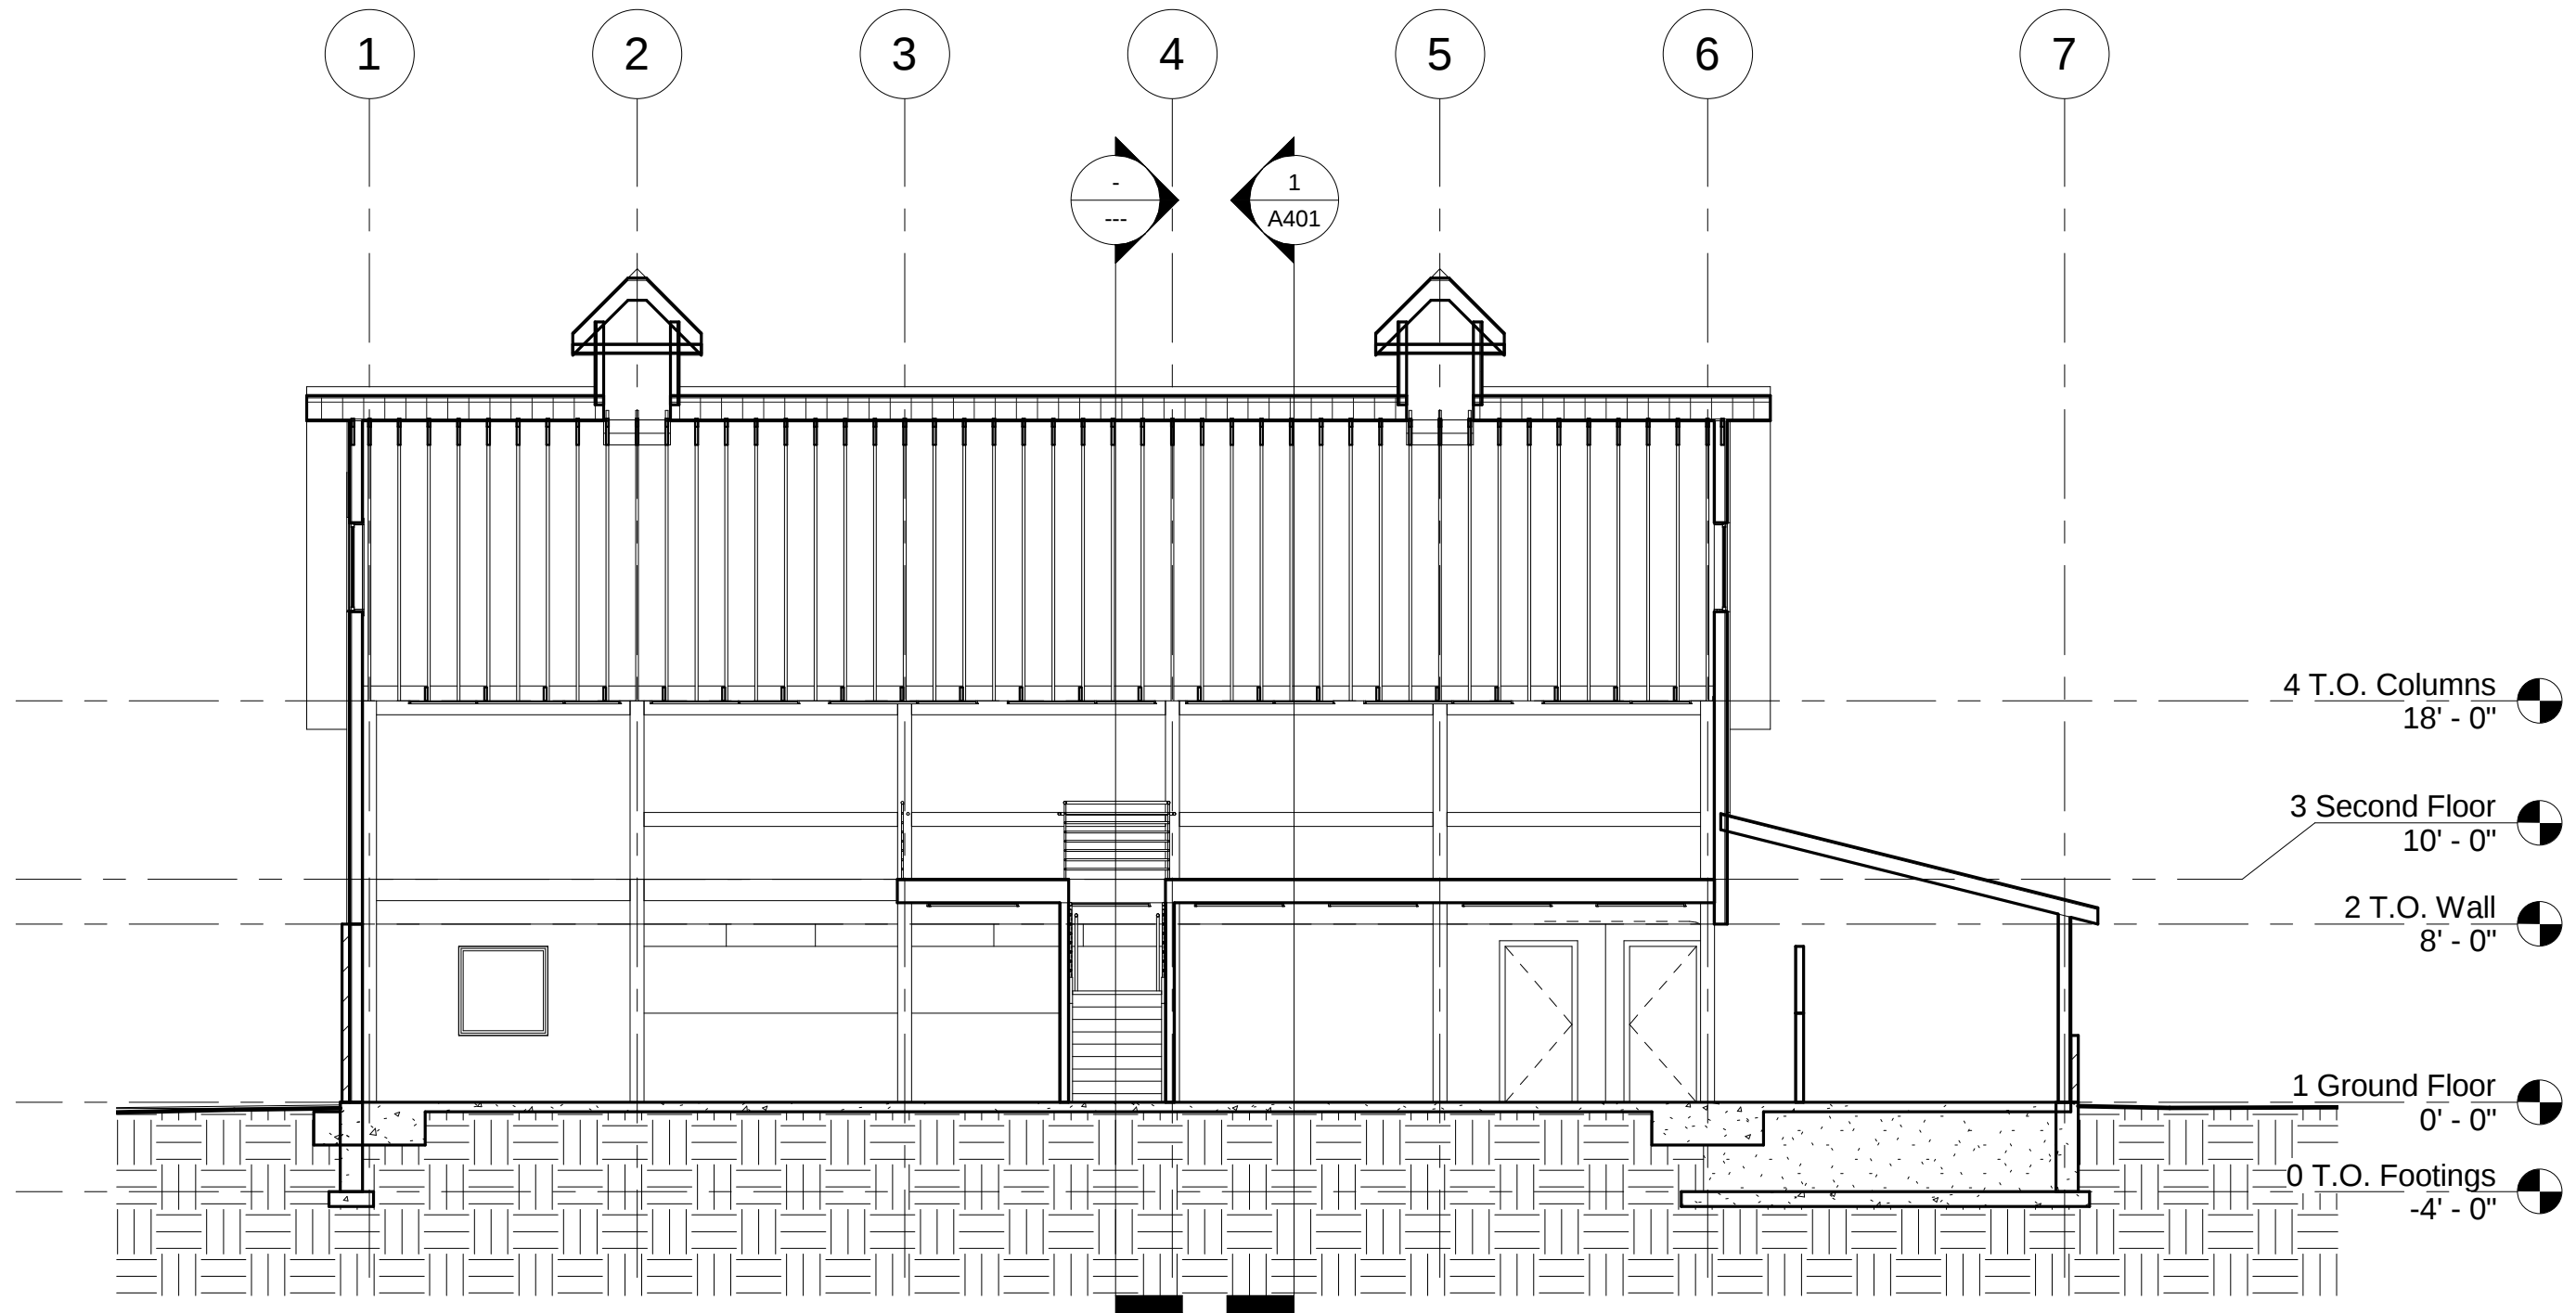

① Long Section
1/8" = 1'-0"

KEE
architecture

KEE Architecture Inc.
621 Williamson Street
Madison, WI 53703
(608) 255-9202

KEE Project #: Z335E

Childrens Zoo Barn

702 South Randall Avenue
Madison, WI 53715

2.9.2010

Building
Section

A404