





FRONT/ALSO SEE 21 & 22 PAGES TO 21





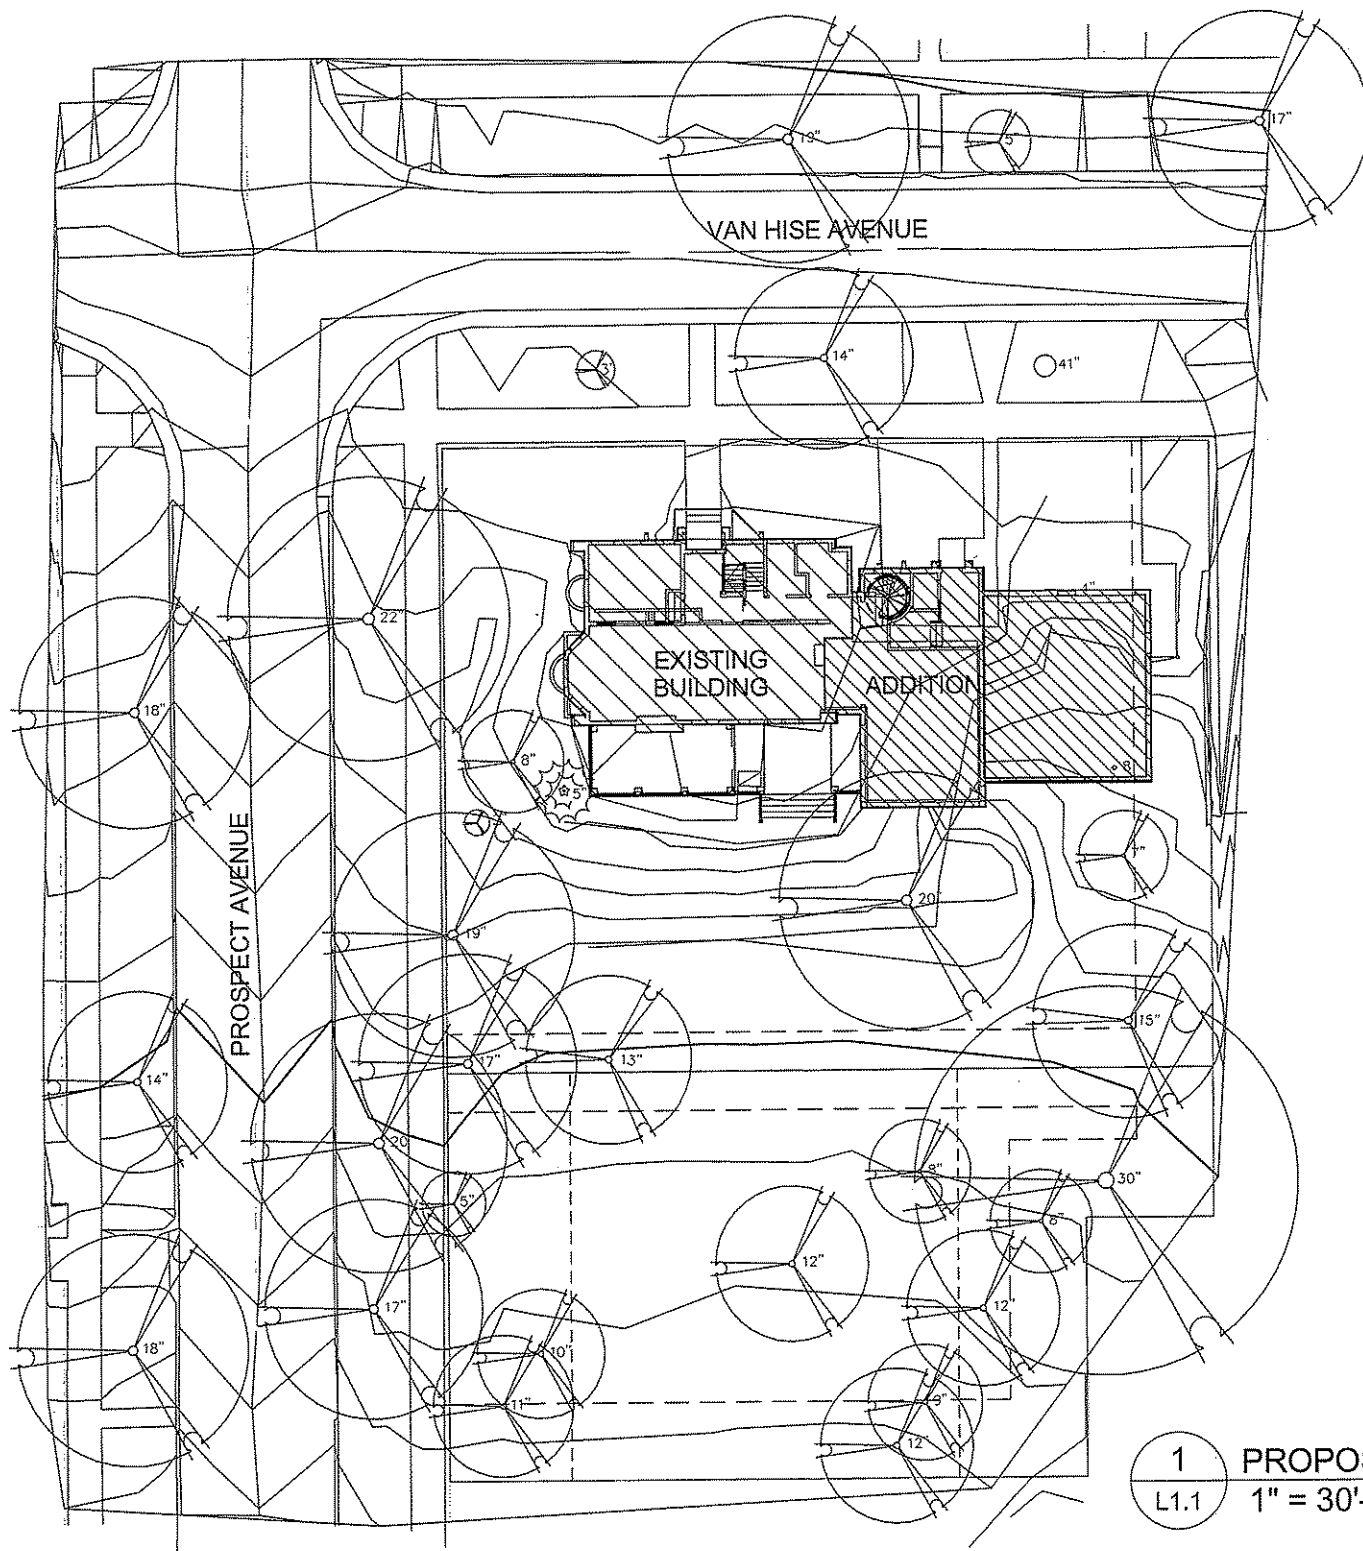


1 PROPOSED SITE PLAN
L1.1 1" = 30'-0"

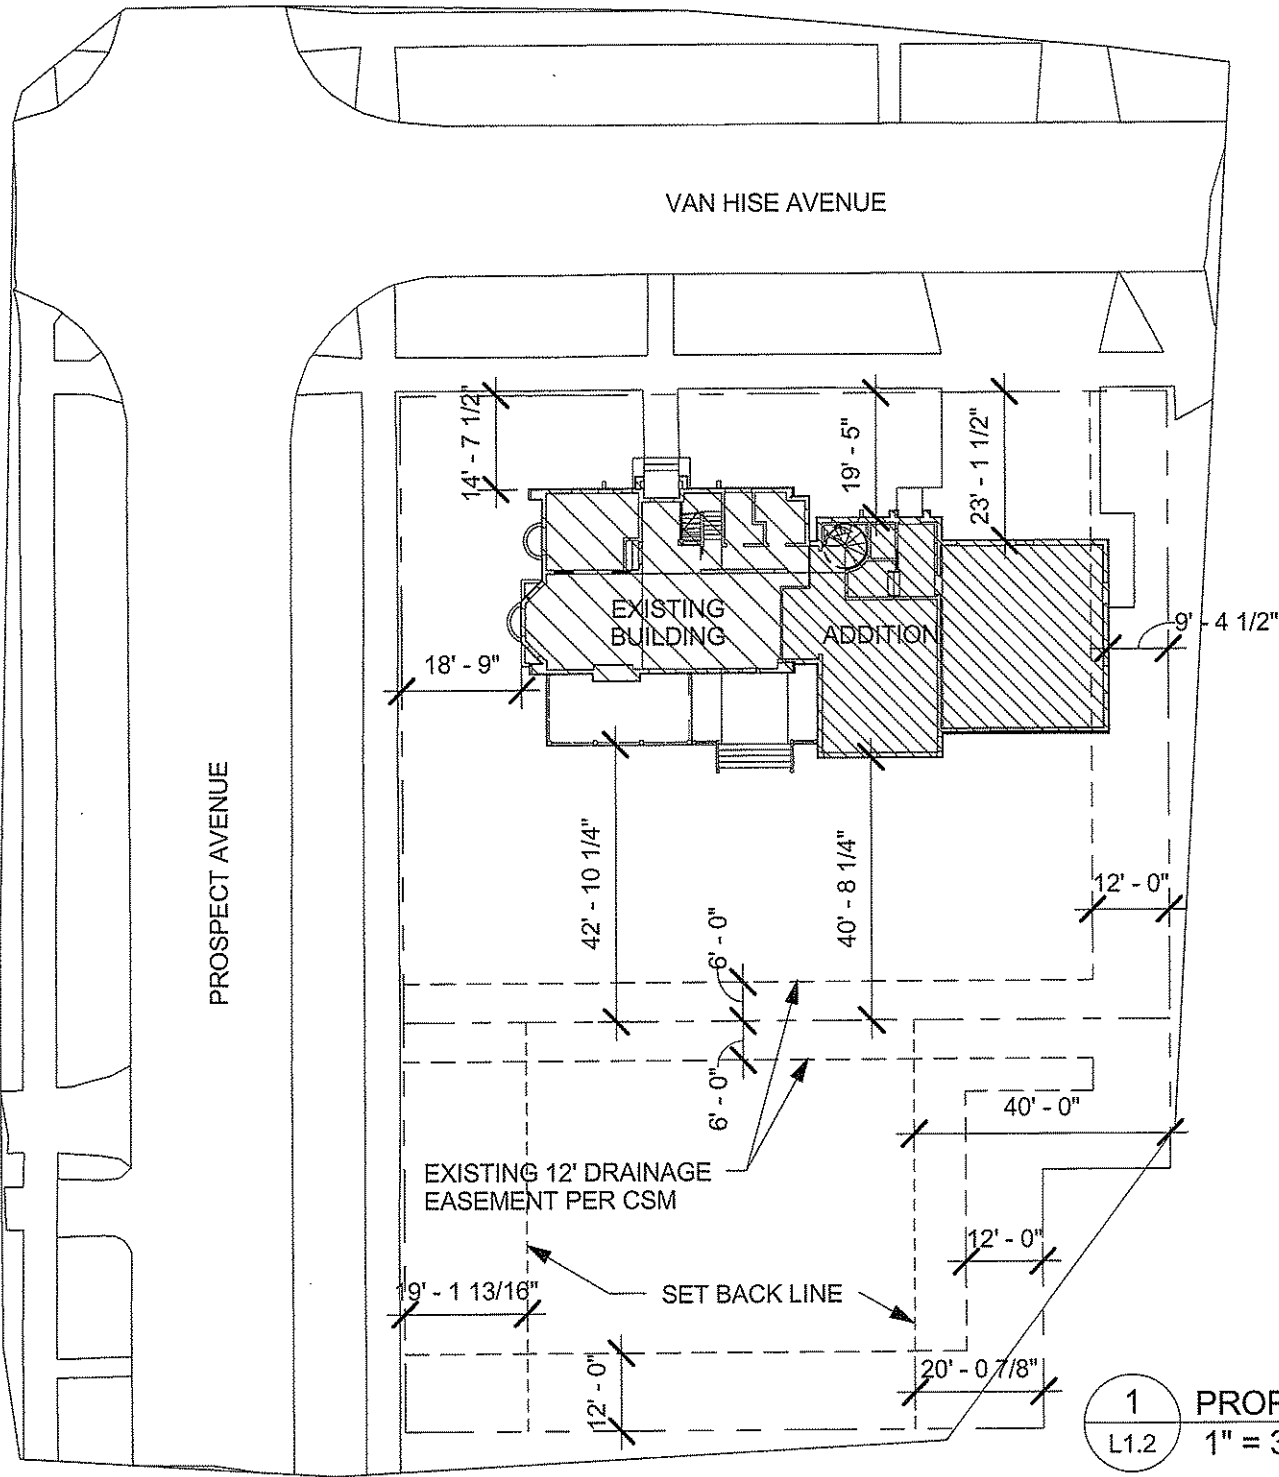


1
L1.2

PROPOSED SITE PLAN


1" = 30'-0"

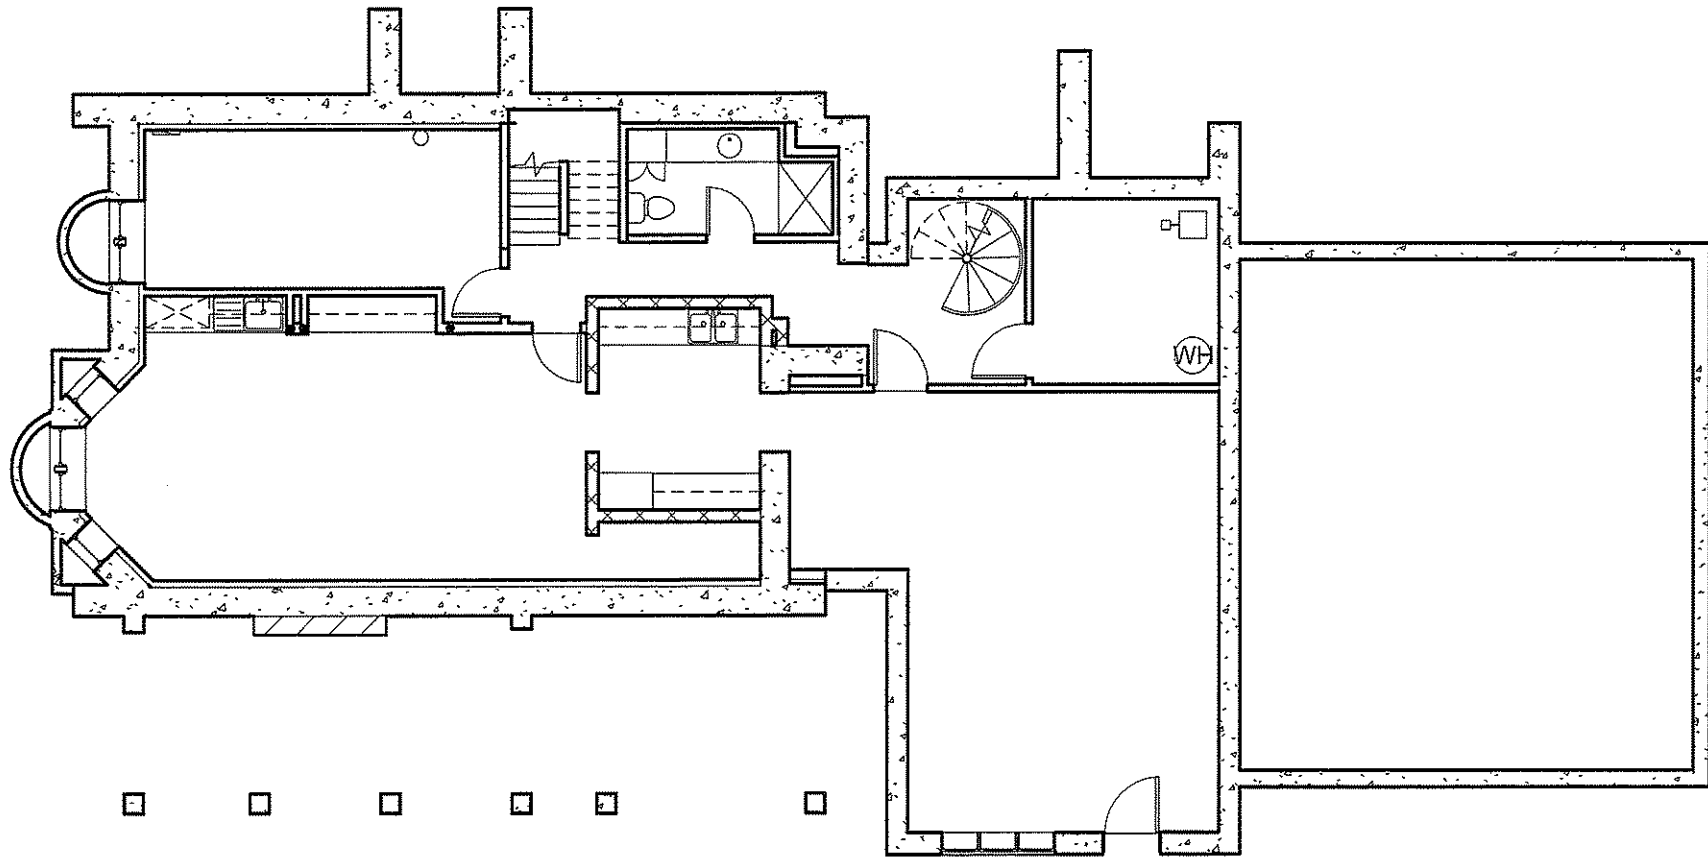


1 PROPOSED BASEMENT PLAN
L2.0 3/32" = 1'-0"

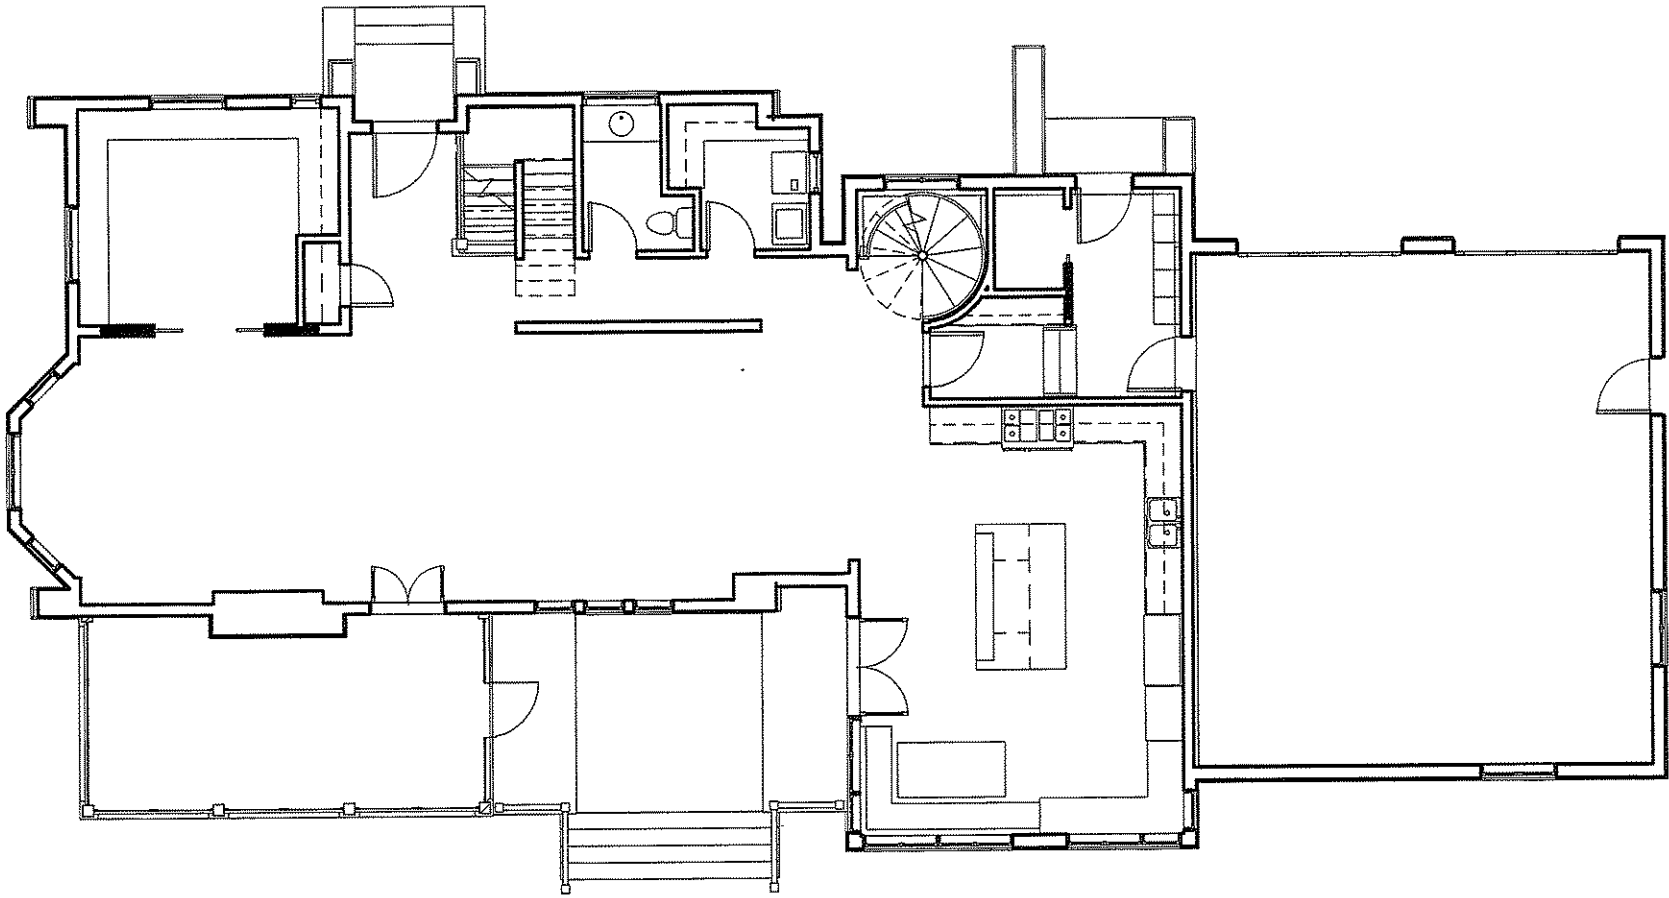

1 PROPOSED FIRST FLOOR PLAN
L2.1 3/32" = 1'-0"

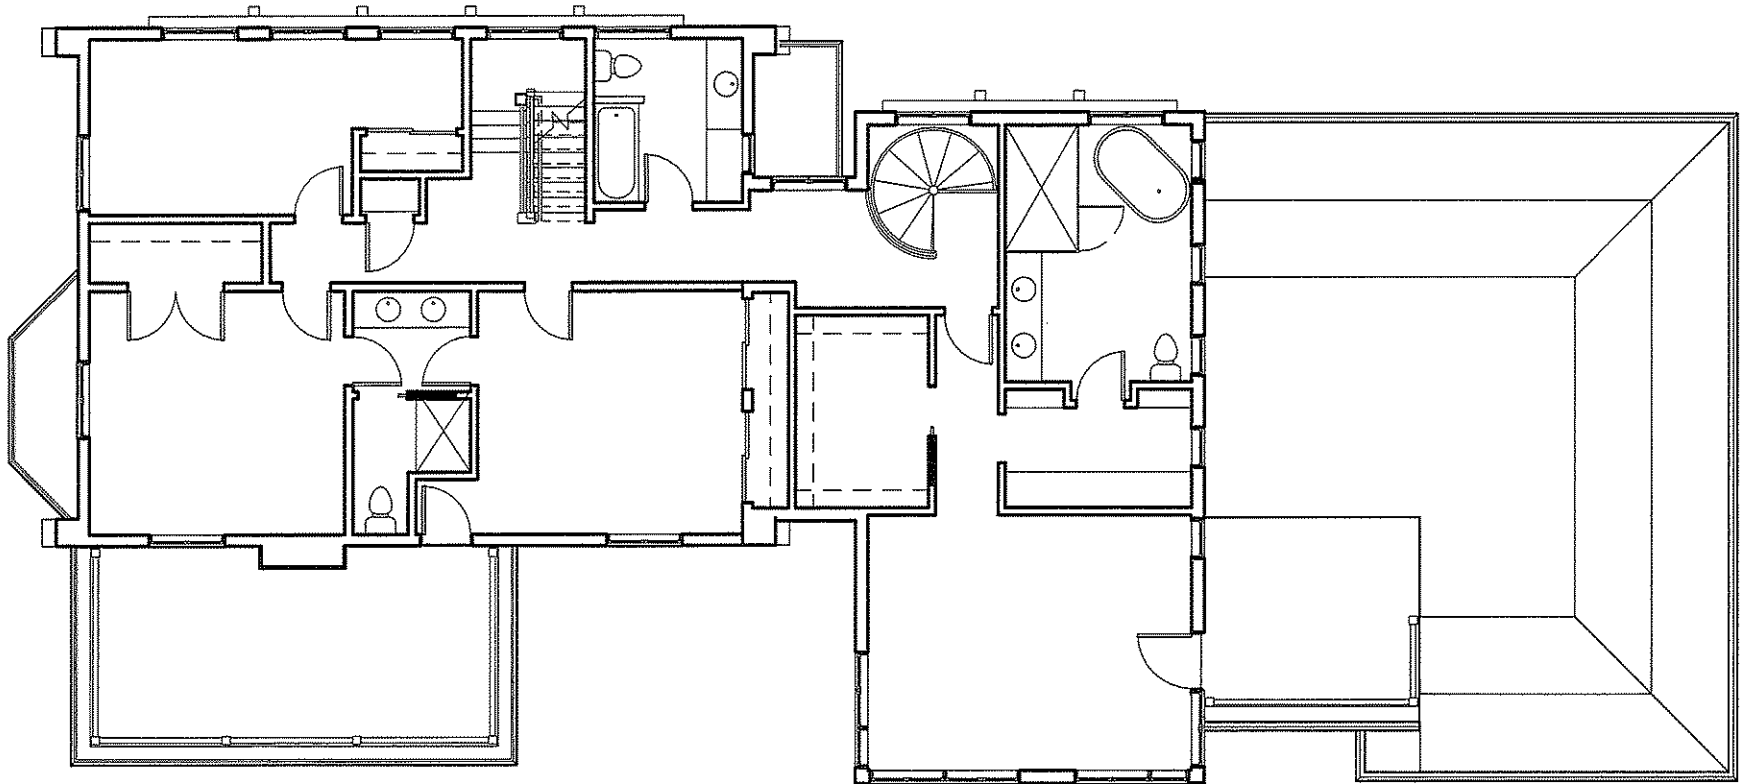


1 PROPOSED SECOND FLOOR PLAN
L2.2 3/32" = 1'-0"

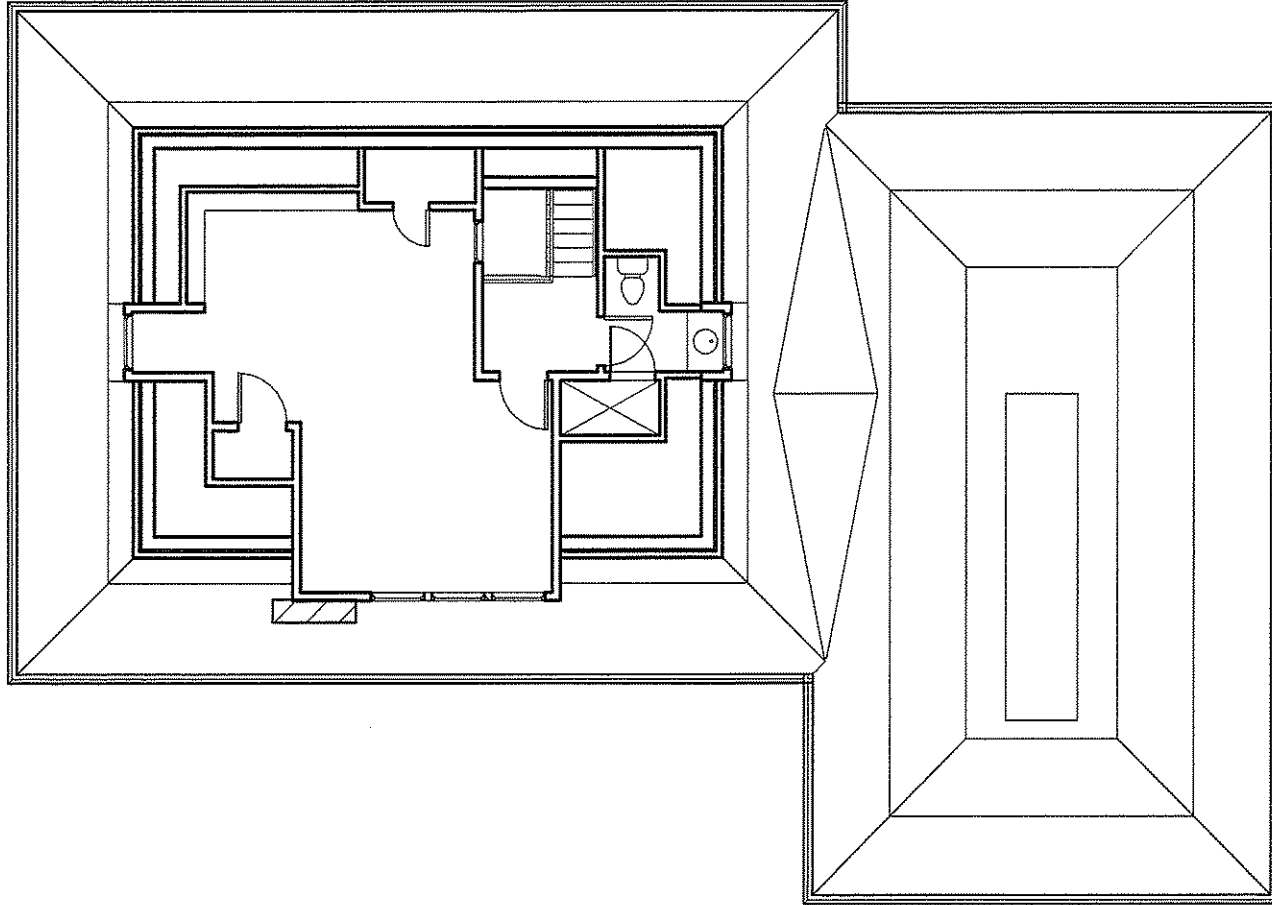

1 PROPOSED THIRD FLOOR PLAN
L2.3 3/32" = 1'-0"



1 PROPOSED NORTH ELEVATION
L4.1 $3/32" = 1'-0"$

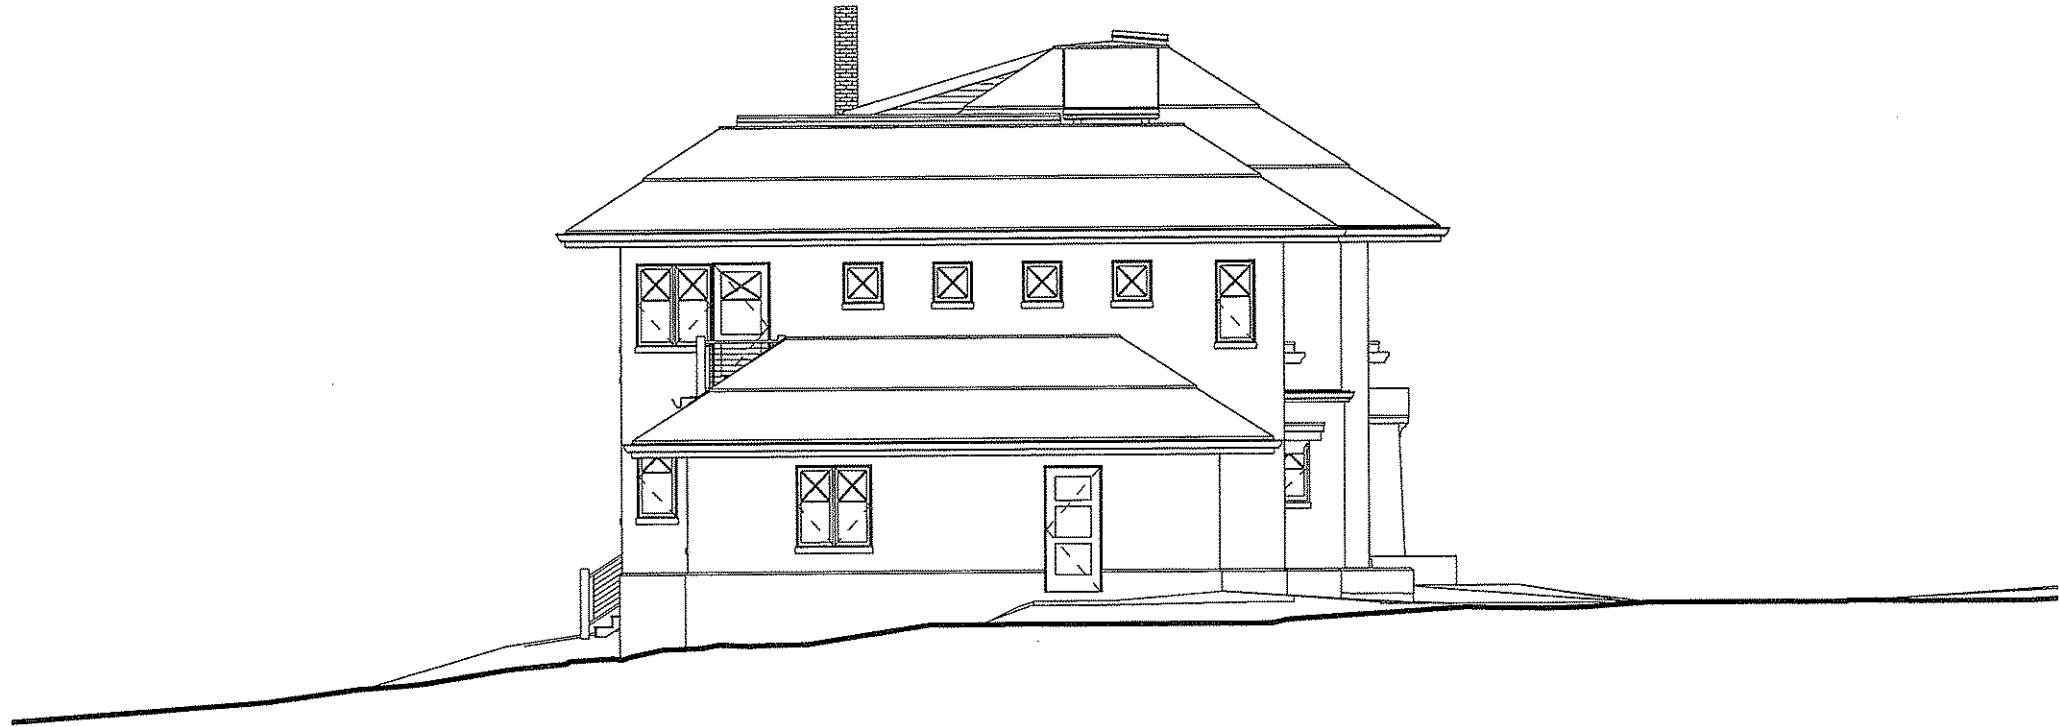

1
L4.2

PROPOSED EAST ELEVATION

3/32" = 1'-0"




1
L4.3

PROPOSED SOUTH ELEVATION

3/32" = 1'-0"



1 PROPOSED WEST ELEVATION
L4.4 3/32" = 1'-0"

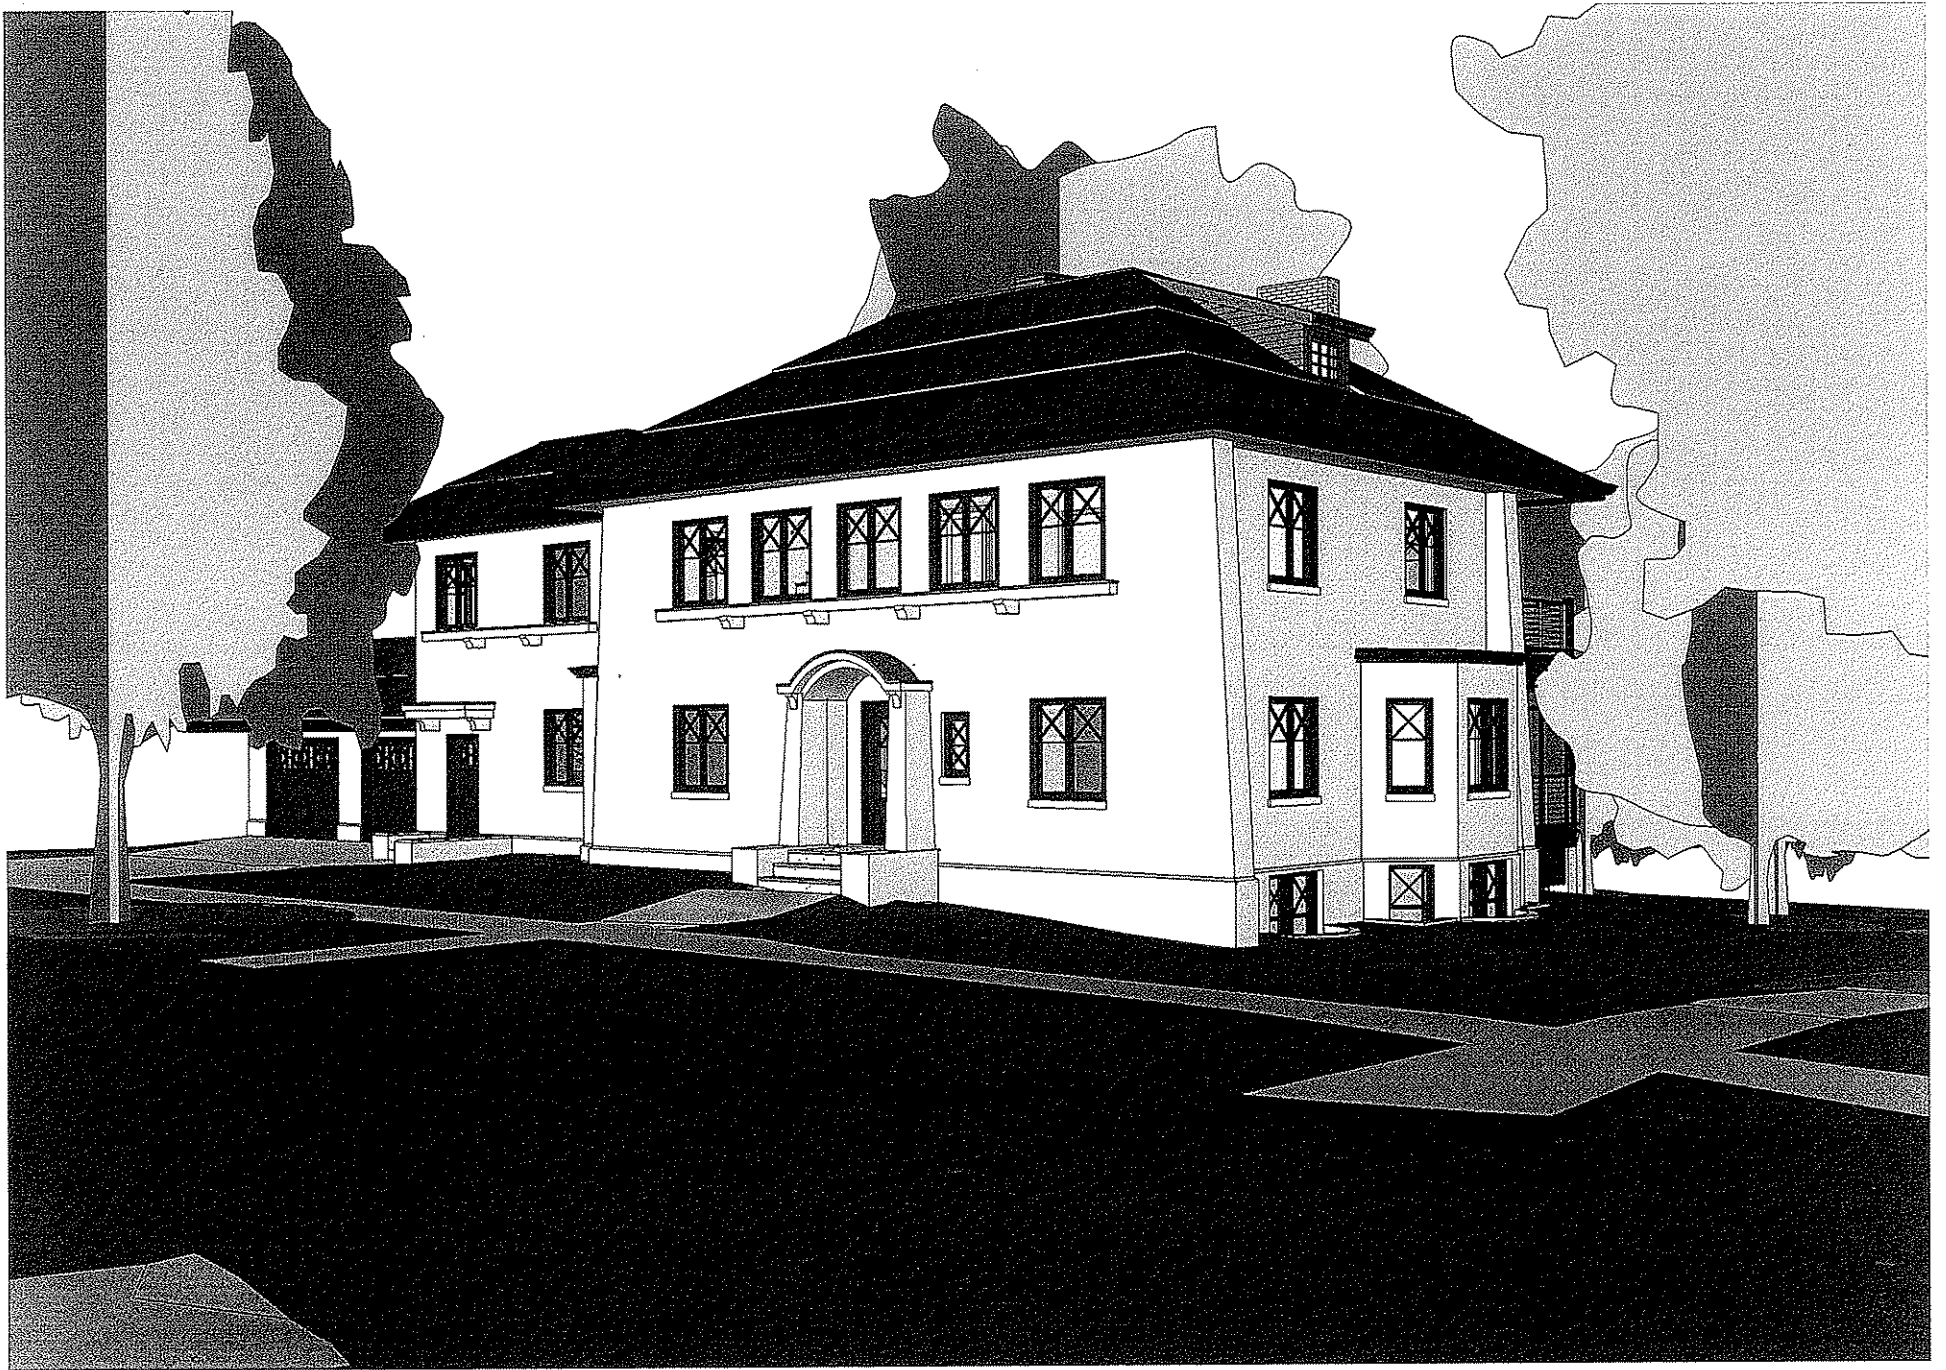

1 PROPOSED NORTHWEST PERSPECTIVE
L1.0