




Location  
426 S Yellowstone Drive


Applicant  
Mark Hammond, MSP Real Estate, Inc.  
Mindy Rowland, Evident Change

Requests  
- Demolish office building  
- Construct five-story mixed-use building with 750 square feet of commercial space and 147 apartments

Public Hearing Date  
Plan Commission  
May 8, 2023

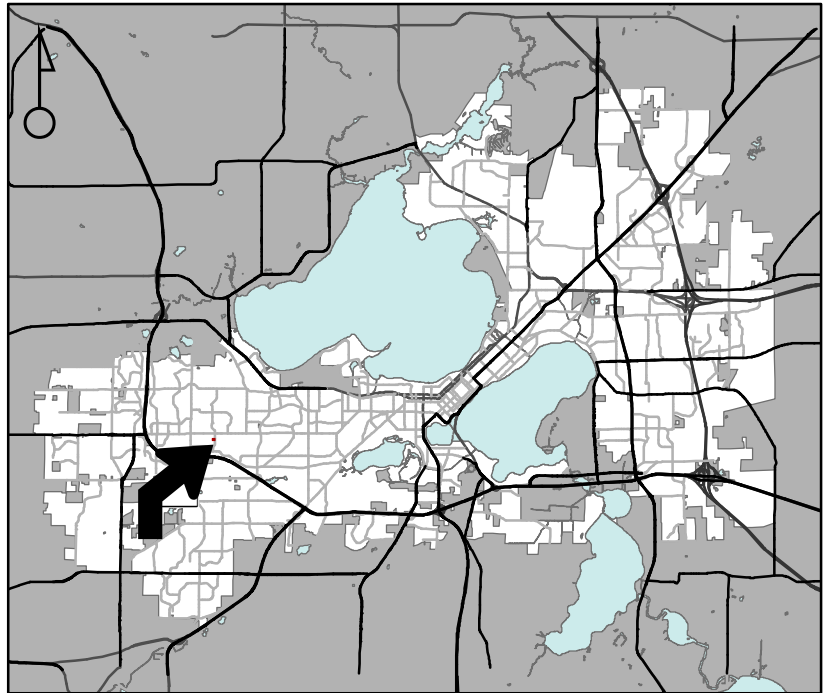

For Questions Contact: Colin Punt at: 243-0455 or [cpunt@cityofmadison.com](mailto:cpunt@cityofmadison.com) or City Planning at 266-4635

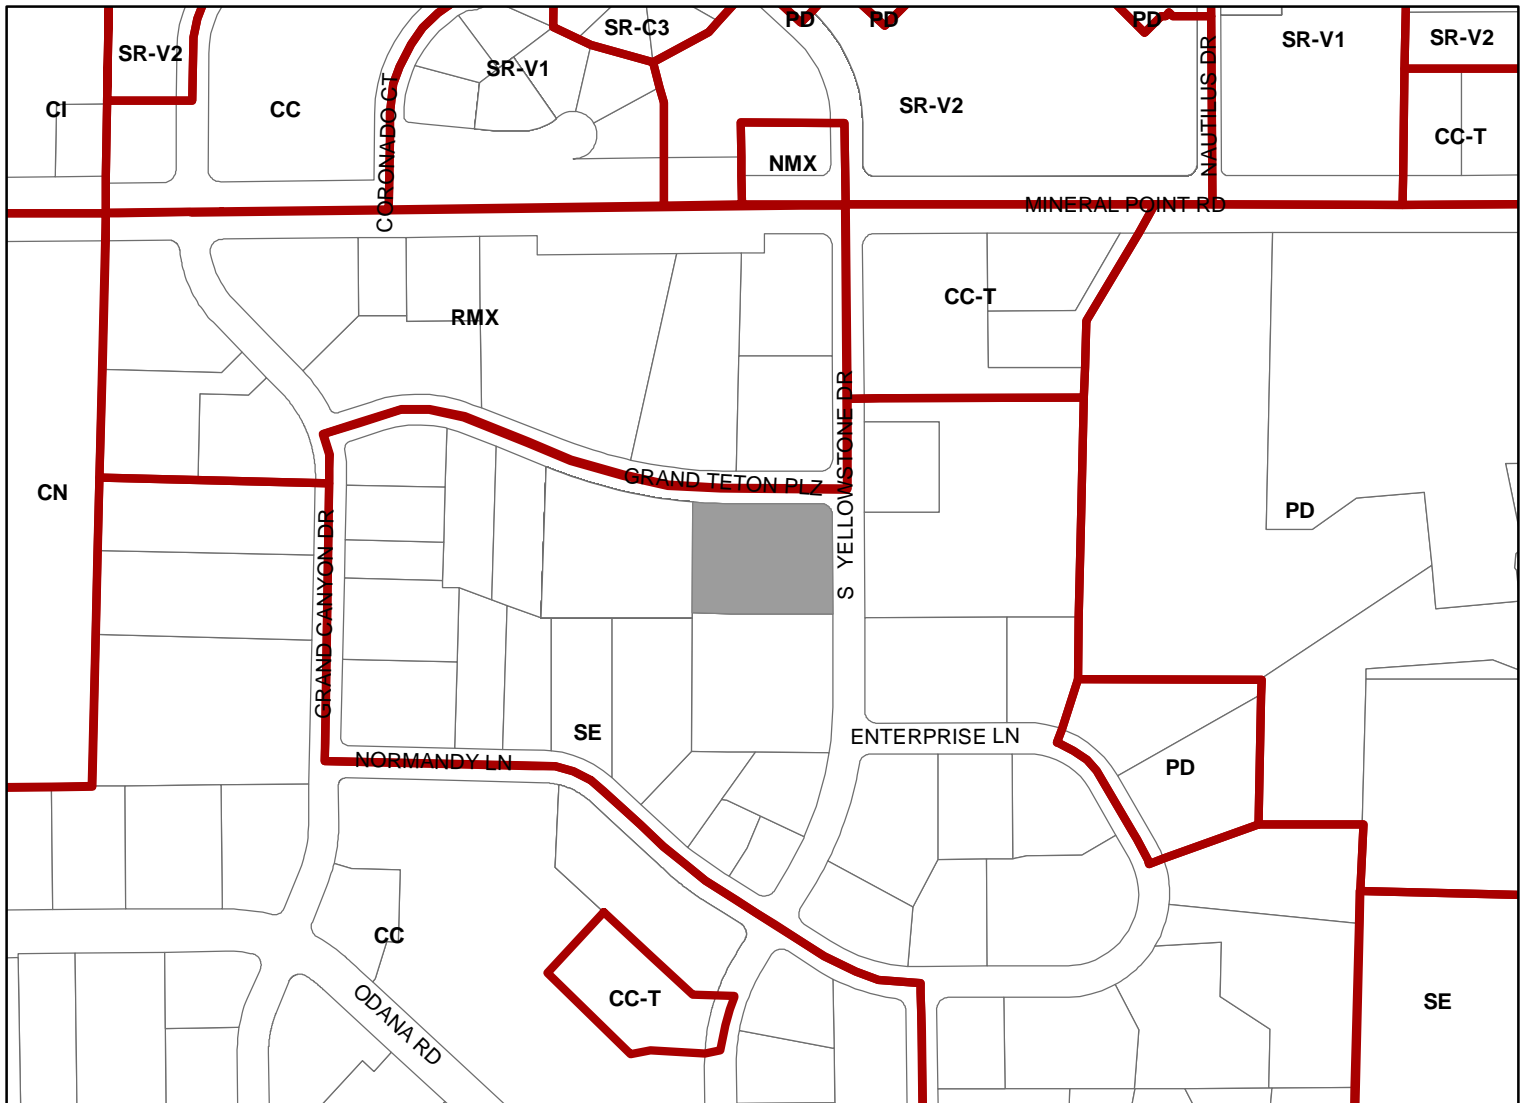

Scale : 1" = 400'

City of Madison, Planning Division : JC : Date : 3-31-23

