







T-1069 Madison East, WI: Exterior Elevation Refresh

Site Plan


October 10, 2018

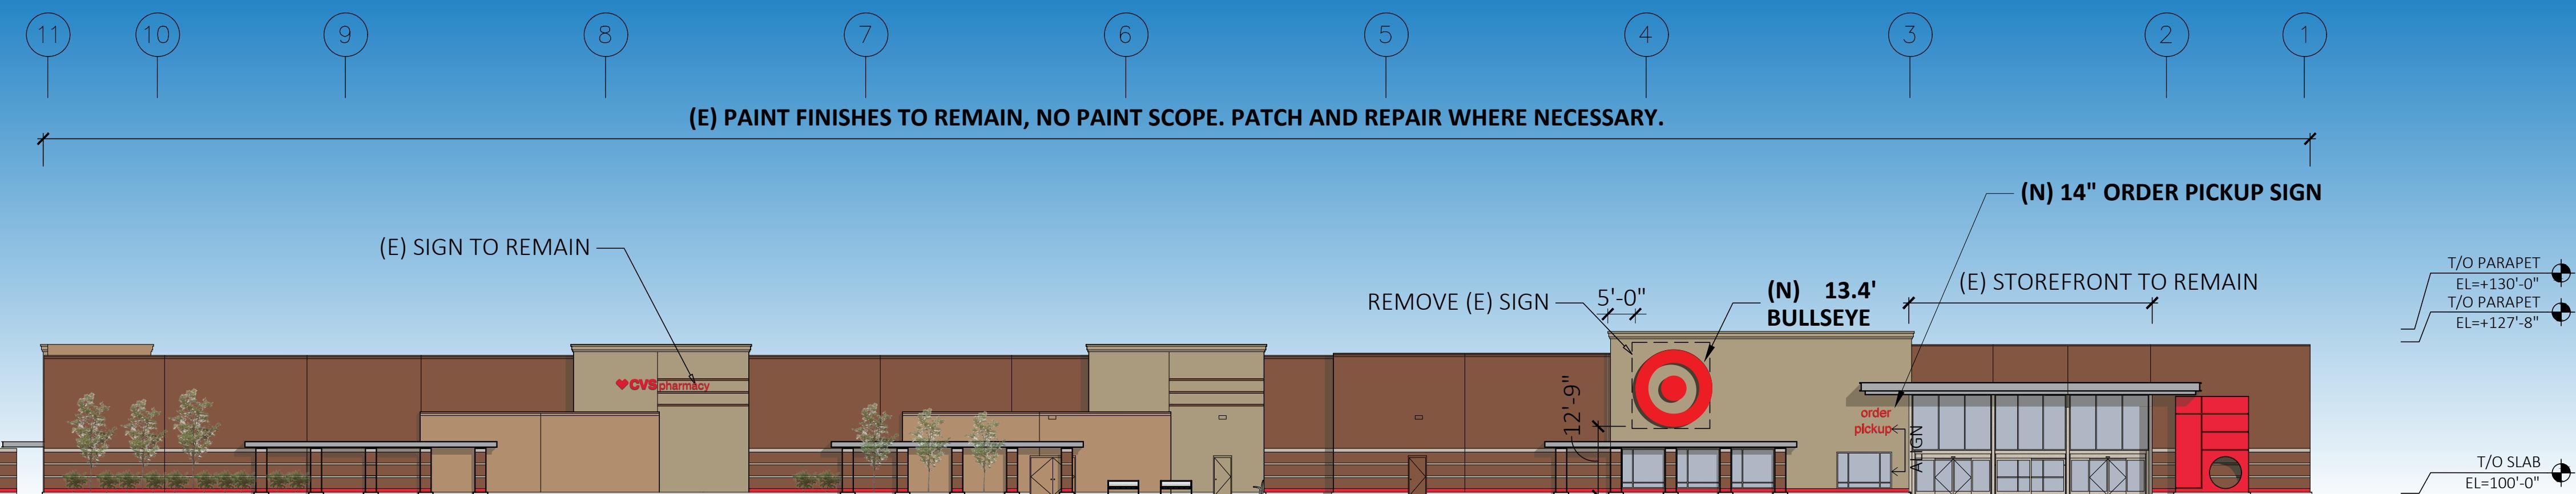

| EXTERIOR MATERIAL FINISH KEY: |
|-------------------------------|
| (E) C-1 RED |
| (E) CREAM |
| (E) LIGHT BEIGE |
| (E) MEDIUM BEIGE |
| (E) BROWN |
| (E) LIGHT CHAMPAGNE |

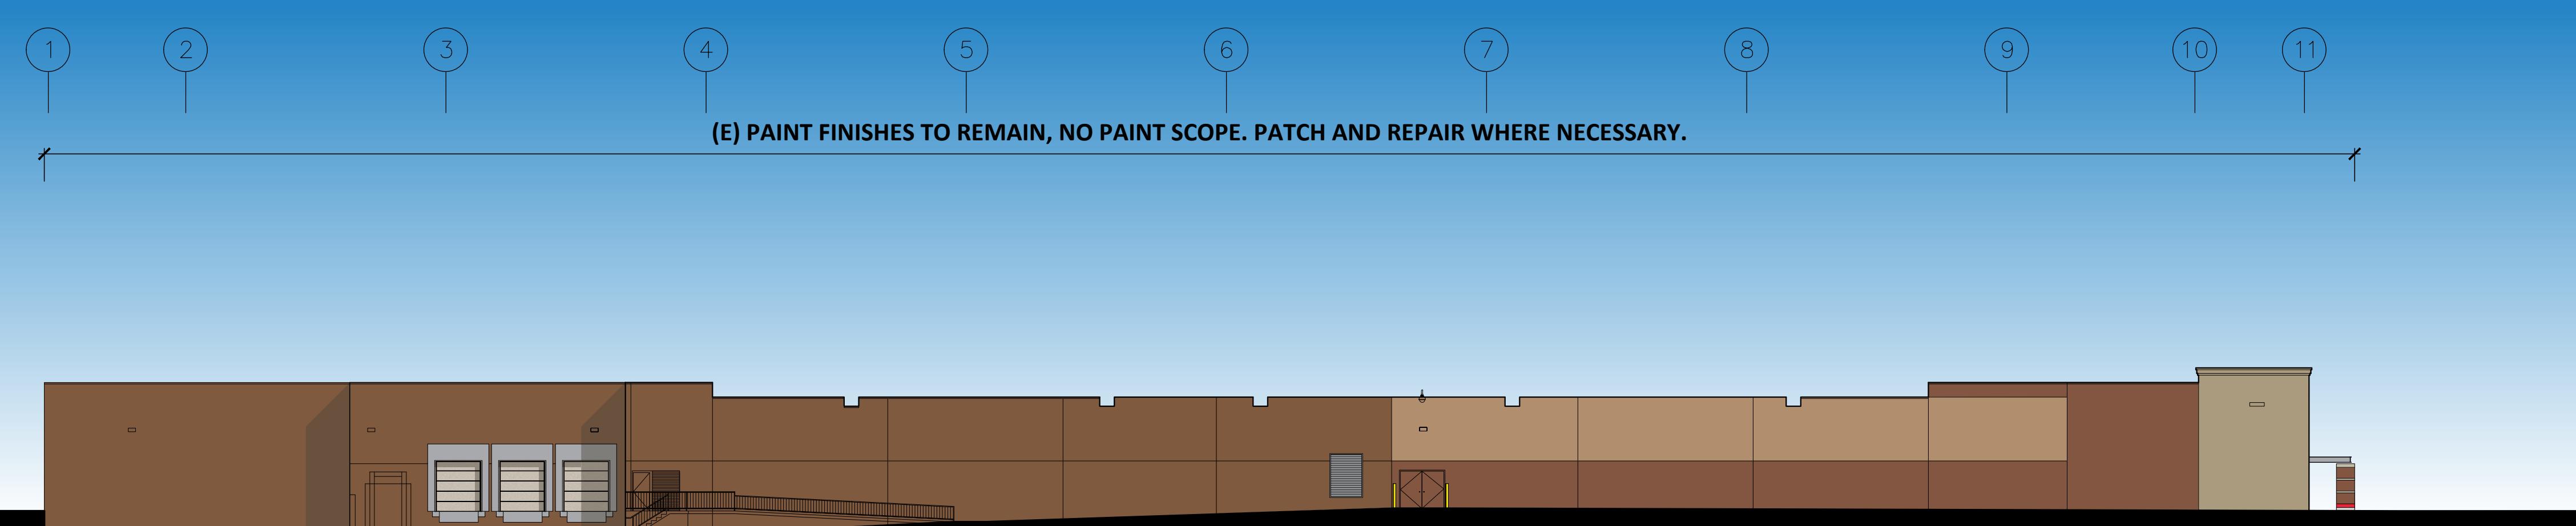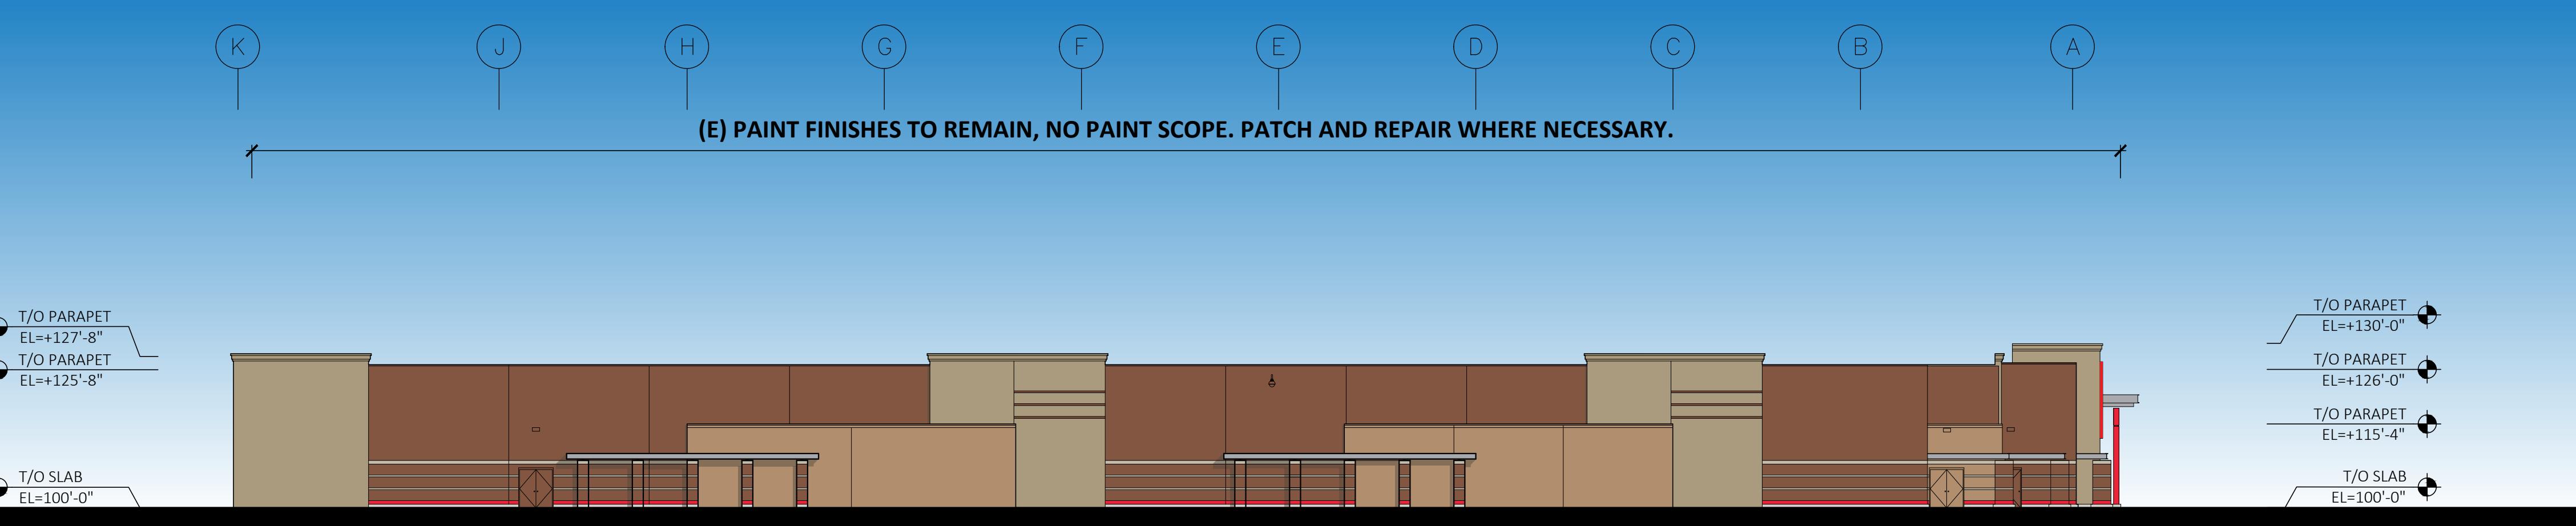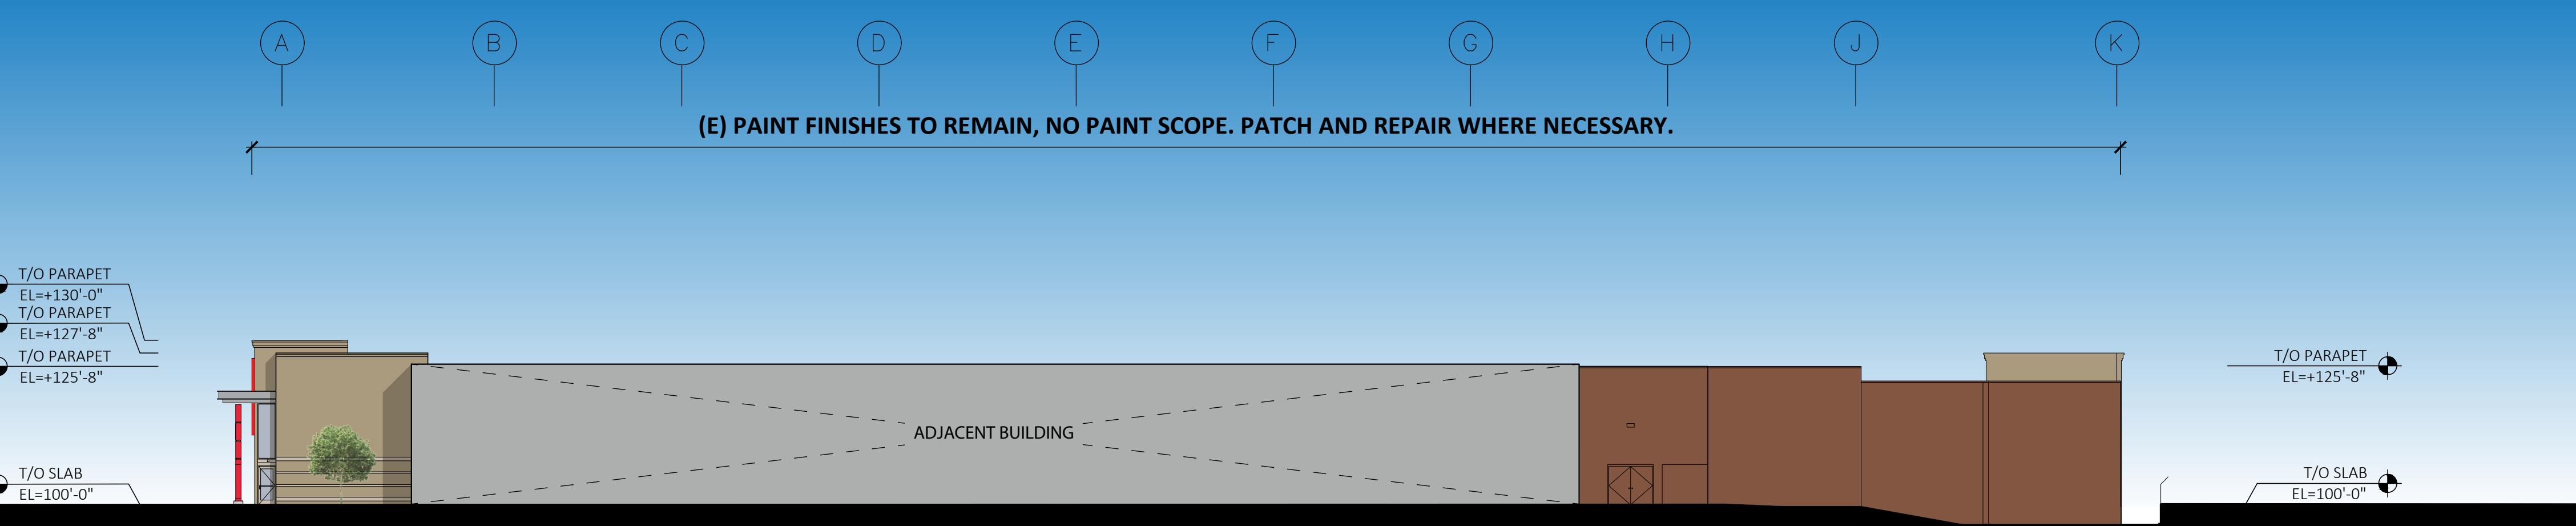


Proposed Elevations
October 10, 2018

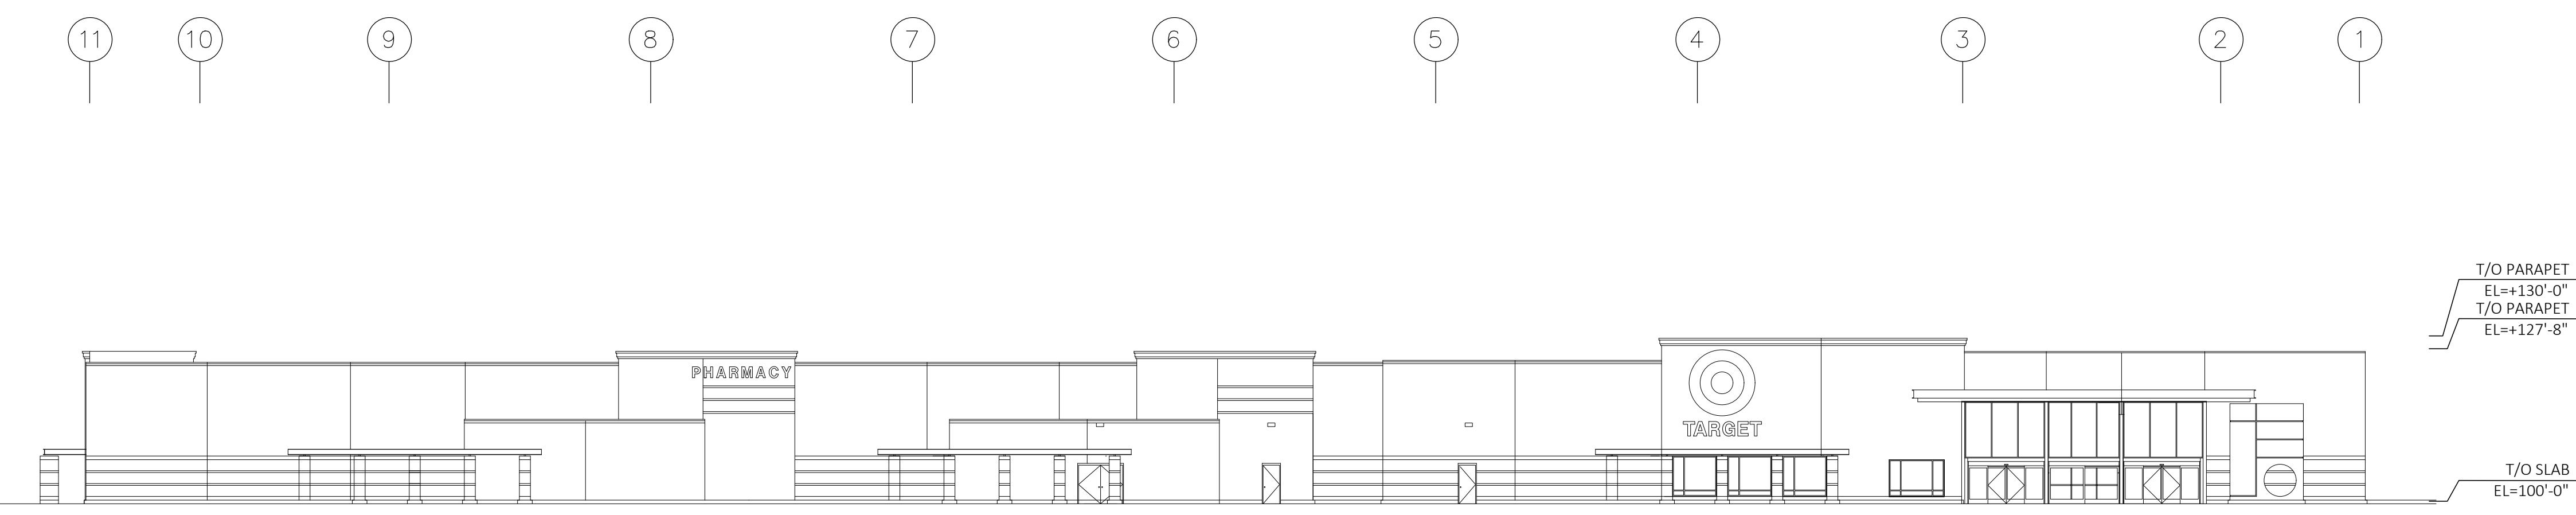

Existing Front Elevation



Street View

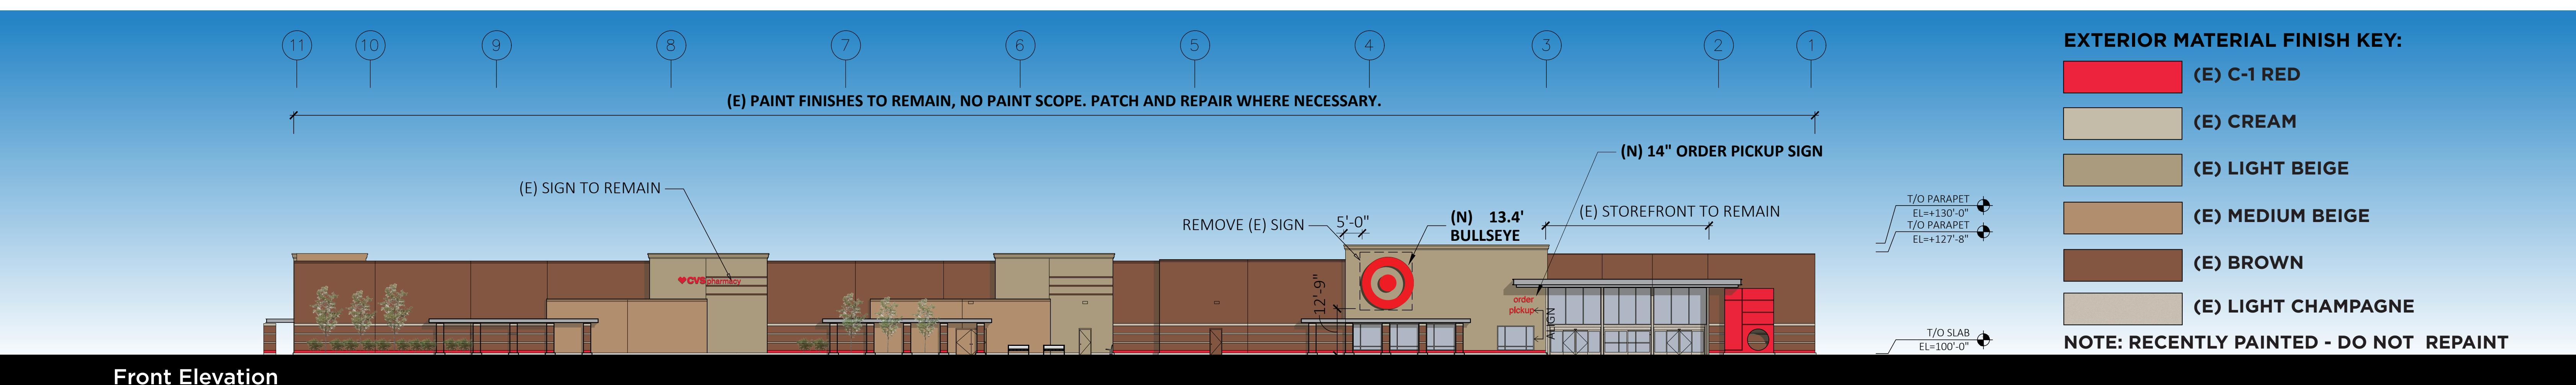

Front Elevation

Proposed Front Elevation

T-1069 Madison East, WI: Exterior Elevation Refresh

October 10, 2018