



11 10 9 8 7 6 5 4 3 2 1

(E) PAINT FINISHES TO REMAIN, NO PAINT SCOPE. PATCH AND REPAIR WHERE NECESSARY.



**EXTERIOR MATERIAL FINISH KEY:**


- (E) C-1 RED
- (E) CREAM
- (E) LIGHT BEIGE
- (E) MEDIUM BEIGE
- (E) BROWN
- (E) LIGHT CHAMPAGNE

**NOTE: RECENTLY PAINTED - DO NOT REPAINT**

Front Elevation

A B C D E F G H J K


(E) PAINT FINISHES TO REMAIN, NO PAINT SCOPE. PATCH AND REPAIR WHERE NECESSARY.

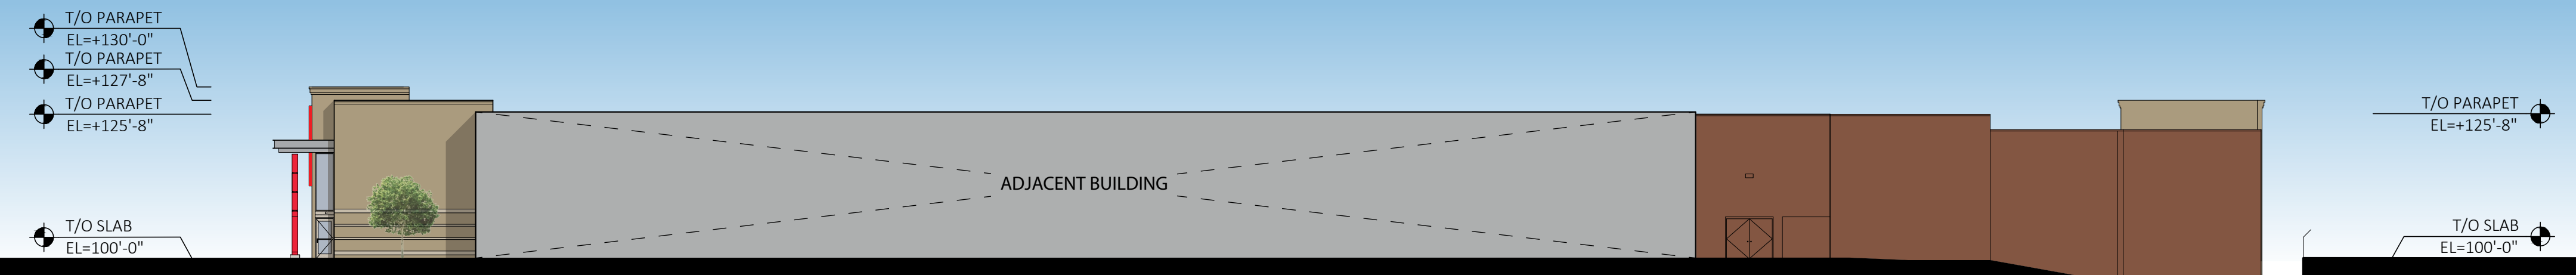

Right Elevation

K J H G F E D C B A


(E) PAINT FINISHES TO REMAIN, NO PAINT SCOPE. PATCH AND REPAIR WHERE NECESSARY.

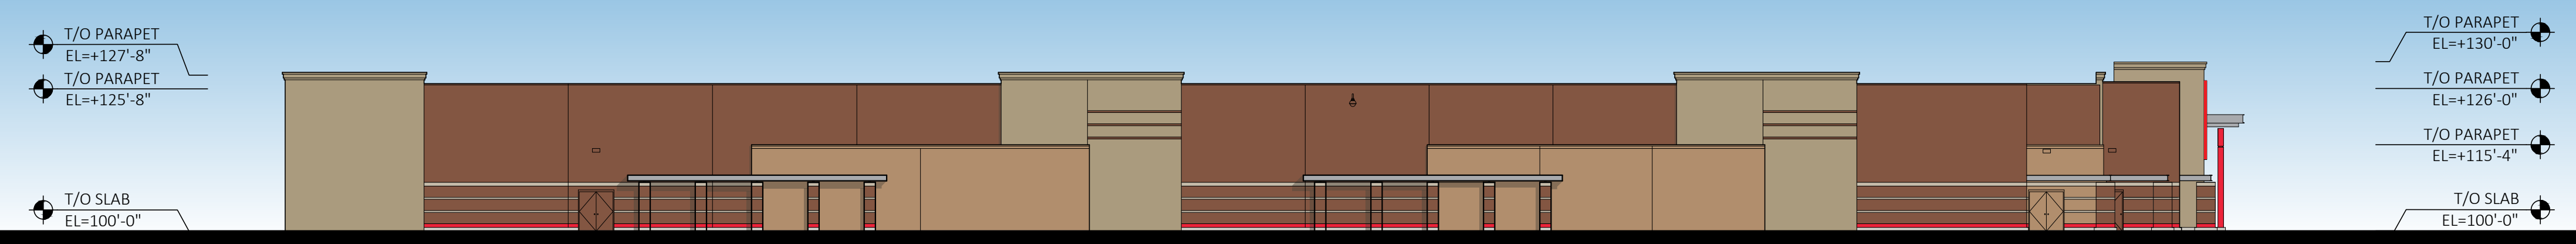

Left Elevation

1 2 3 4 5 6 7 8 9 10 11


(E) PAINT FINISHES TO REMAIN, NO PAINT SCOPE. PATCH AND REPAIR WHERE NECESSARY.

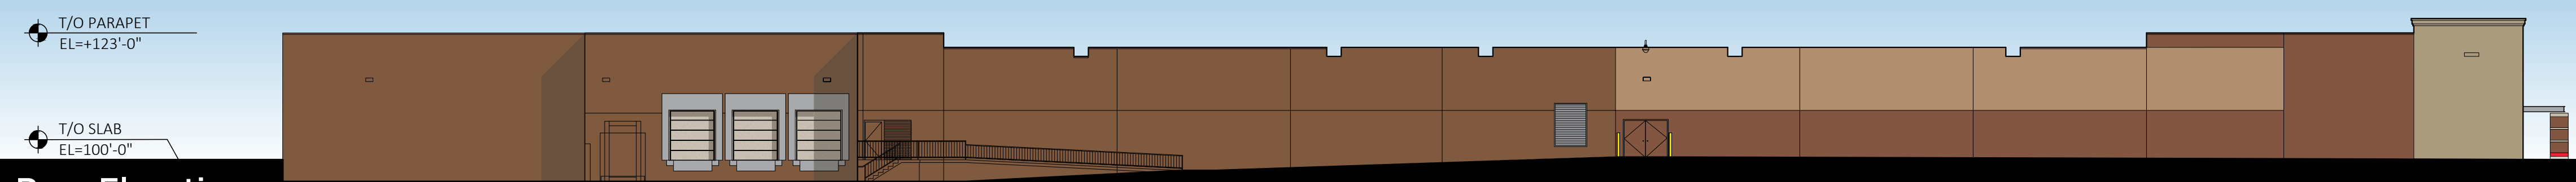

Rear Elevation

**NOTES:**  
 1. ALL BENCHES TO BE REPLACED  
 2. SIGN LOCATIONS ARE APPROXIMATE, SEE SIGN PACKAGE FOR EXACT LOCATIONS.




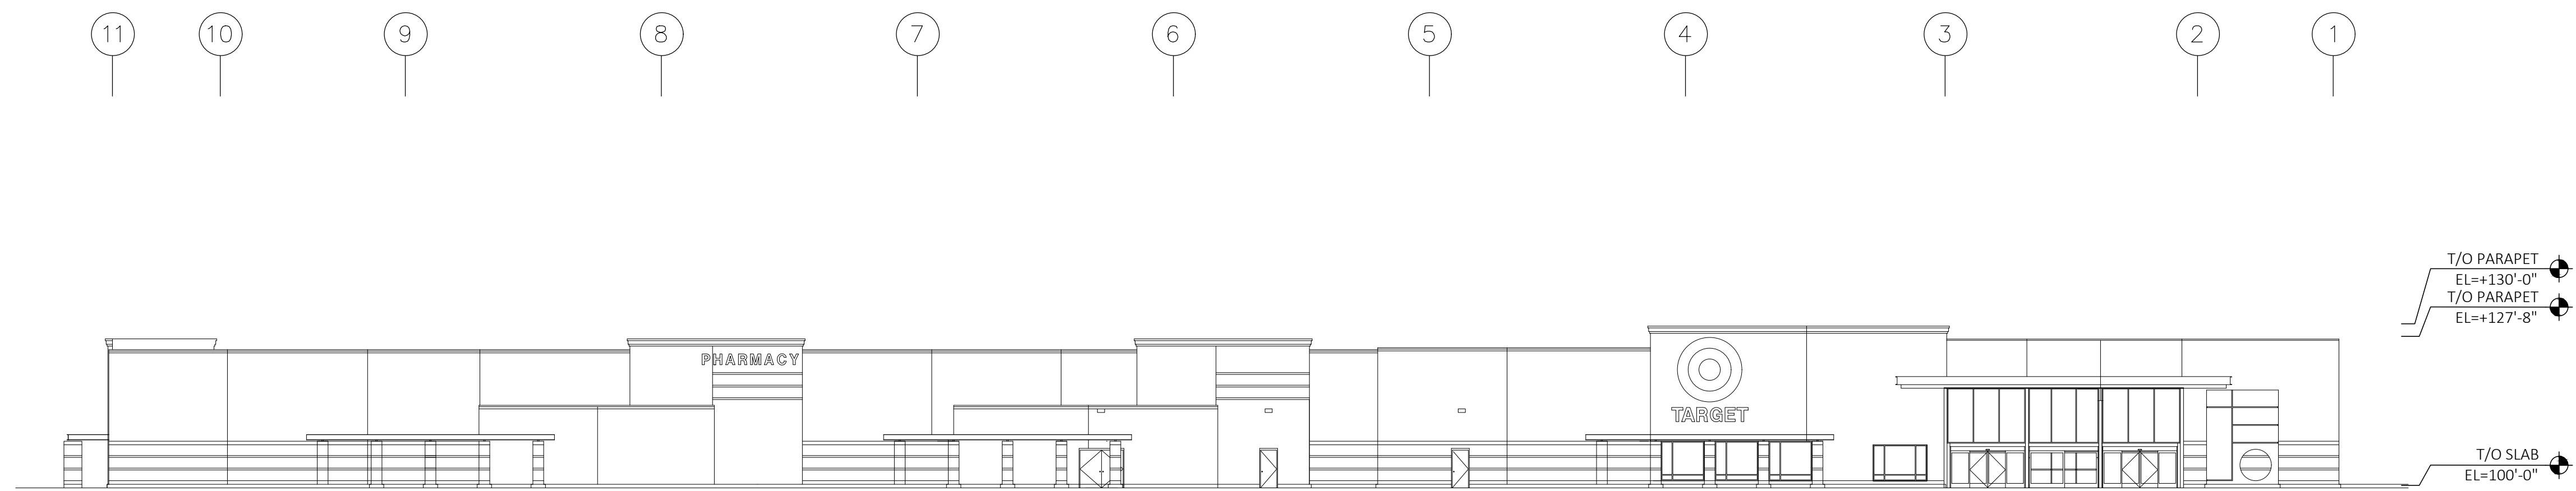

**Existing Front Elevation**



**Street View**

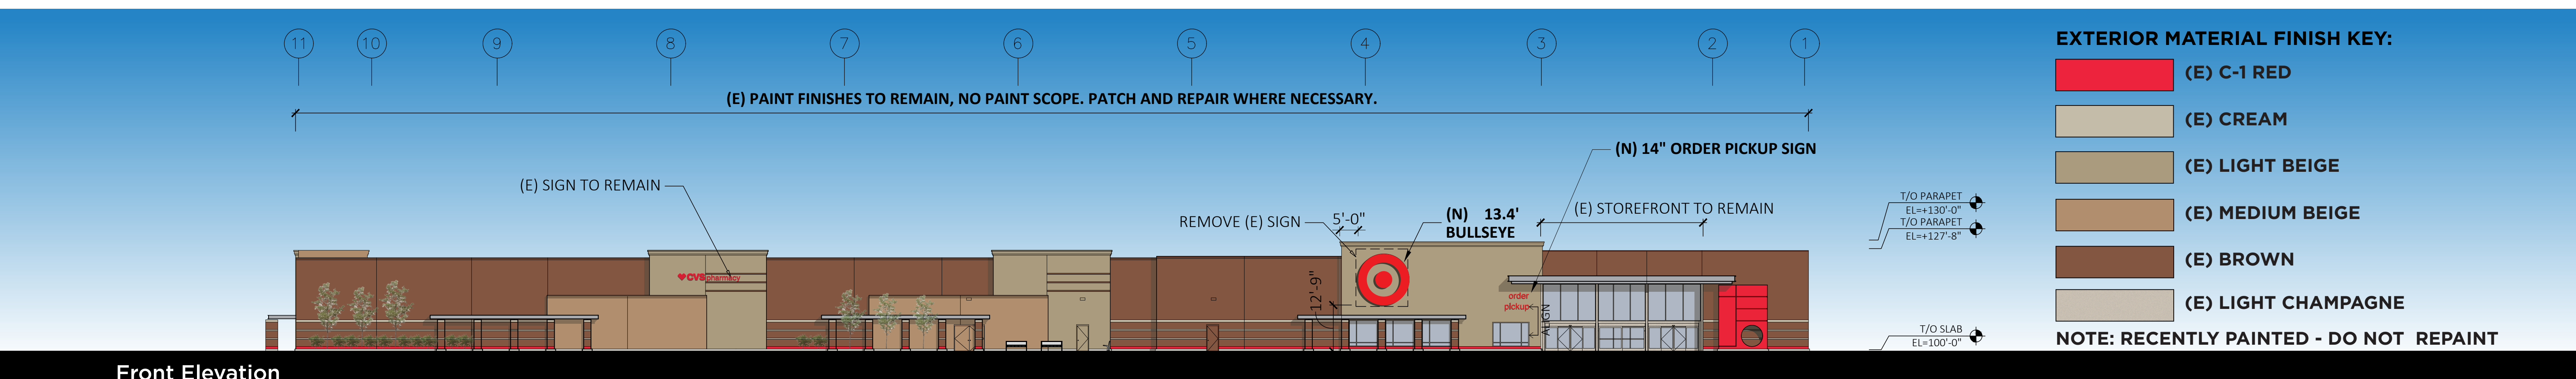

**EXTERIOR MATERIAL FINISH KEY:**

- (E) C-1 RED
- (E) CREAM
- (E) LIGHT BEIGE
- (E) MEDIUM BEIGE
- (E) BROWN
- (E) LIGHT CHAMPAGNE

**NOTE: RECENTLY PAINTED - DO NOT REPAINT**

**Front Elevation**

**Proposed Front Elevation**

**T-1069 Madison East, WI: Exterior Elevation Refresh**

October 10, 2018