


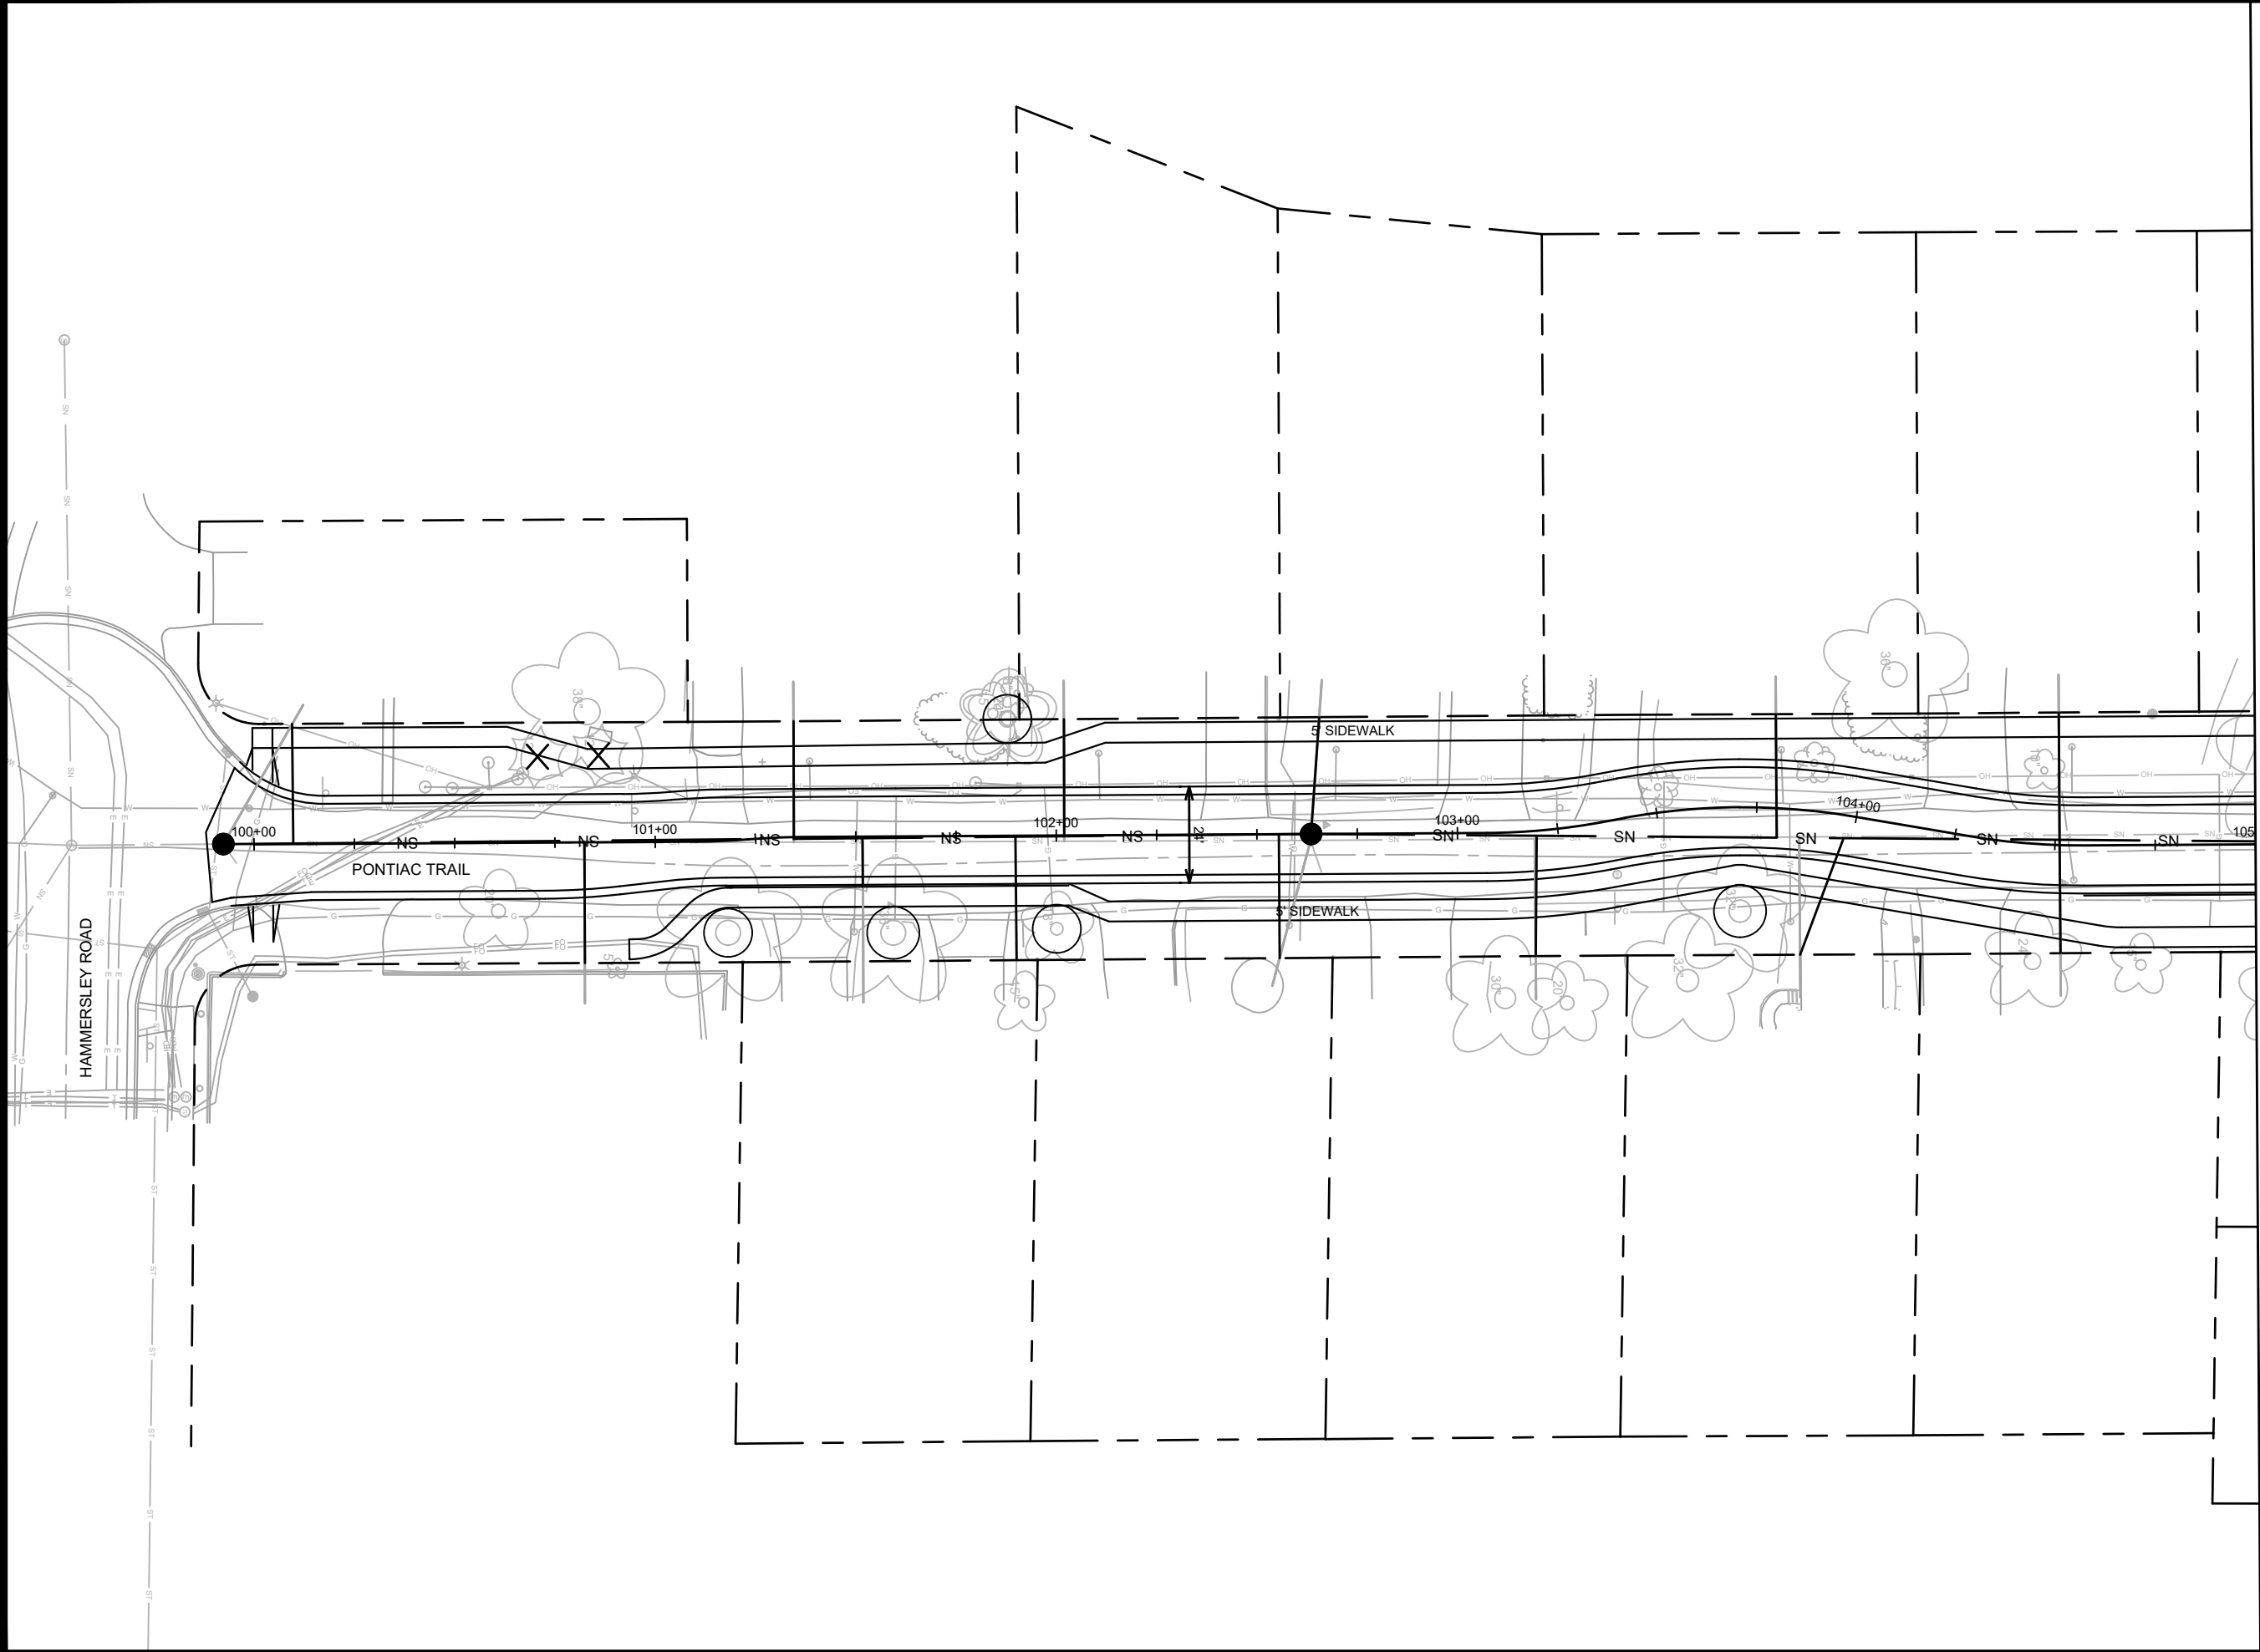

MATCH LINE 105+00.00



13171
1

SHEET - (1)

PONTIAC TRAIL, BOSTON COURT, NAKOMIS COURT, AND ROSEWOOD COURTMADISON, WI

\\Gisserver\data\DESIGN\Projects\13171\CAD\Streets\13171\EN-P\P.dwg


CONTRACT NO:

8562

13171

MARK	DESIGNED BY: ###	REVISION	DATE	BY
13171	13171		Date: 11/12/2025 3:33 PM	1

MATCH LINE 105+00.00

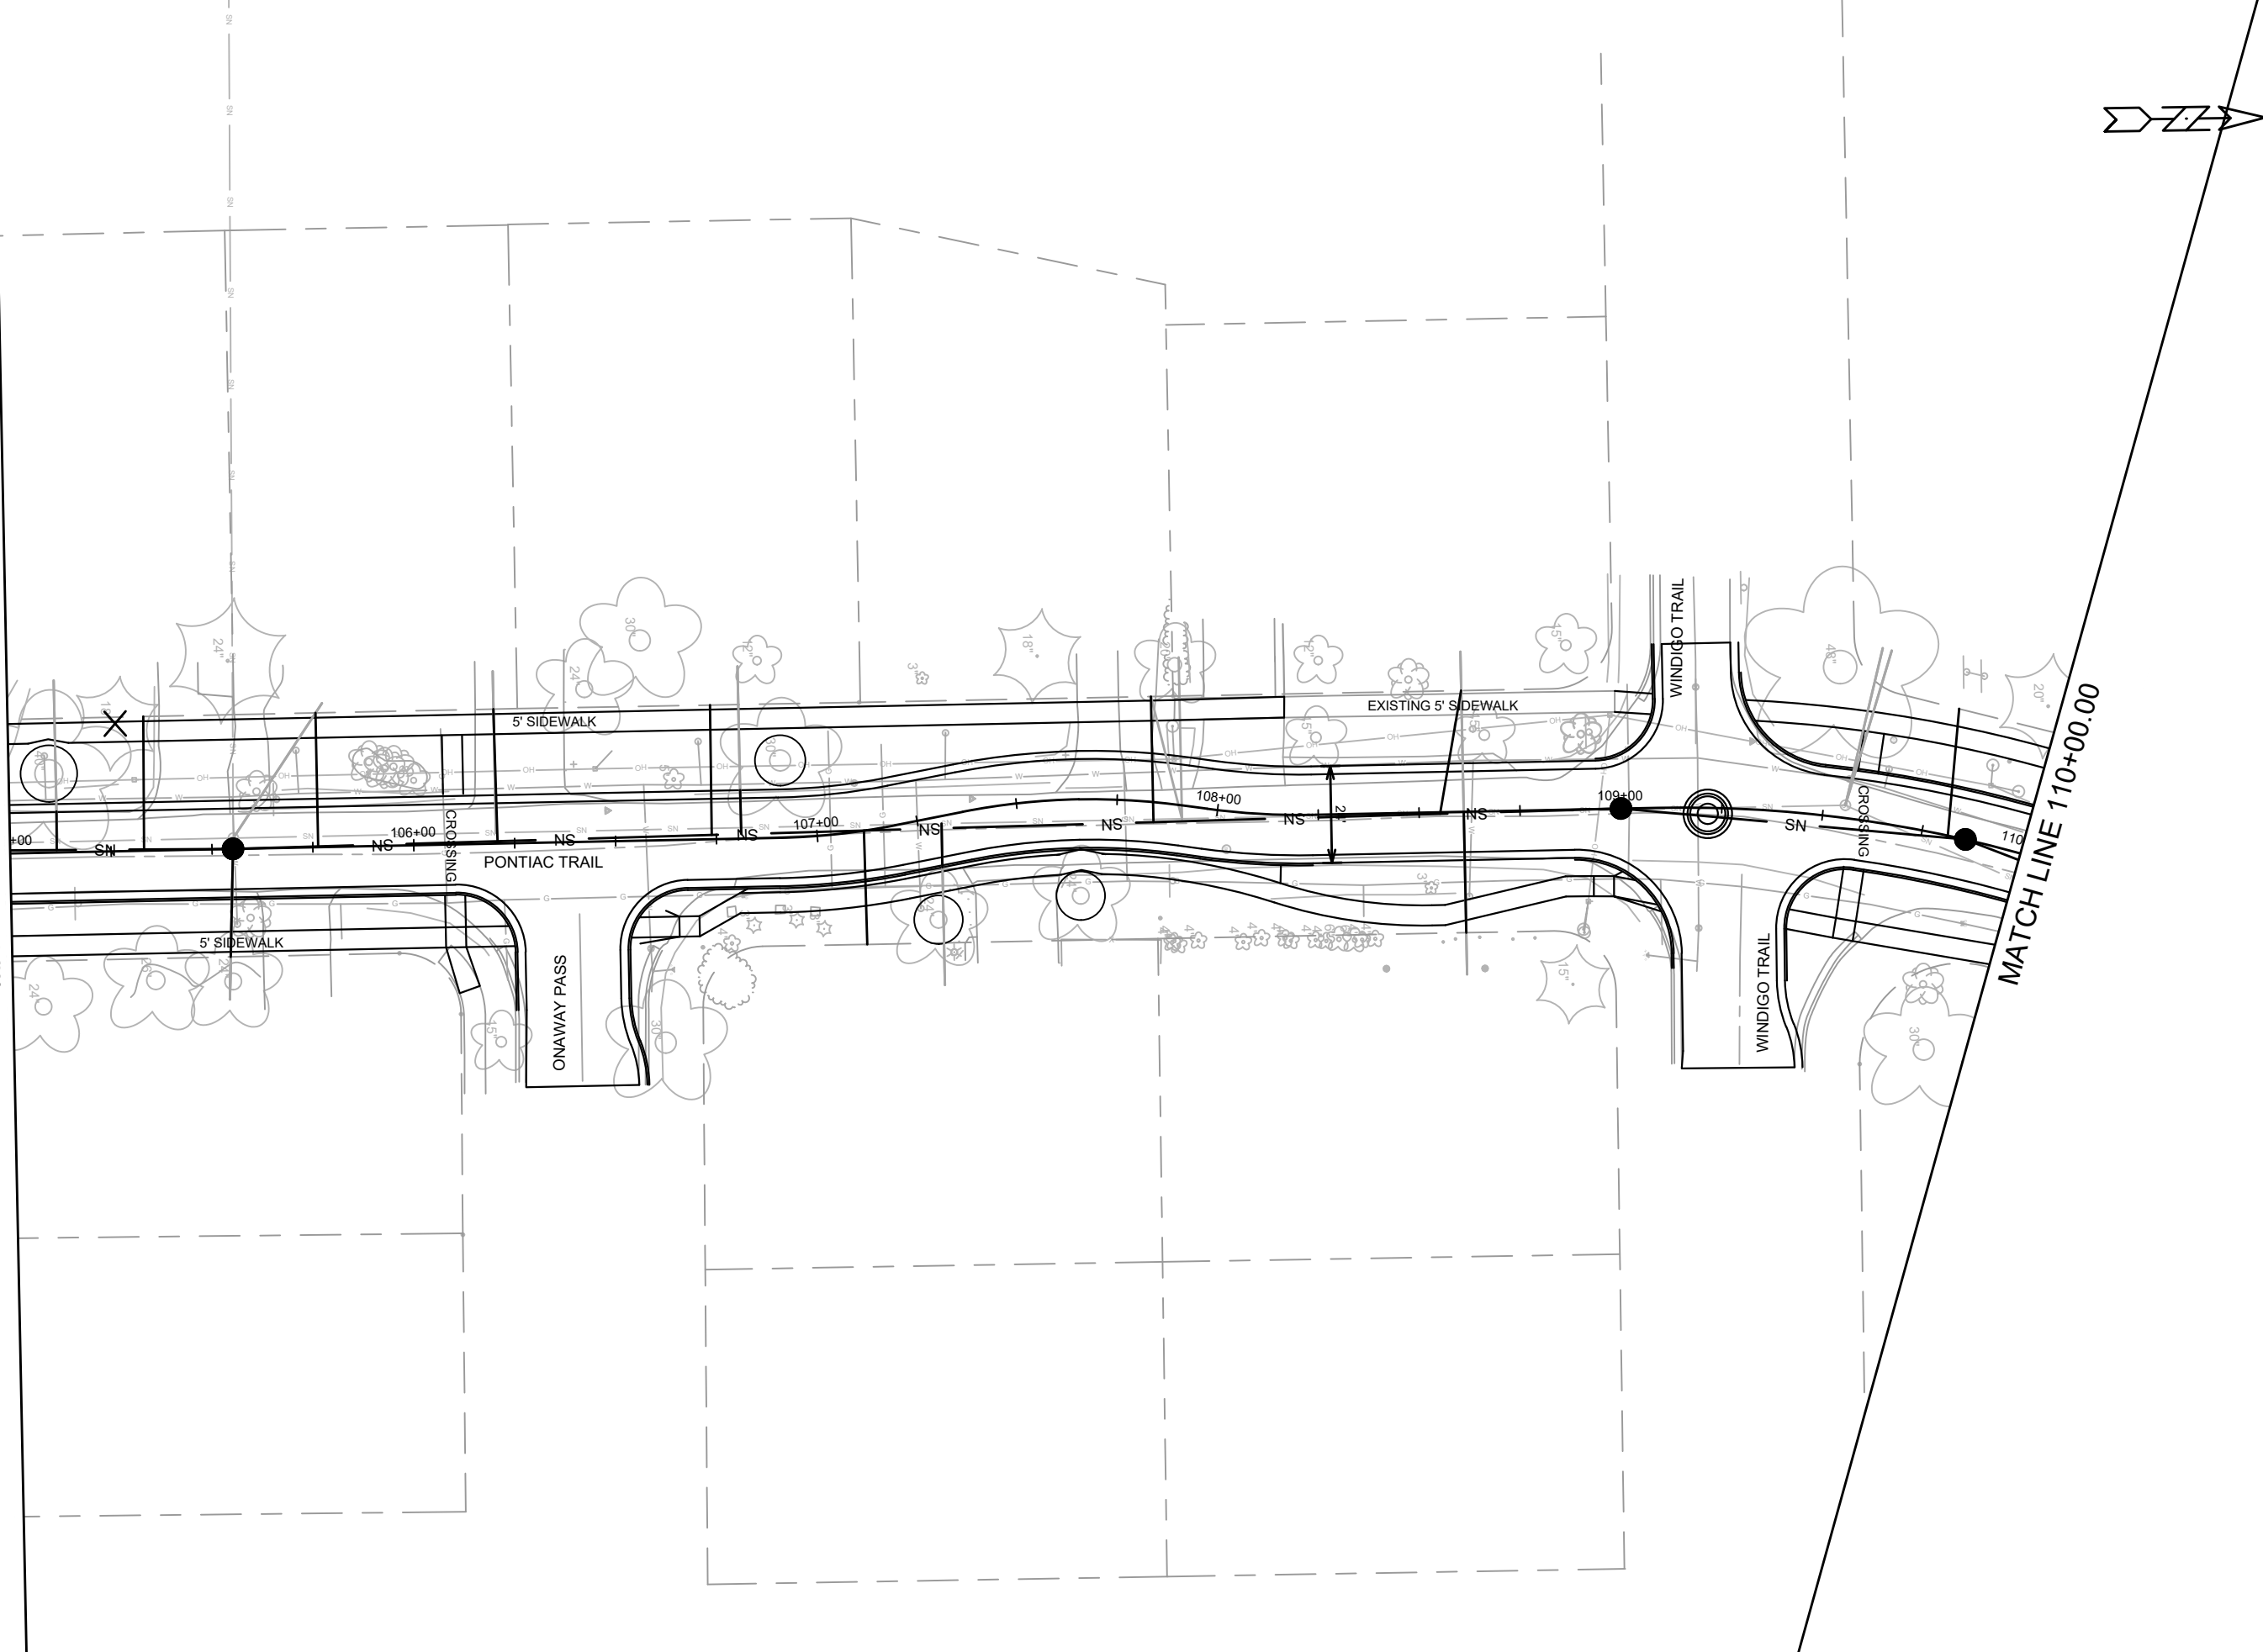



13171

2

SHEET - (2)

PONTIAC TRAIL, BOSTON COURT, NAKOMIS COURT, AND ROSEWOOD COURTMADISON, WI

M:\DESIGN\Projects\13171\CAD\Streets\13171EN-PnP.dwg

13171

8562

CONTRACT NO:

DATE	BY
11/12/2025	13171
REVISION	13171
DESIGNED BY: ###	13171
DATE	11/12/2025
Scale: 1" = 40'	2



13171

3

SHEET - (3)

SHEET - (3) 13171

M:\DESIGN\Projects\13171\CAD\Streets\13171EN-PnP.dwg

13171

8562

CONTRACT NO:

[illegible]





13171

4

SHEET - (4)

13171

PONTIAC TRAIL, BOSTON COURT, NAKOMIS COURT, AND ROSEWOOD COURT

MADISON, WI

13171

13171

CONTRACT NO:

8562

DESIGNED BY: ##

13171

DATE

11/12/2025

BY

4

