



Location
828 East Main Street


Project Name
Wedding/Event Venue

Applicant
Matthew Tills - Motis/
Eric Welch


Existing Use
Warehouse

Proposed Use
Convert warehouse into reception hall
in Urban Design District No. 8

Public Hearing Date
Plan Commission
12 August 2019

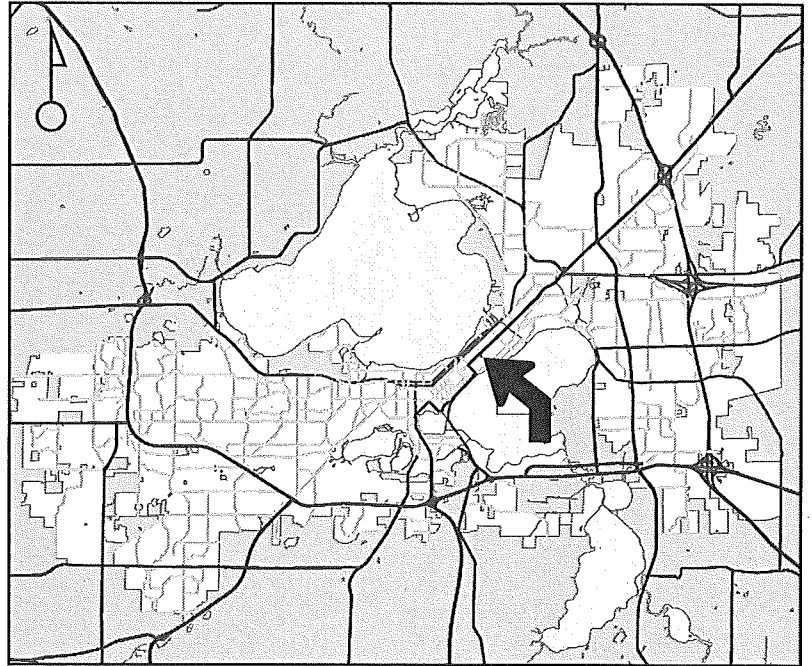

For Questions Contact: Chris Wells at: 261-9135 or cwells@cityofmadison.com or City Planning at 266-4635

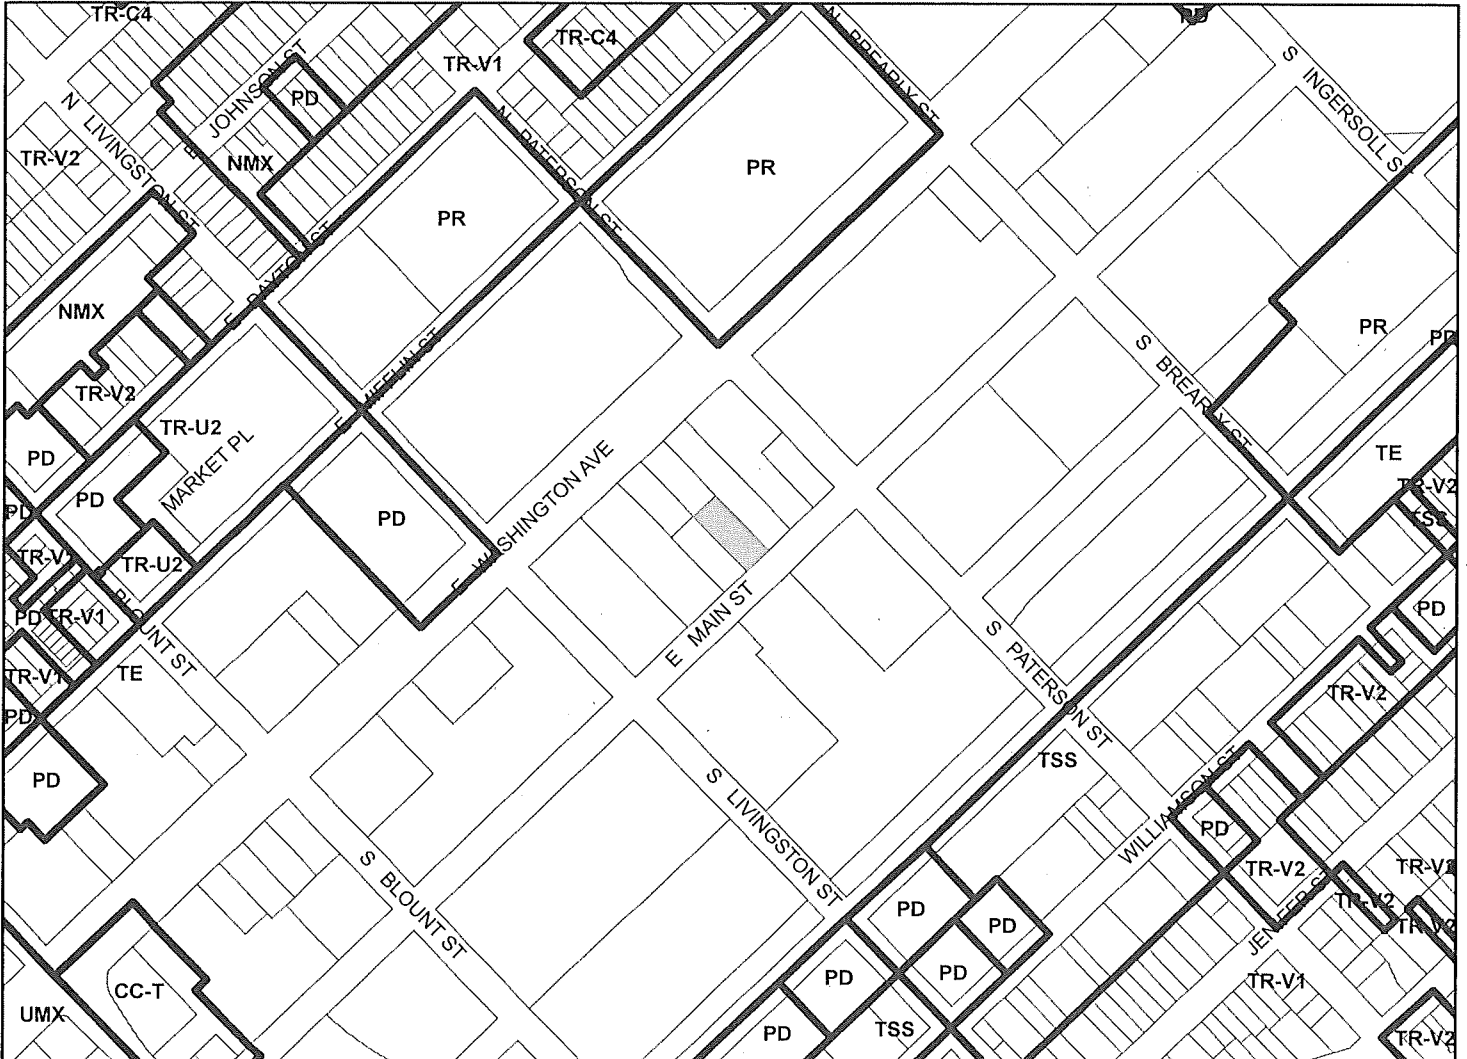

Scale : 1" = 400'

