



Location

4146 Veith Avenue

Project Name

Holvick/Mader Second Story Addition

Applicant

Dan Holvick & Stephanie Mader / Steve Shulfer, Sketchworks Architecture, LLC

Existing Use

Single Family Home


Proposed Use

Demolish portion of existing single-family residence to construct addition to residence exceeding 500 square feet on lakefront parcel


Public Hearing Date

Plan Commission

19 February 2018

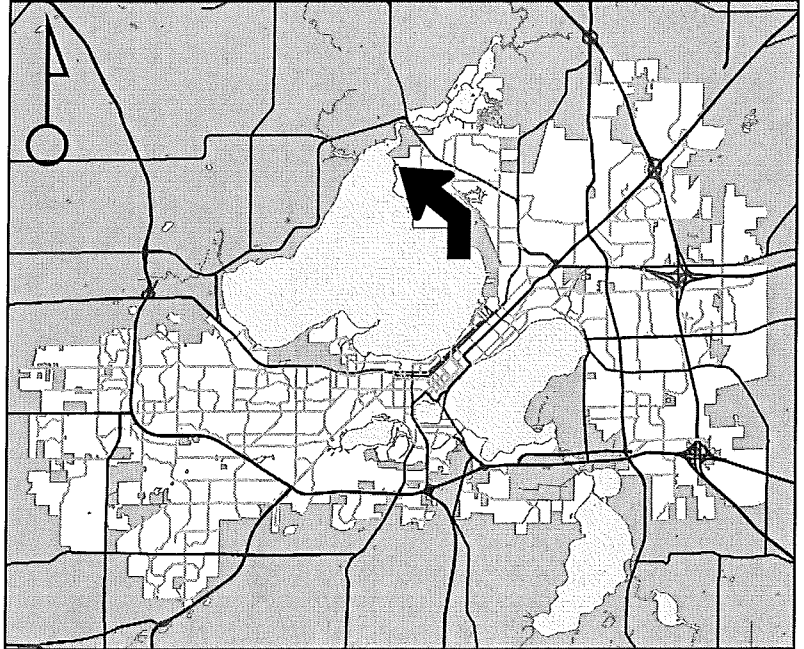

For Questions Contact: Sydney Prusak at: 243-0554 or csprusak@cityofmadison.com or City Planning at 266-4635

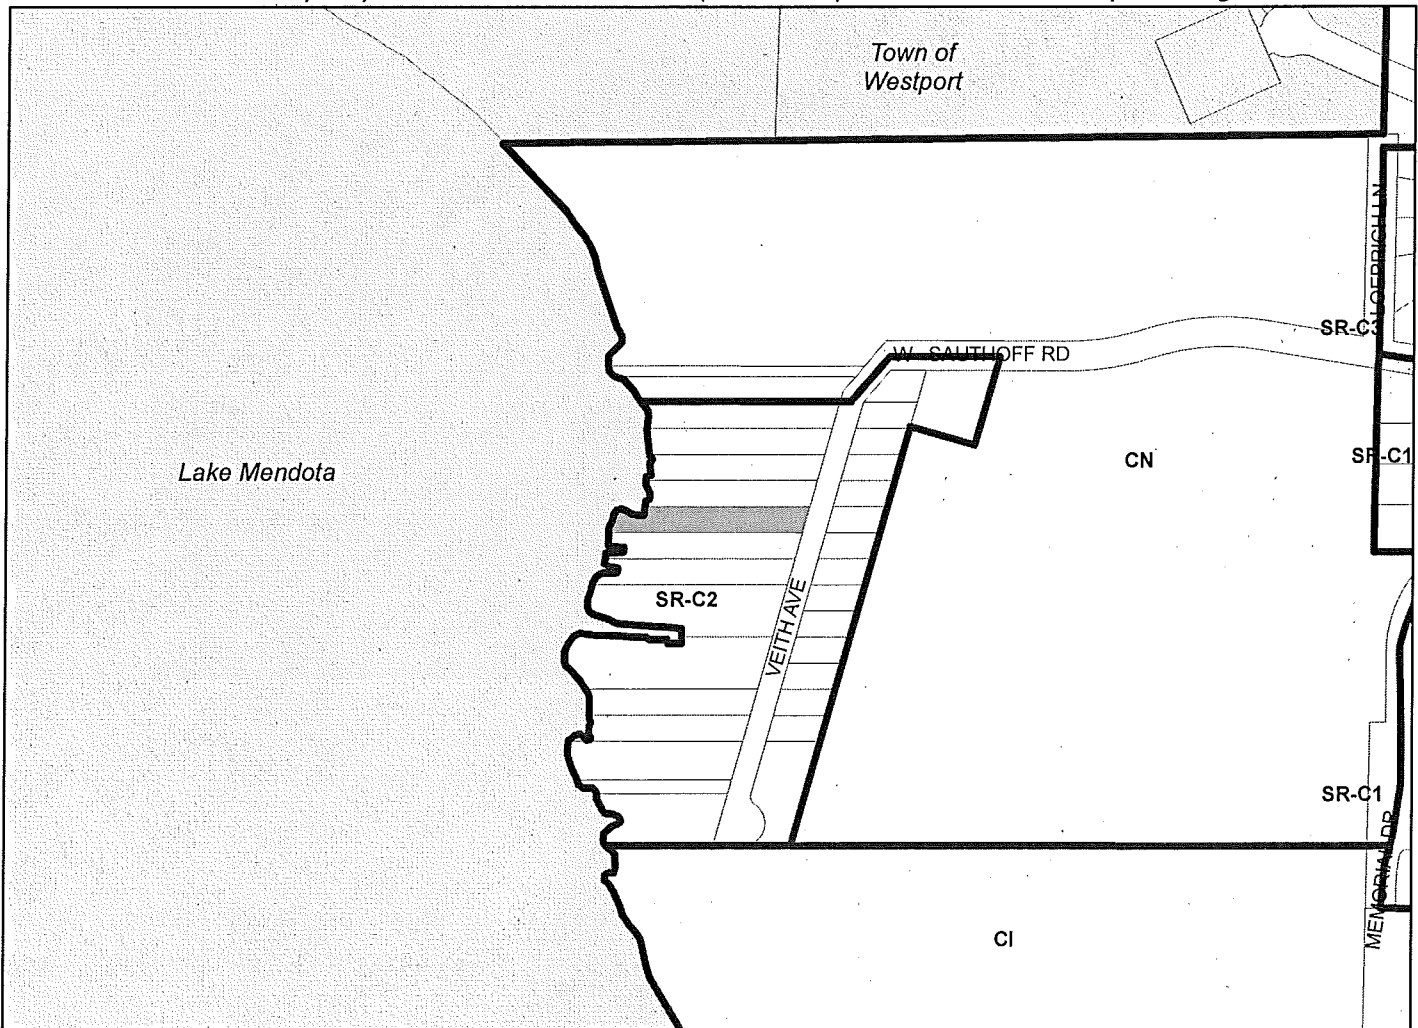

Scale : 1" = 400'

City of Madison, Planning Division : PPE : Date : 30 Jan 2017

