



Location

2810 Waunona Way

Applicant

Scott Poulsen, Poulsen Enterprises, Inc.
Mike Monahan, Monahan Building Works
Greg & Denise Quinn


Request

Demolish single-family residence and
construct new residence on lakefront parcel


Public Hearing Date

Plan Commission

July 10, 2023

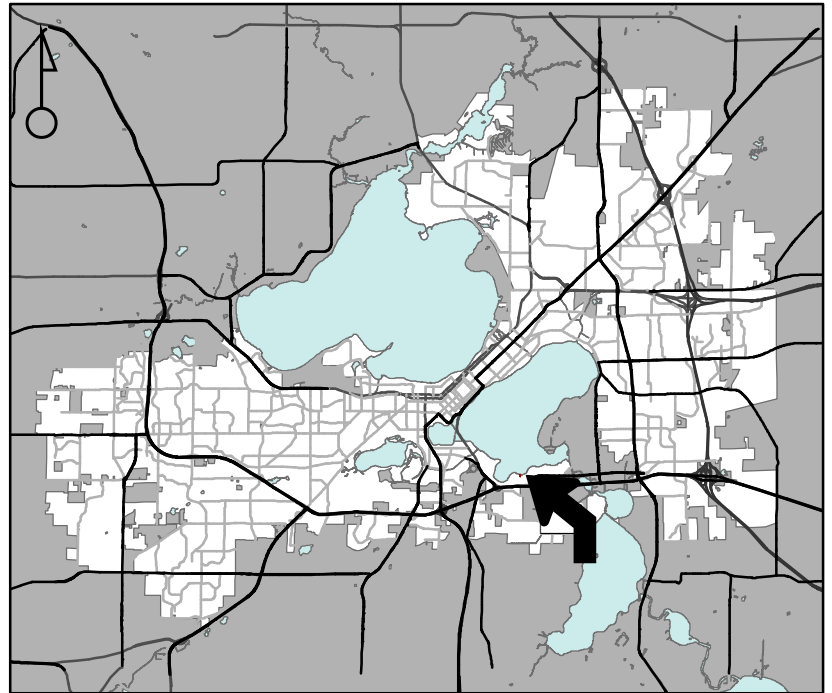

For Questions Contact: Colin Punt at: 243-0455 or cpunt@cityofmadison.com or City Planning at 266-4635

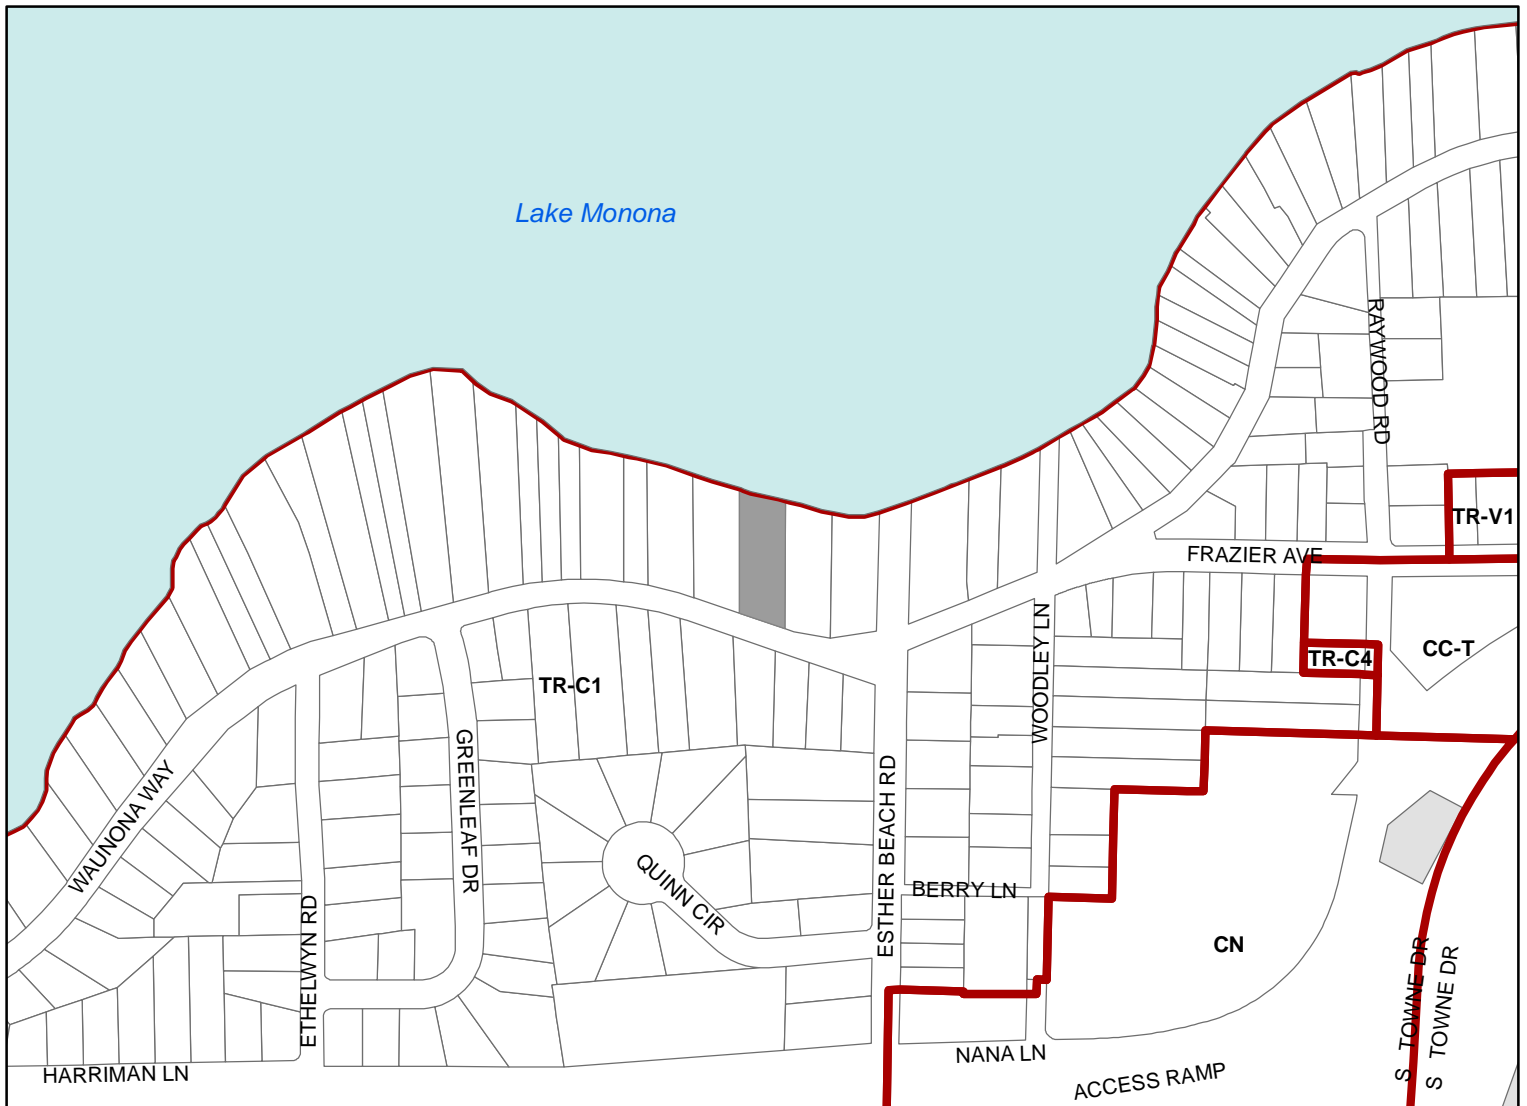

Scale : 1" = 400'

