



THE LEAF


CONFLUENCE: 700-800 State Street & Library Mall

JILL SEBASTIAN January 22, 2014

PROGRESS REPORT



STATE STREET 700 / 800 BLOCKS PROJECT NO. 53W1193	SHEET NO. ..
STATE STREET	CITY OF MADISON

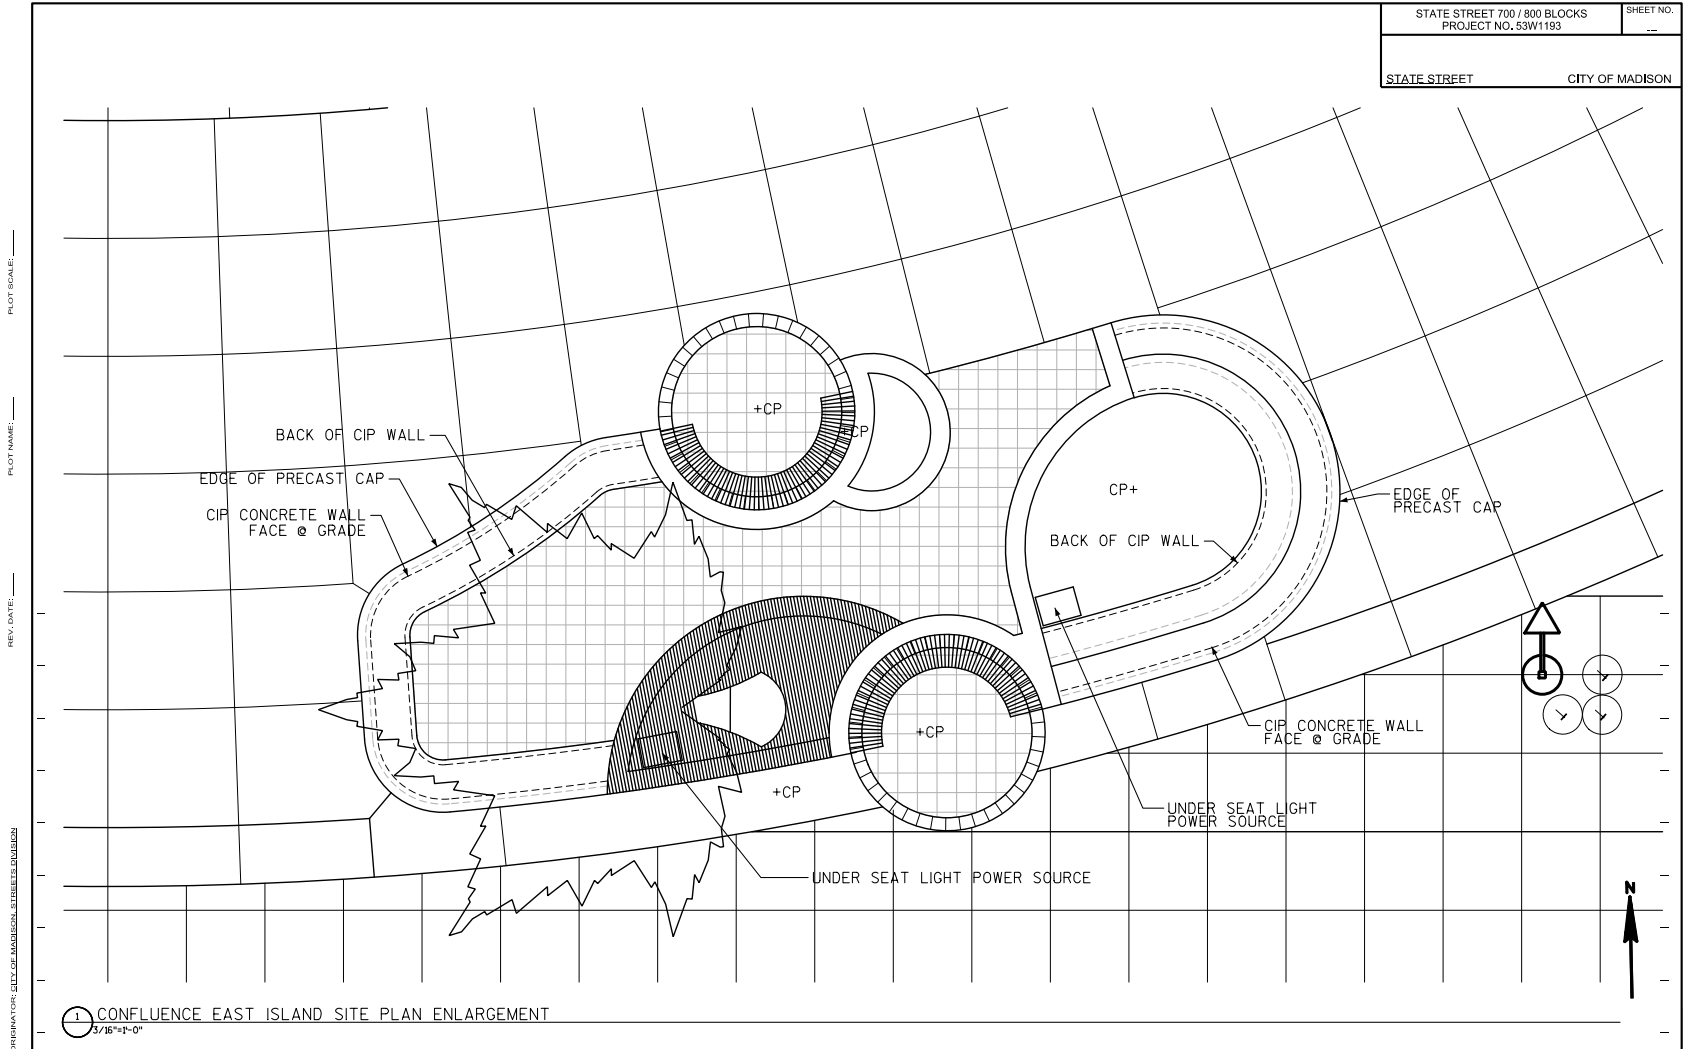

PLOT SCALE: _____
 PLOT NAME: _____
 REV. DATE: _____
 OPERATOR: SDC OF MADISON, STREETBELLS PROJECT

FILE NAME: SS...designfile...SS

DATE: SS...plottingdate...SS

Island provides a plinth for the LEAF sculpture




The question of orientation – parallel or 45 degrees?

View - parallel



View – 45 degree LEAF looking east – momentary obscuring capital

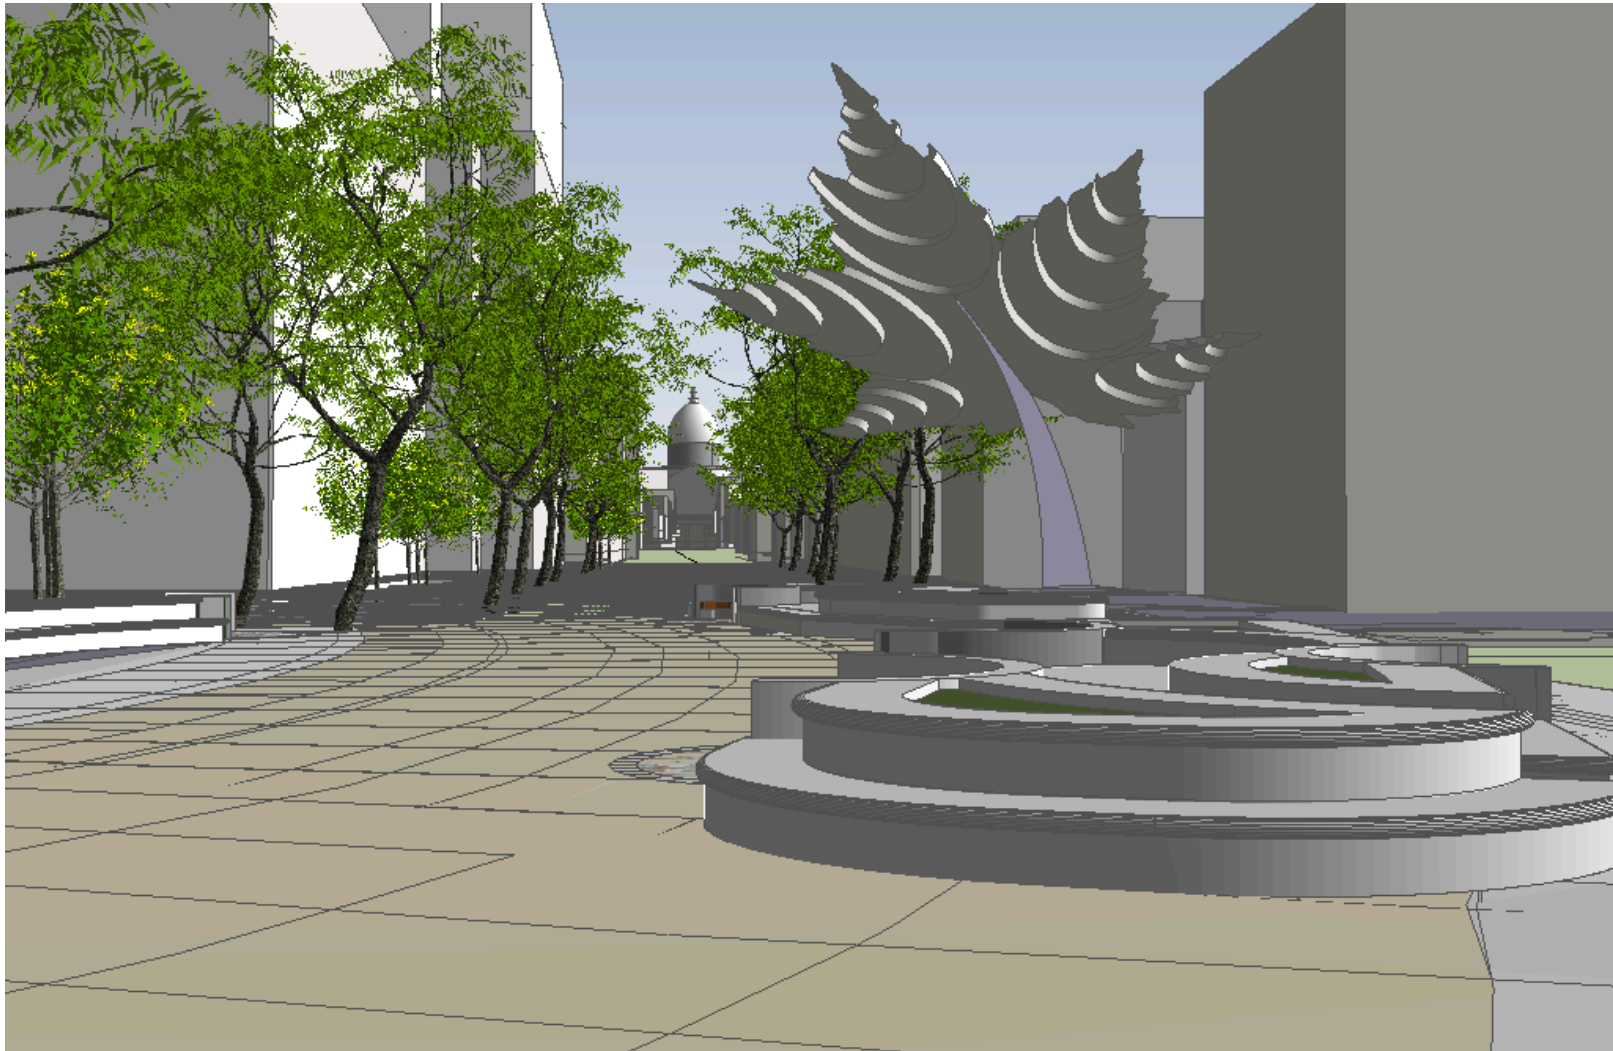

Another View 45 degree LEAF – capital revealed

Left




View – 45 degree LEAF from base of Bascom Hill



View – parallel LEAF view from Union




View – 45 degree LEAF view from Union

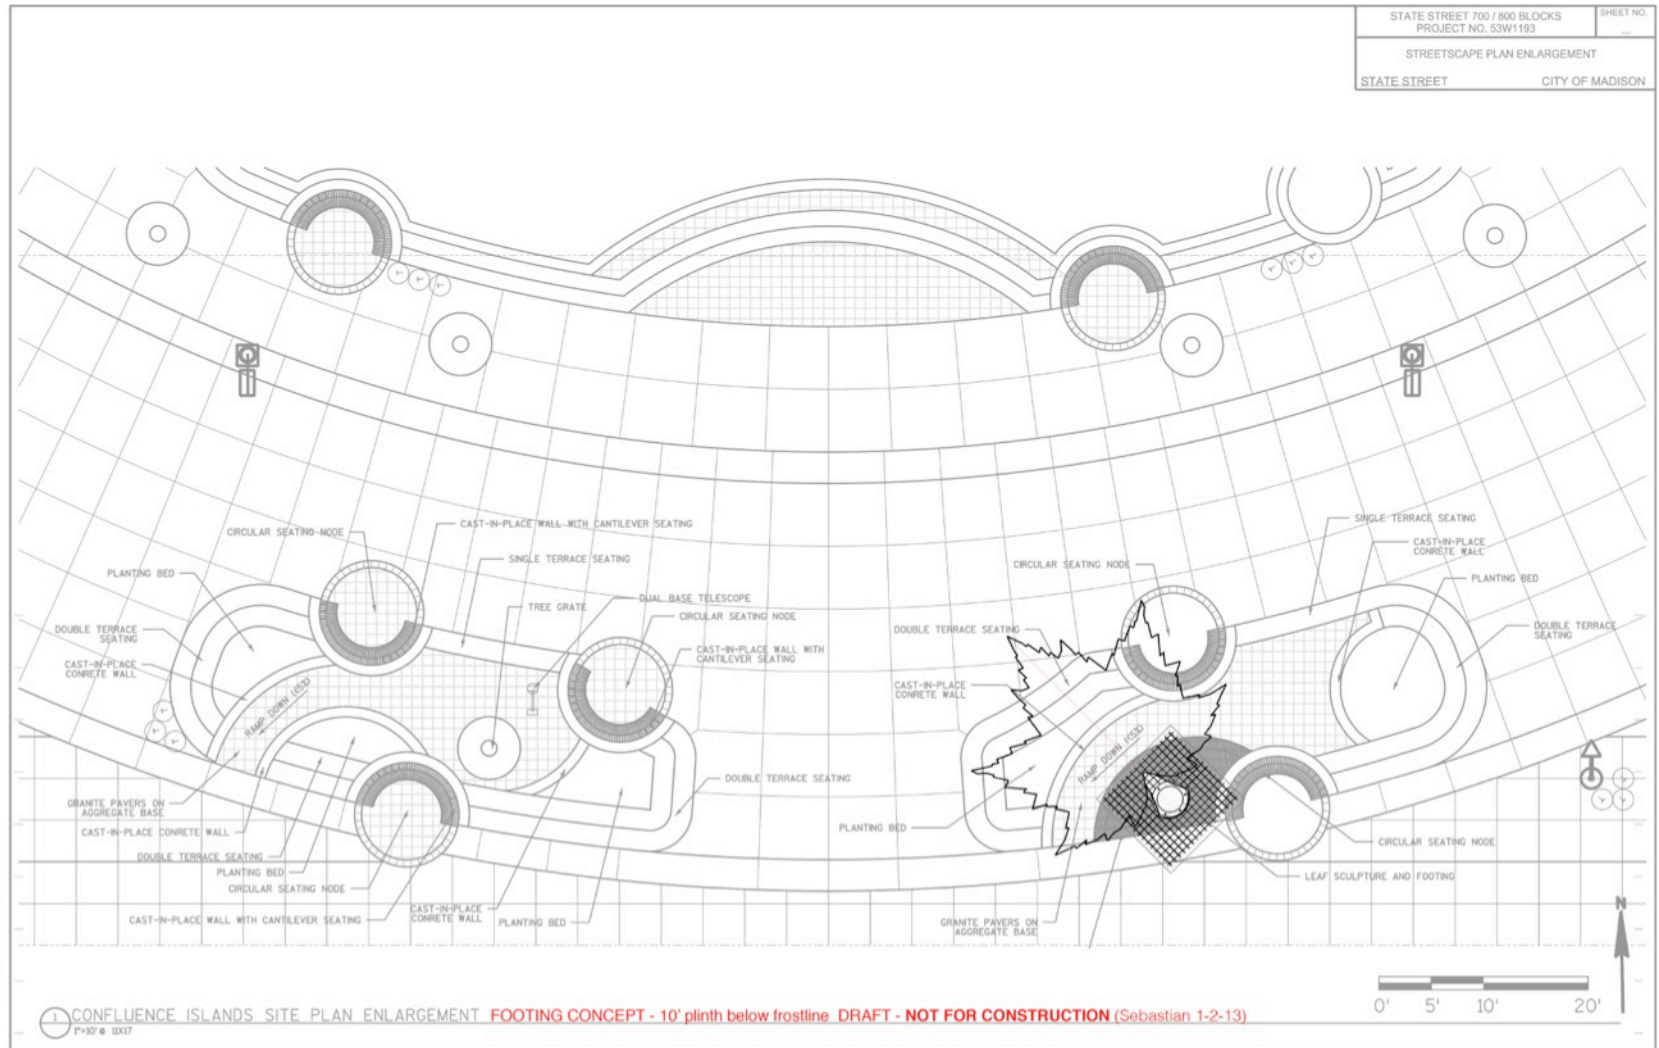

Initial concept for footing (outdated version of island design)



STATE STREET 700 / 800 BLOCKS PROJECT NO. 53W1193	SHEET NO. ...
STREETSCAPE DETAILS	
STATE STREET	CITY OF MADISON


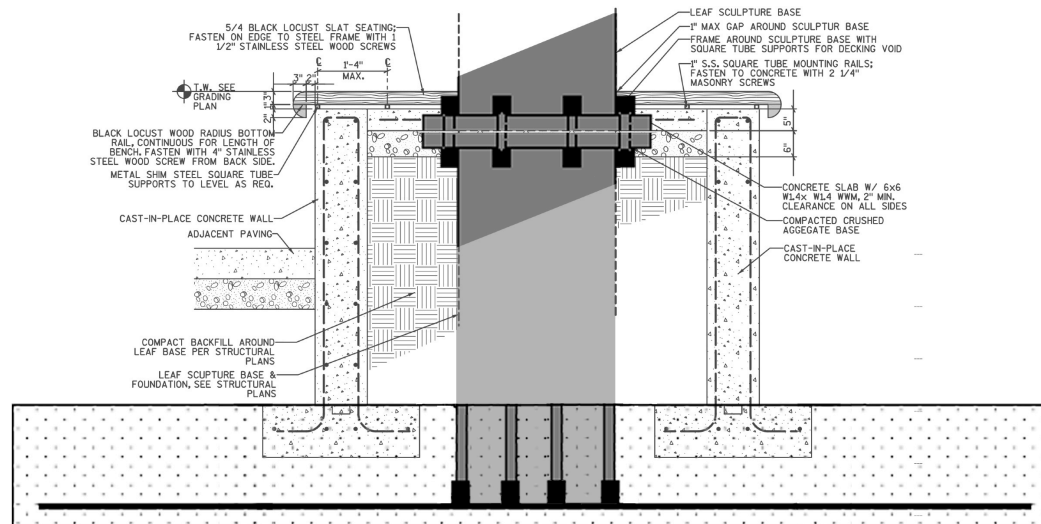


BASE CONCEPT - 10' plinth below frostline DRAFT - NOT FOR CONSTRUCTION (Sebastian 1-2-13)


1 WOOD DECKING @ LEAF BASE PLAN ENLARGEMENT
1/2"=1'-0"

2 WOOD DECKING @ LEAF BASE
1/2"=1'-0"


Initial theoretical concept for footing

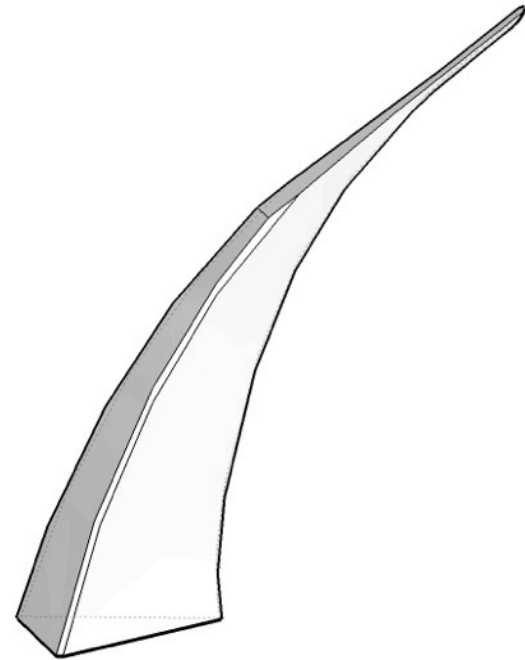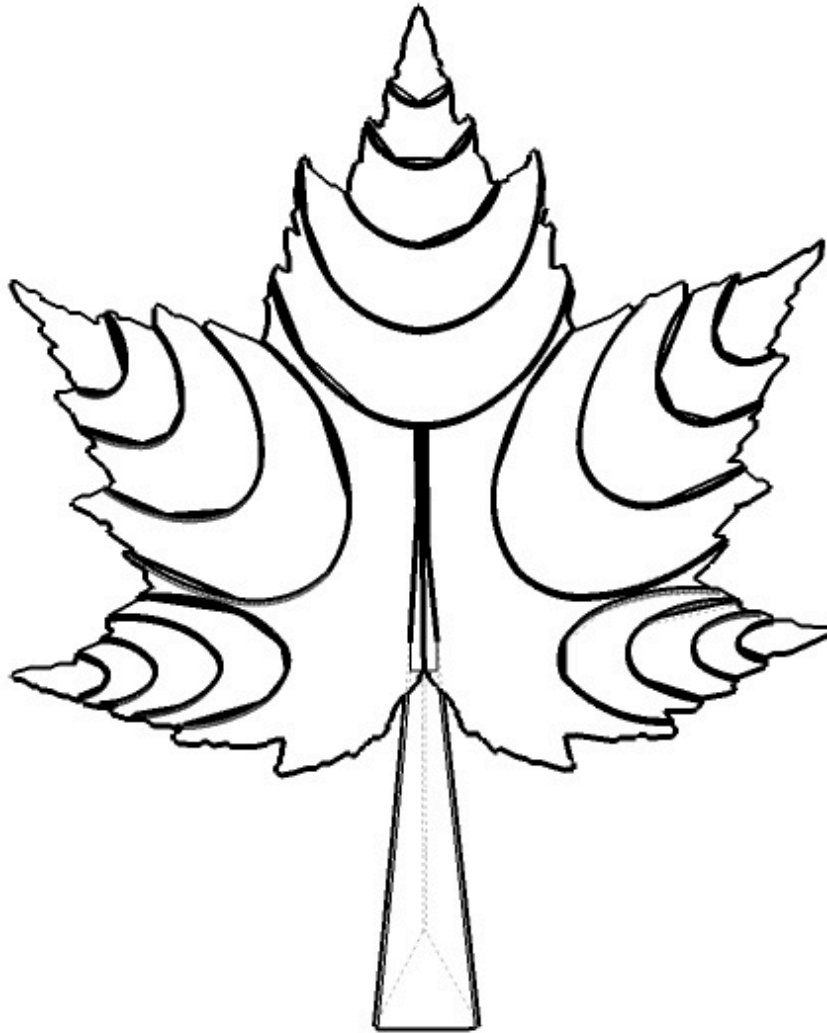

LEAF base development

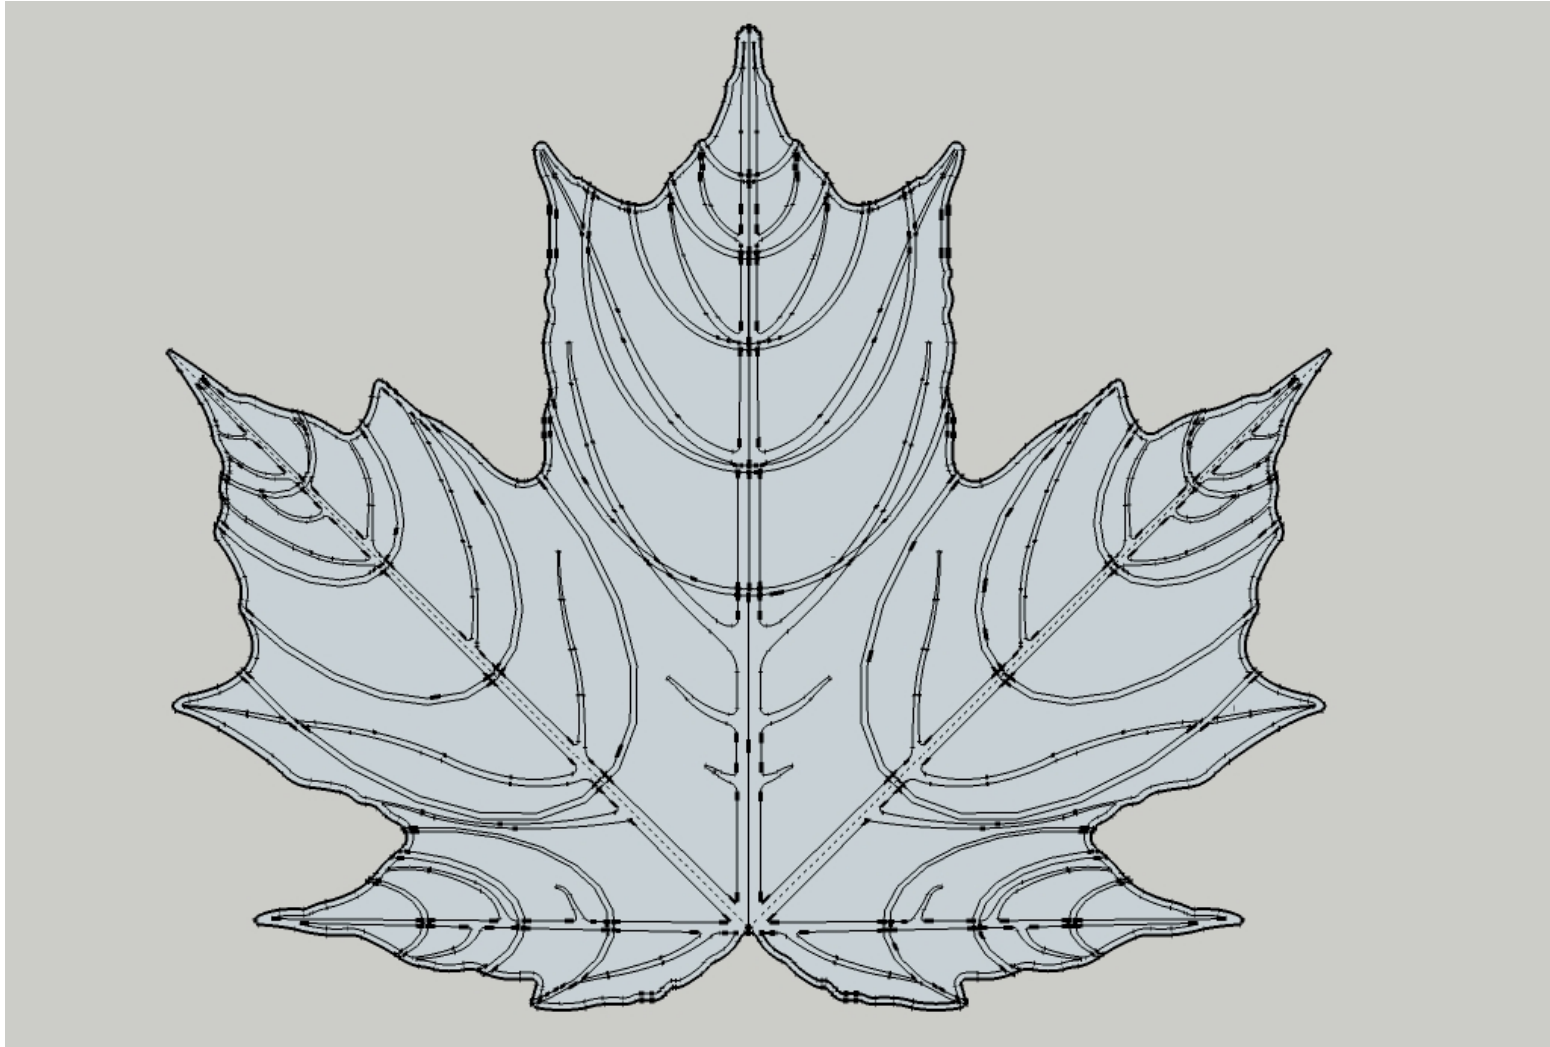


Branch and ellipse template

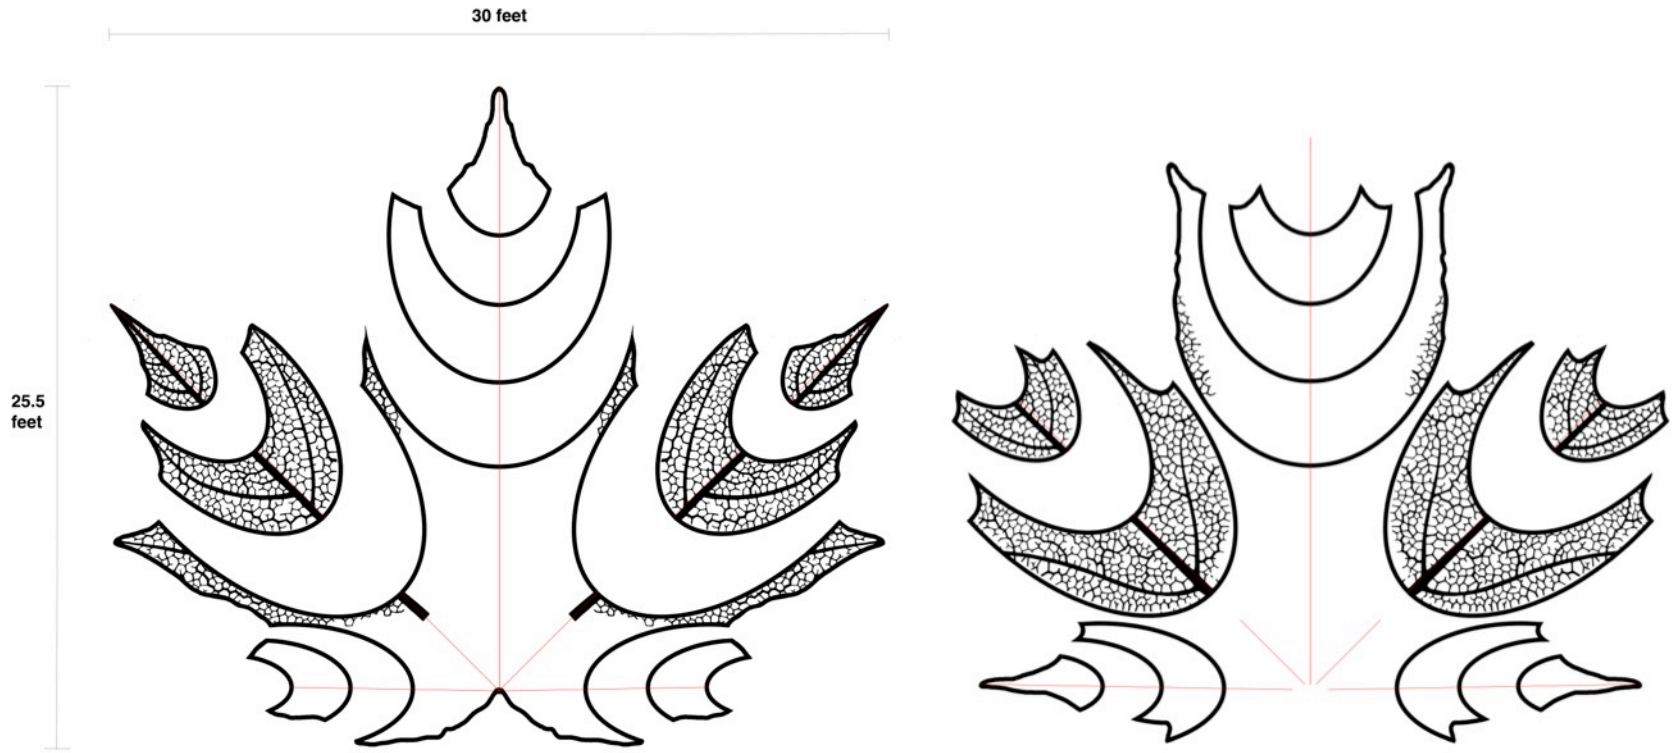

Veining template in progress

PHENOMENOLOGICAL
Writings that deepen the
experience of place in the
present yet connect to
history – unmonumental.

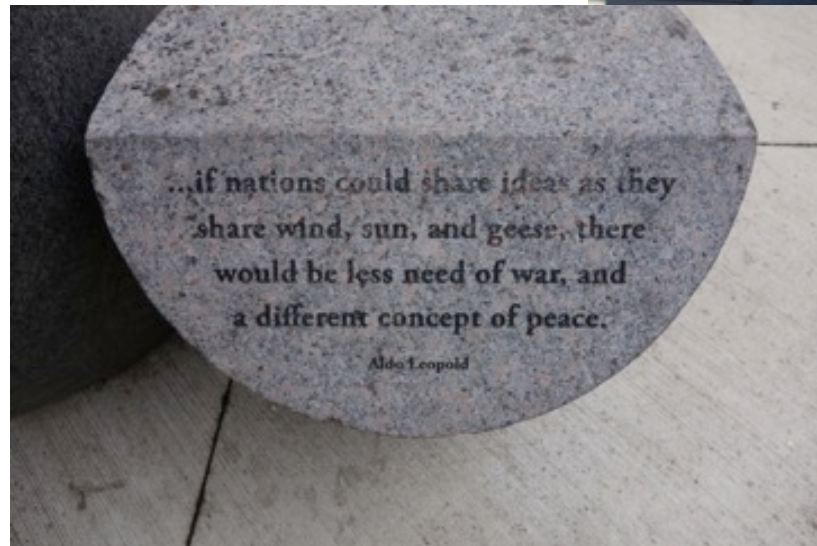

Lisa Link Peace Park

Philosophers' Stones gathered at gateways – Lake and Park Streets