


STREET PLANT VALUE
DOES NOT INCLUDE BITUMINOUS SURFACE
WITH SIDEWALK

GRANDVIEW COMMONS PHASE 13
 53B2019

STREET

Description	From	To	Quantity	Unit	Unit Cost	Total Cost
HERCULES TRL 32' WIDE MS LINK NO. 14273	127 FT N OF APPOLLO WY	567 FT N OF APPOLLO WY	440	LF	\$ 76.16	\$ 33,510.92
ORION TRL 32' WIDE MS LINK NO. 14274	130 FT N OF APPOLLO WY	575 FT N OF APPOLLO WY	445	LF	\$ 76.16	\$ 33,891.73
GRAND TOTAL COST					\$	\$ 67,402.65

Grandview Commons Phase 137

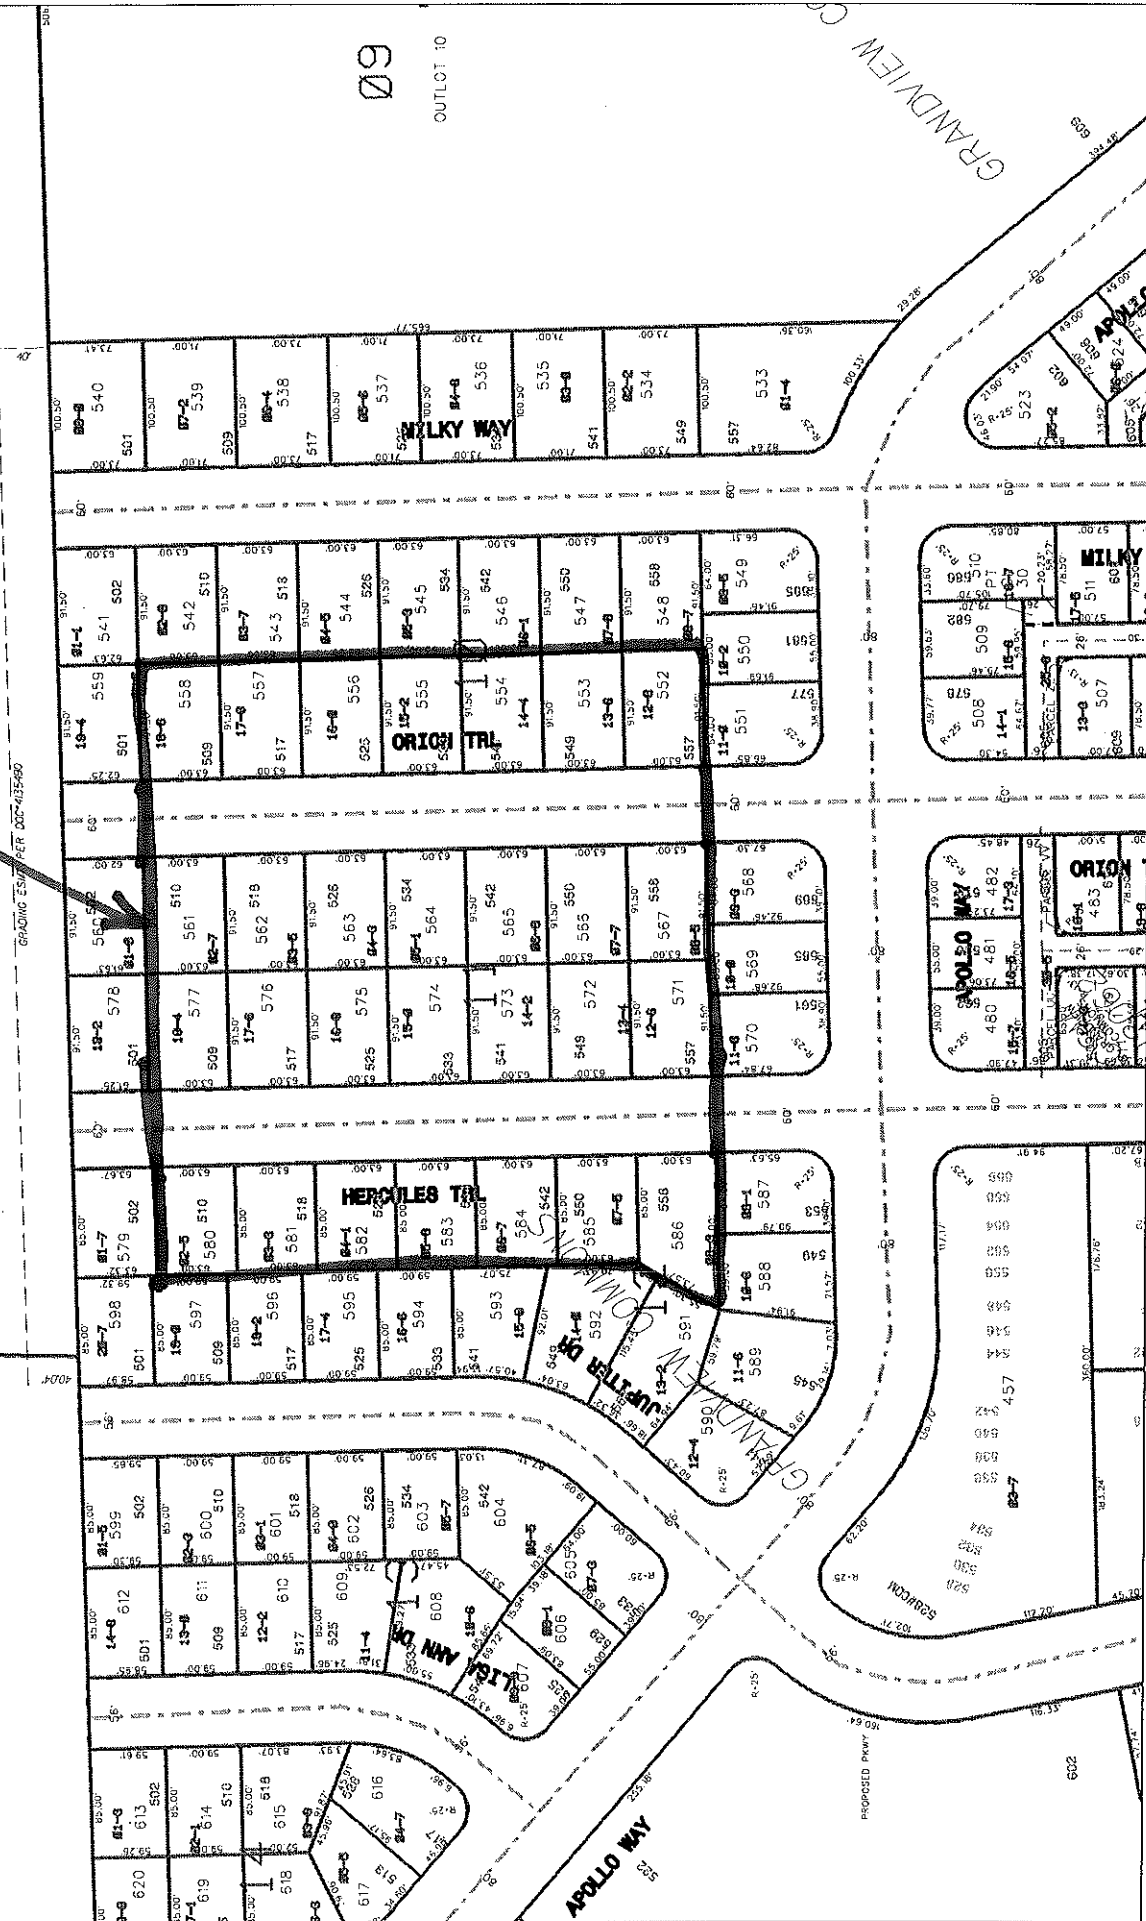

Scale: 1 in = 150 Ft

Time: 11:32:50 AM

Date: 6/1/2007
Field View