



### Location

202-212 S Baldwin Street

### Applicant

Mike Sturm /  
City of Madison Parks Division

### Existing Use

Commercial Buildings


### Proposed Use

Demolish three commercial buildings to  
expand McPike Park


### Public Hearing Date

Plan Commission

19 October 2020

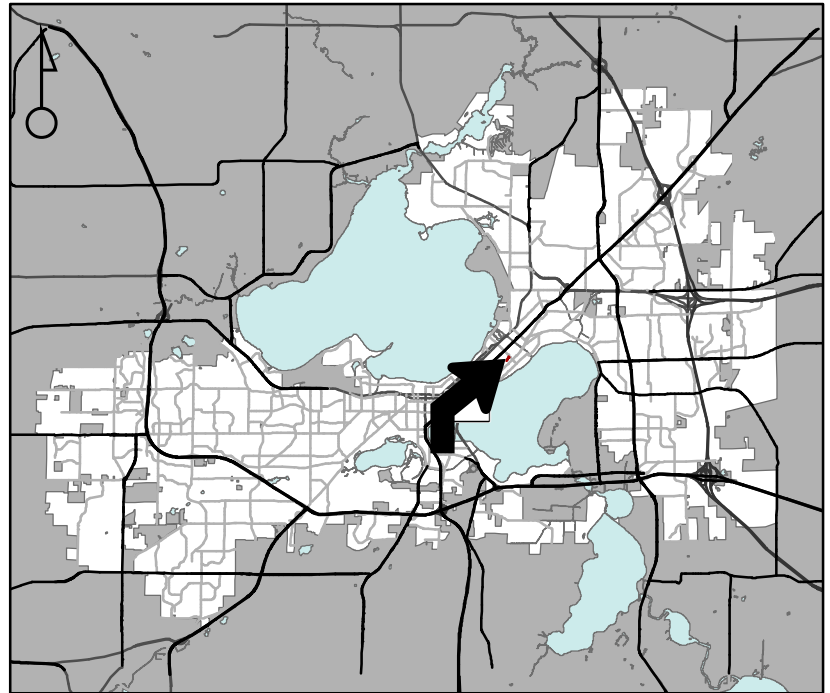

For Questions Contact: Chris Wells at: 261-9135 or [cwells@cityofmadison.com](mailto:cwells@cityofmadison.com) or City Planning at 266-4635

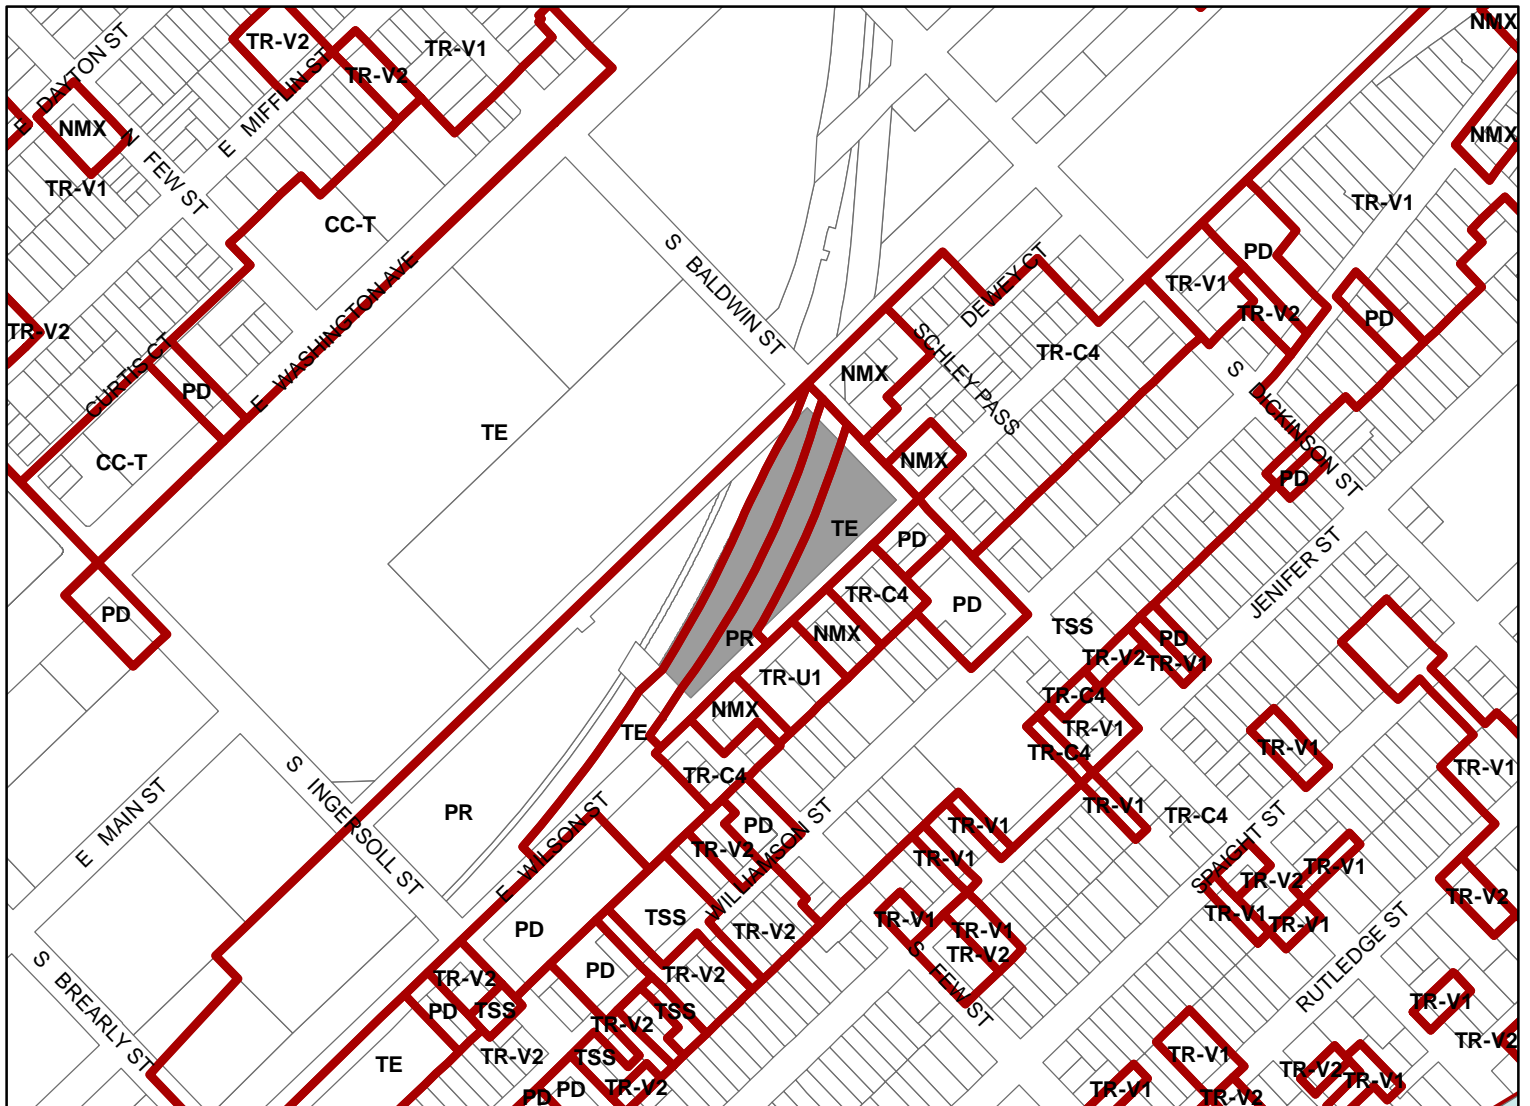

Scale : 1" = 400'

City of Madison, Planning Division : PPE : Date : 12 Oct 2020

