



# City of Madison

## Demolition

### Location

4214 Doncaster Drive

### Project Name

Doncaster Demo

### Applicant

Laura Kubesheski, Gary  
Gruetzmacher/Tyche Investments,  
LLC/WI Saves Homes, LLC

### Existing Use

Single family home


### Proposed Use

Demolish single-family home  
with no proposed use


### Public Hearing Date

Plan Commission

30 July 2018

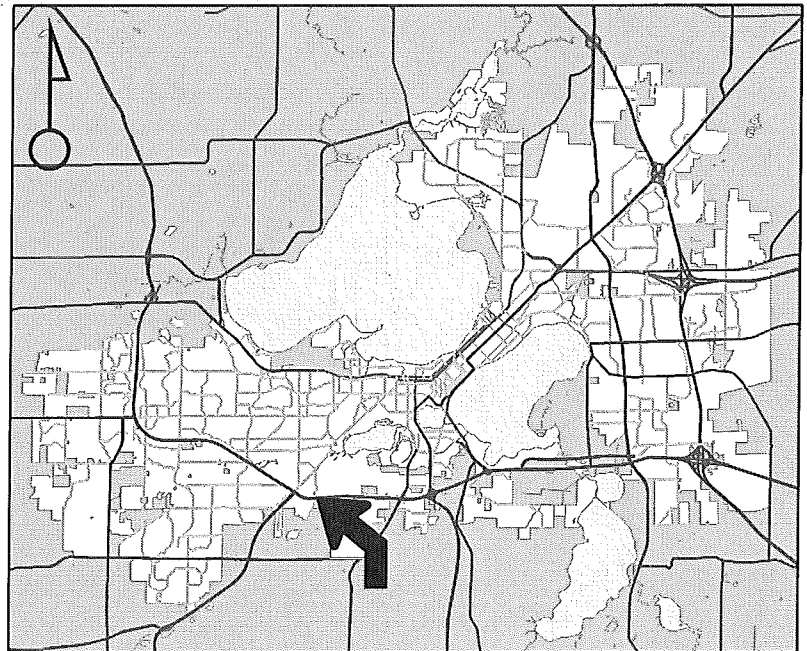

For Questions Contact: Chris Wells at: 261-9135 or cwells@cityofmadison.com or City Planning at 266-4635

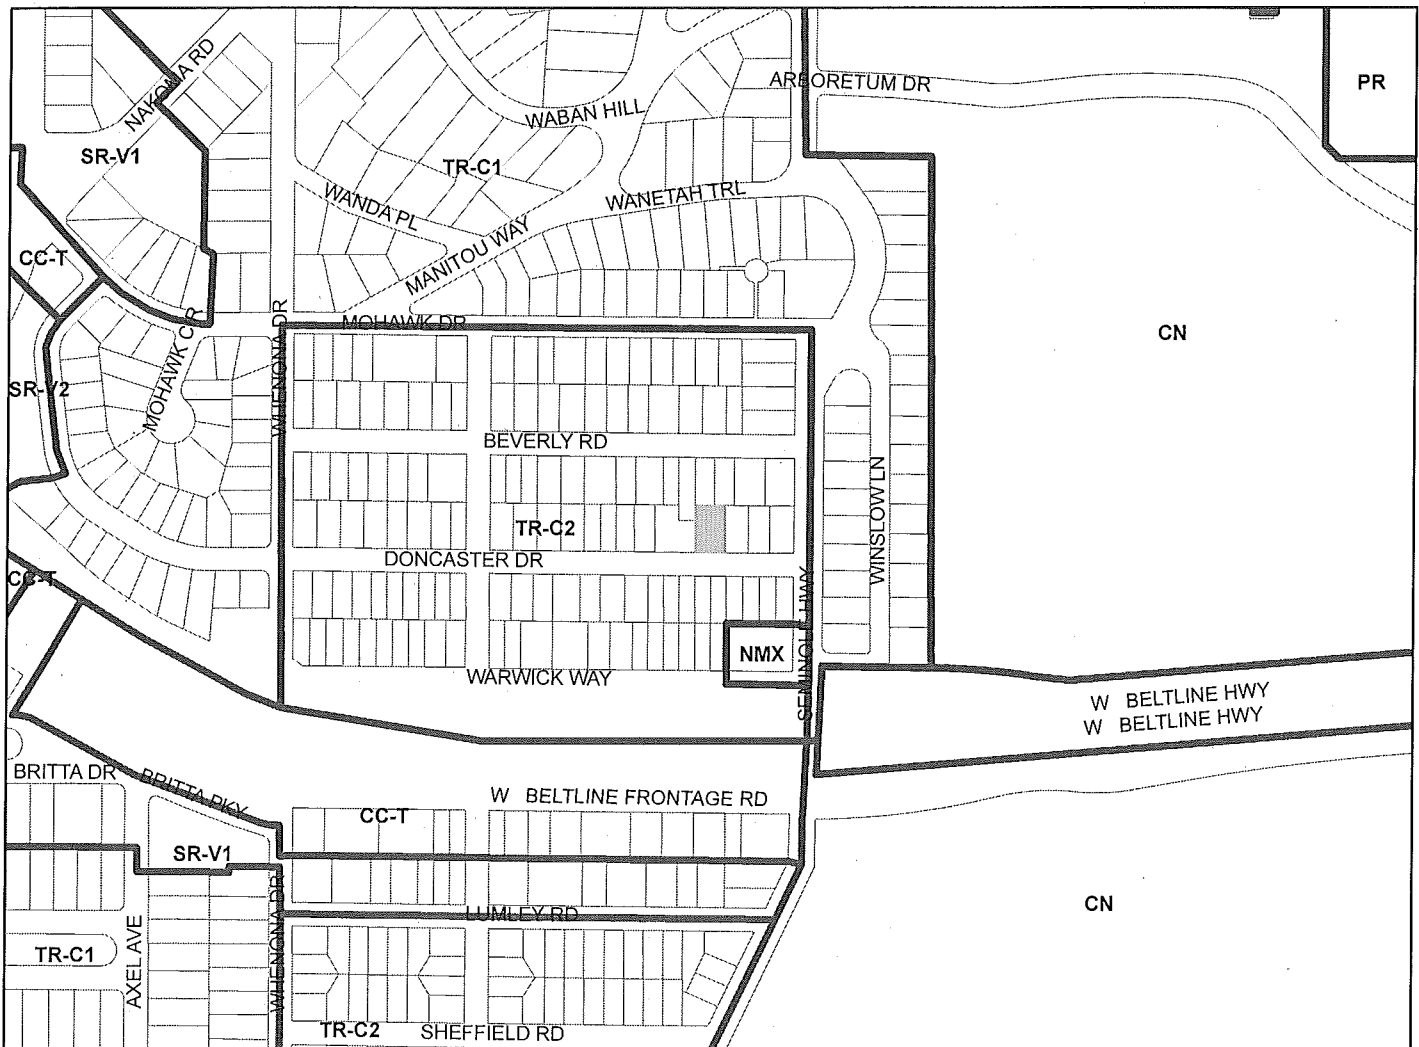

Scale : 1" = 400'

City of Madison, Planning Division : PPE : Date : 24 July 2018

