

Consultant

Notes
Date
February 18, 2009



KEN SAKI
DESIGN INC

LANDSCAPE
ARCHITECTS

303 S. PATERSON
SUITE ONE
MADISON, WI 53703
Phone: 608 951-3600
Fax: 608 951-2330
www.ksd-la.com

Revisions

Plan Commission Submittal - February 18, 2009

Project Title

**City Row Townhouse
Apartments**

604-630 East Johnson St.
309-323 E. Blair St.
609-625 E. Gorham St.

Drawing Title
Landscape Plan

Project No.


Drawing No.

0820

This document contains confidential or proprietary information of Knothe & Bruce Architects. Neither the document nor the information herein is to be reproduced, distributed, used, or disclosed, either in whole or in part, except as specifically authorized by Knothe & Bruce Architects. Knothe & Bruce Architects is a Limited Liability Company of Wisconsin.



Landscape Plan
1" = 20'-0"

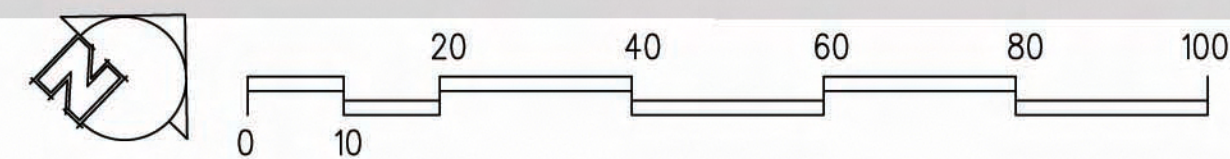

E. JOHNSON STREET

E. GORHAM STREET

N. BLAIR STREET

BUILDING #1
30 UNITS
3 STORY

BUILDING #2
23 UNITS
3 STORY

BUILDING #3
32 UNITS
3 STORY