



City of Madison

Demolition Permit

Location

221 Bram St

Project Name

Sims Residence Demolition

Applicant

City of Madison/
Janet Schmidt, City Engineering Division

Existing Use

Single Family Home


Proposed Use

Demolish single-family residence with
no proposed use


Public Hearing Date

Plan Commission

April 13 2020

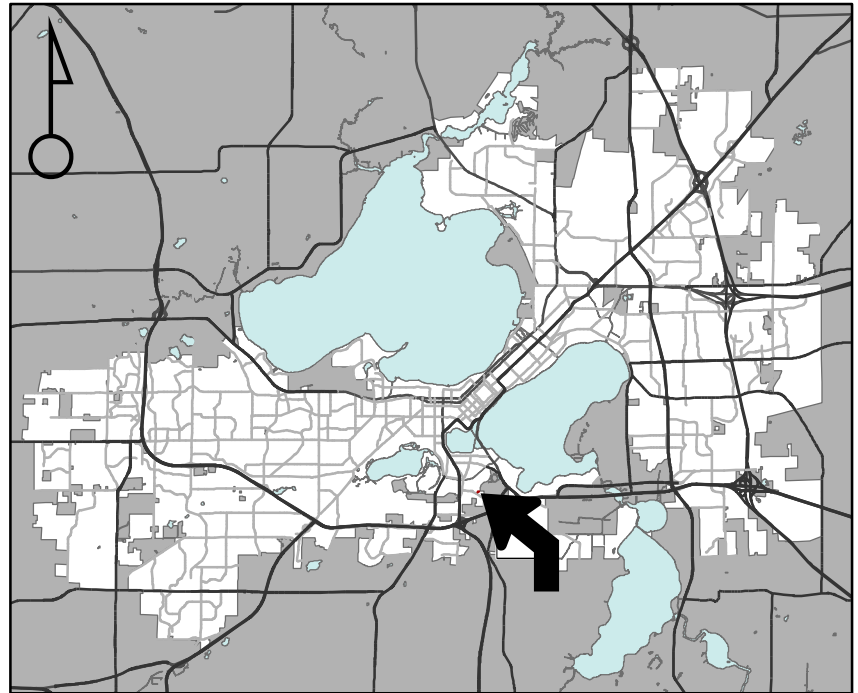

For Questions Contact: Tim Parks at: 261-9632 or tparks@cityofmadison.com or City Planning at 266-4635

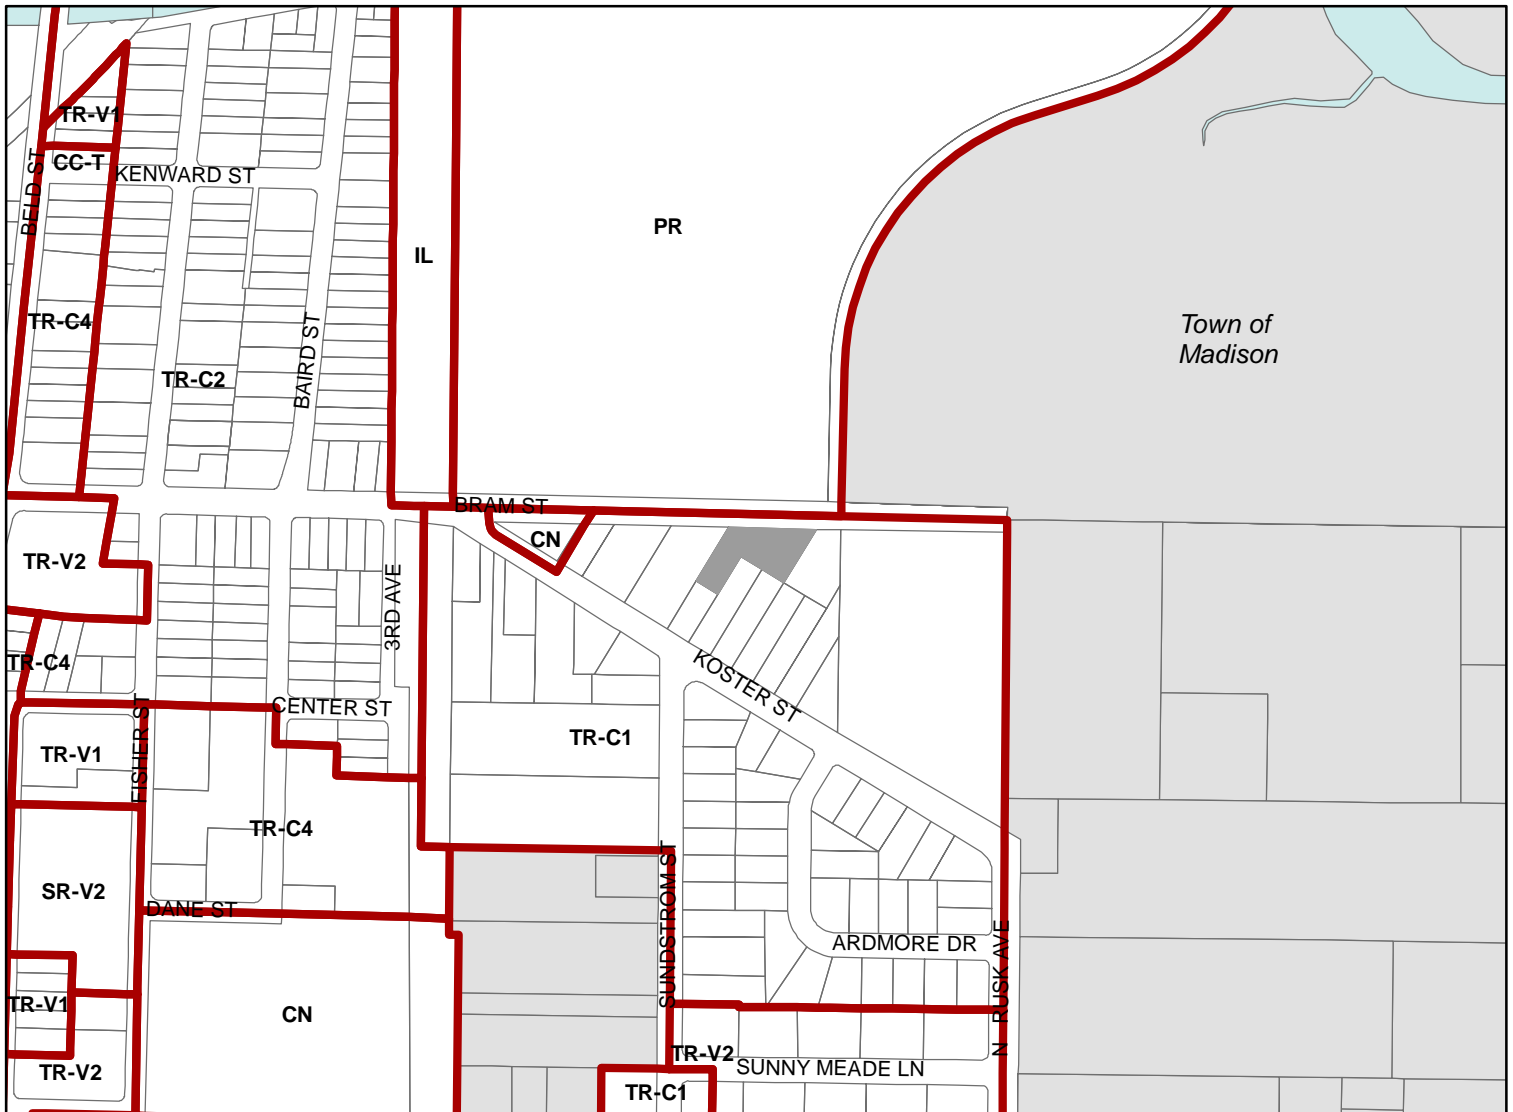

Scale : 1" = 400'

City of Madison, Planning Division : PPE : Date : 6 Apr 2020

