



TRAFFIC CONTROL NOTES:

1. ADD MESSAGE SIGN 2 WEEKS PRIOR TO CLOSURE. MESSAGE SIGN SHALL READ "REINER ROAD WILL BE CLOSED XXXX - XXXX, FOLLOW MARKED DETOUR."
2. ADD ROAD CLOSED AHEAD LOCAL TRAFFIC ONLY SIGN DURING CLOSURE PERIOD.
3. ROAD CLOSURES SHALL BE KEPT TO A MINIMUM NECESSARY TO COMPLETE THE PROJECT. CLOSURES SHALL NOT LAST FOR MORE THAN TWO (2) WEEKS AT A TIME AND SHALL BE COORDINATED WITH THE TOWN AND TOWN ENGINEER. NELSON ROAD AND REINER ROAD INTERSECTION CLOSURE SHALL BE TWO (2) DAYS OR LESS AND COORDINATED WITH THE TOWN AND TOWN ENGINEER.

Mead & Hunt

Mead and Hunt, Inc.
2440 Deming Way
Middleton, WI 53562
phone: 608-273-6360
meadhunt.com

© Copyright 2023 Mead & Hunt Inc.
This document is the property of Mead & Hunt Inc. and is not to be distributed, reproduced or used in any way without the written consent of Mead & Hunt Inc. All rights reserved.

**TOWN OF BURKE
REINER ROAD AND
TOWN HALL PARKING LOT**
DANE COUNTY, WI

ISSUED
02/20/23 ISSUED FOR BID

ISSUED NO. 0207300-220519.01
DATE February 20, 2023
DESIGNED BY ACA
DRAWN BY CAJ
CHECKED BY TJA
ROADWAY SCALE DRAWINGS



SHEET CONTAINS
NELSON
INTERSECTION PHASE
TRAFFIC CONTROL
PLAN

SHEET 110

C-043

PLAN NOTES:

1. ALL DITCH GRADING AREAS SHALL BE RESTORED WITH SEED, FERTILIZER AND EROSION MAT.

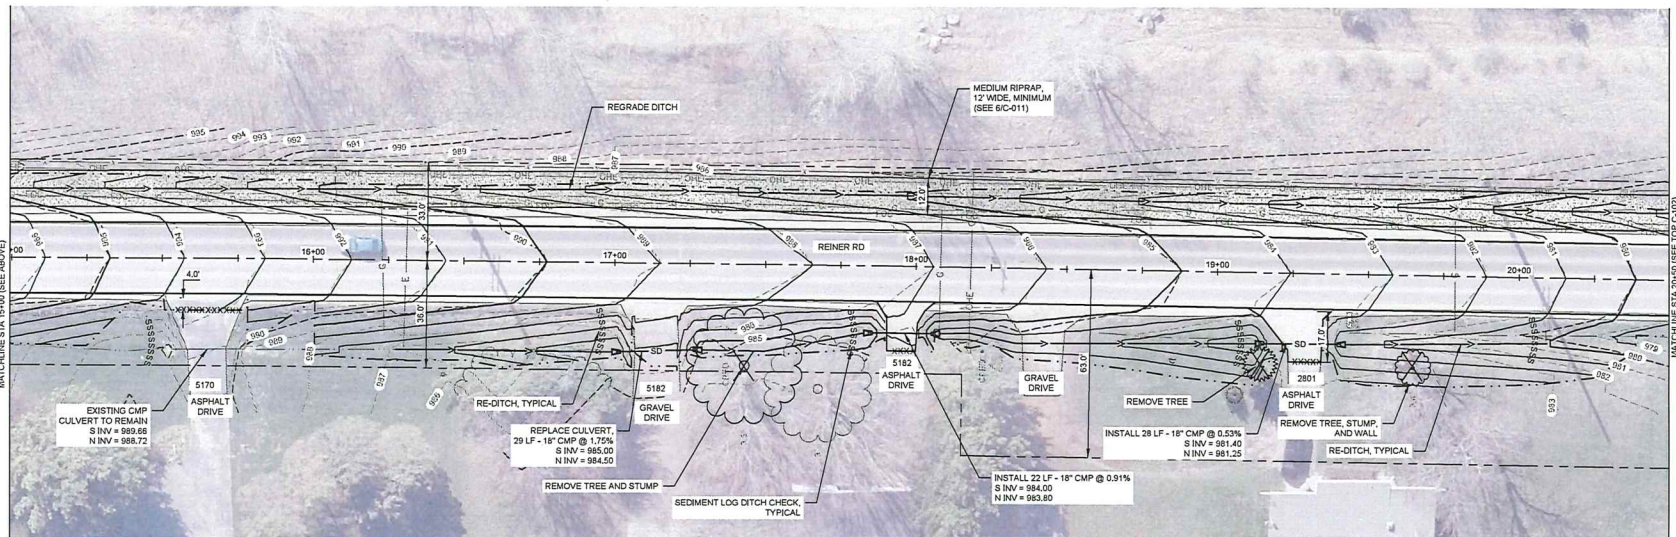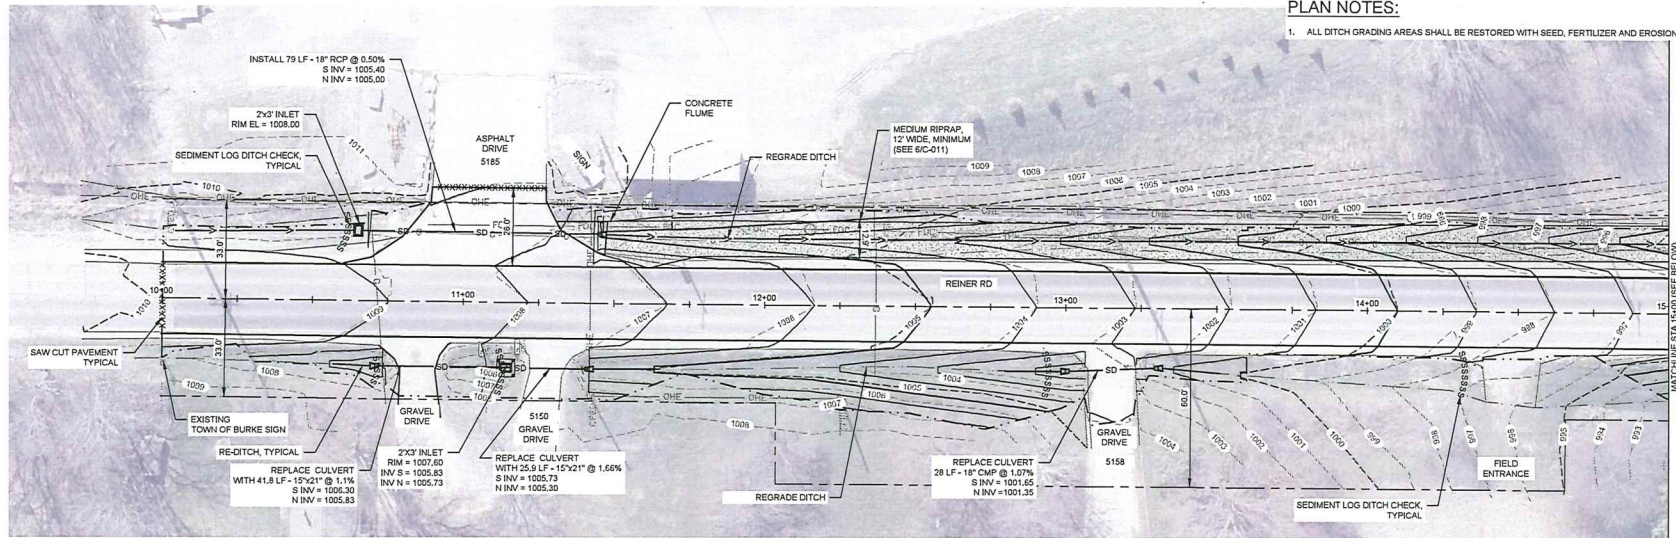

Mead & Hunt

Mead and Hunt, Inc.
2440 Deming Way
Middleton, WI 53562
phone: 608-273-6380
meadhunt.com

© Copyright 2023 Mead & Hunt, Inc.
This document is the property of Mead & Hunt, Inc. and is not to be reproduced, stored in a retrieval system, or transmitted in any form or by any means, electronic, mechanical, photocopying, recording, or by any information storage and retrieval system, without the prior written permission of Mead & Hunt, Inc. All rights reserved.

TOWN OF BURKE
REINER ROAD AND
TOWN HALL PARKING LOT
DANE COUNTY, WI

ISSUED
02/20/23 ISSUED FOR BID

WEEK NO. 0207300-220519.01
DATE February 20, 2023
DESIGNED BY ACA
DRAWN BY CAJ
CHECKED BY TJA
SHEET SCALE DRAWINGS

SHEET CONTENTS
REINER ROAD PLAN

SHEET NO.

C-101

**TOWN OF BURKE
REINER ROAD AND
TOWN HALL PARKING LOT**
DANE COUNTY, WI




ISSUED:
02/20/23 ISSUED FOR BID

REVISION:
DATE: February 20, 2023
DESIGNED BY: ACA
DRAWN BY: CAJ
CHECKED BY: TJA
60-107-100-100-100

SHEET CONTENTS:
REINER ROAD PLAN

SHEET NO.

C-102

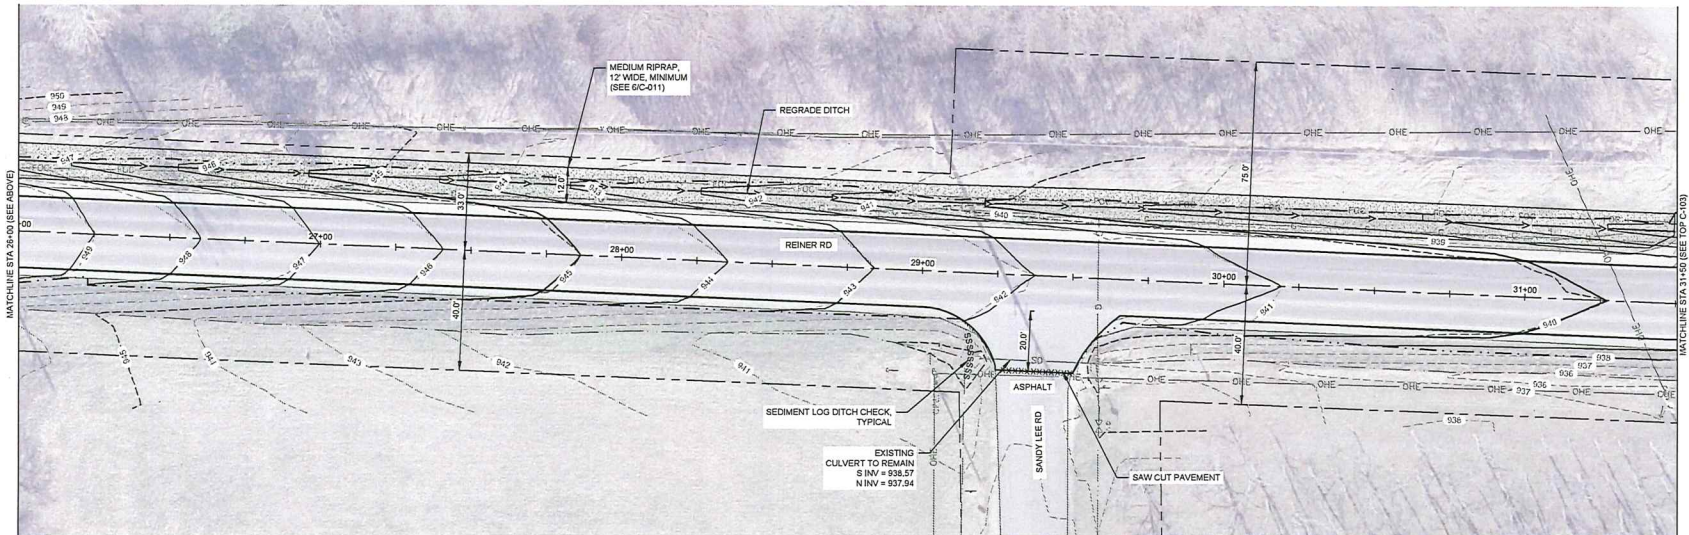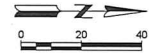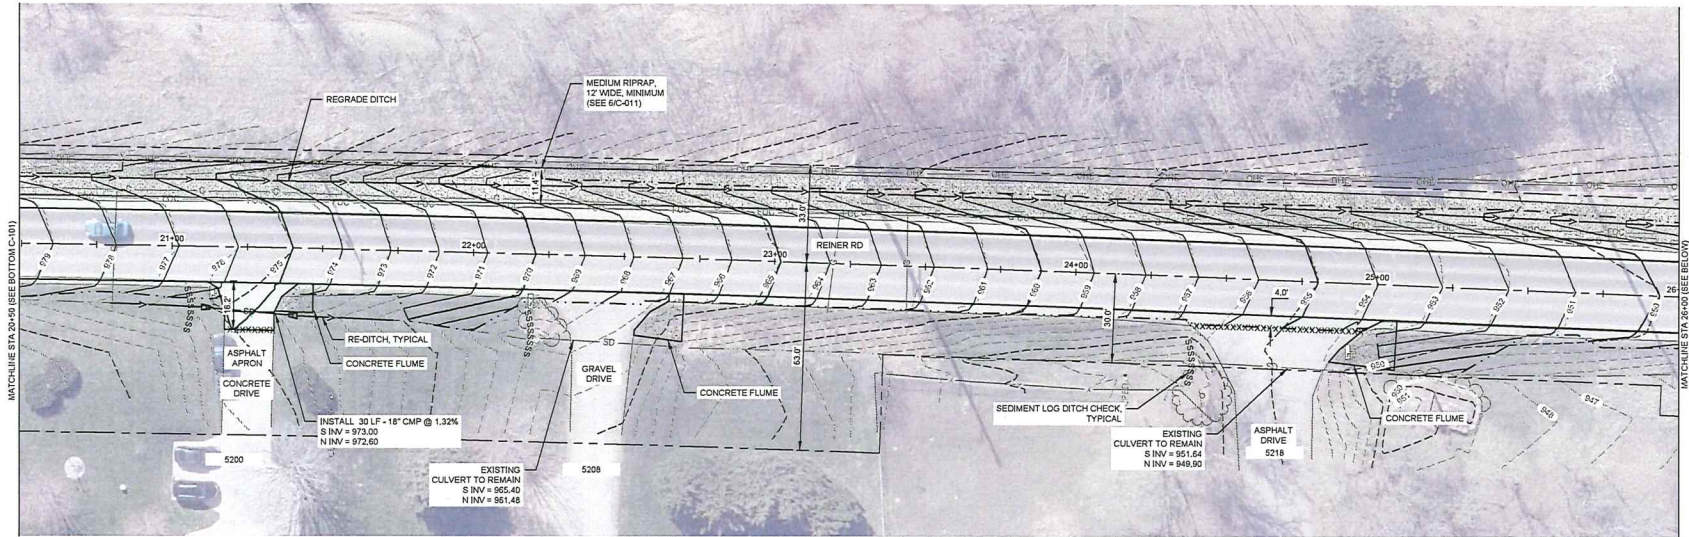

**TOWN OF BURKE
REINER ROAD AND
TOWN HALL PARKING LOT**
DANE COUNTY, WI




ISSUED:
1 04/12/23 CO#1

ISSUED NO.: 0207300-220519.01
DATE: February 20, 2023
DESIGNED BY: ACA
DRAWN BY: CAJ
CHECKED BY: TJA
PROJECT NO.: RD 400 SCALE DRAWINGS

SHEET CONTAINS
REINER ROAD PLAN

SHEET NO.

C-103

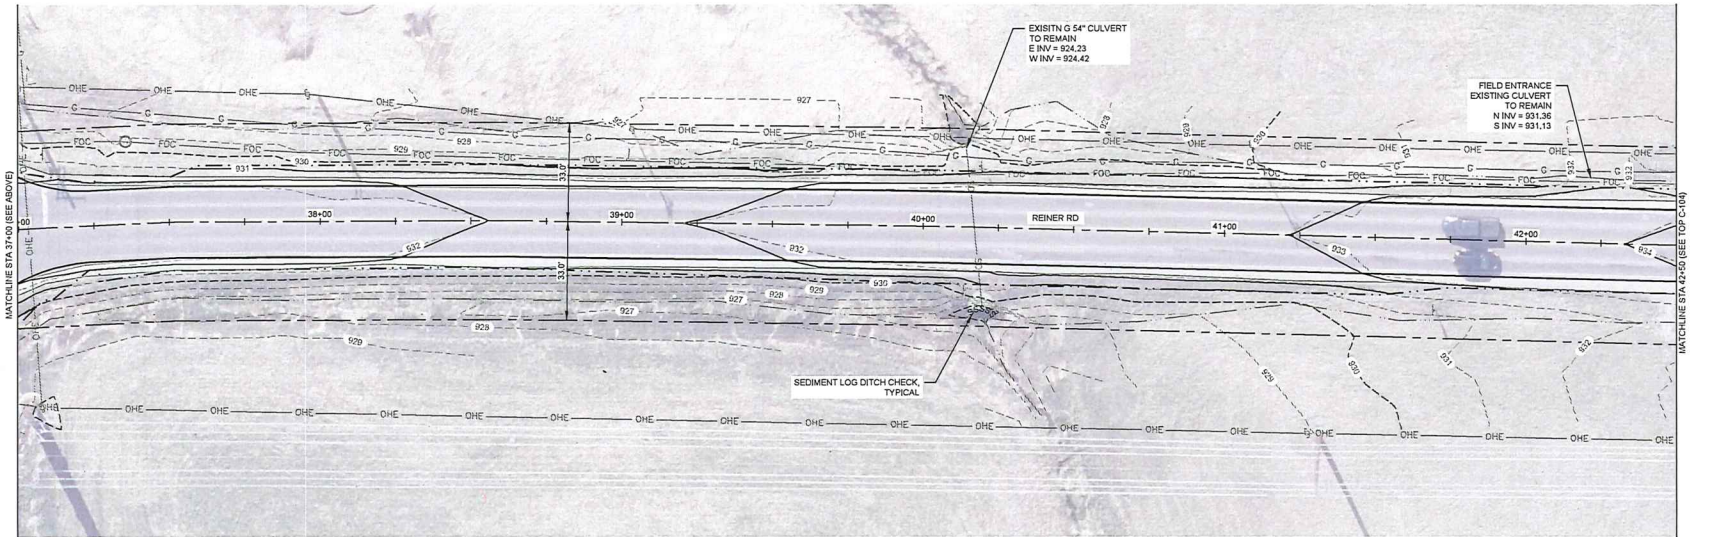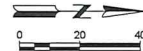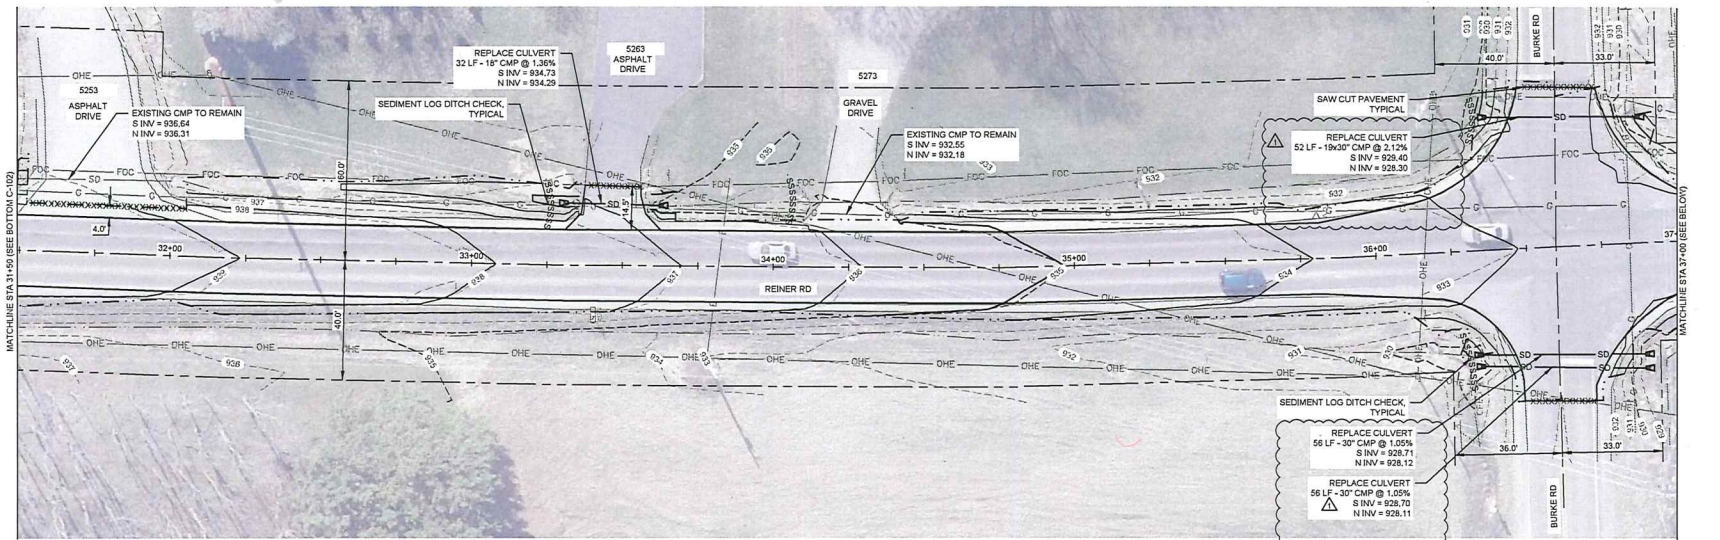

**TOWN OF BURKE
REINER ROAD AND
TOWN HALL PARKING LOT**
DANE COUNTY, WI





ISSUED
02/20/23 ISSUED FOR BID

REVISION NO. 0207300-220519.01
DATE February 20, 2023
DESIGNED BY ACA
DRAWN BY CAJ
CHECKED BY TJA
NO HATCH SCALE DRAWINGS

SHEET C-105
REINER ROAD PLAN

SHEET NO.

C-105

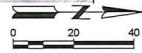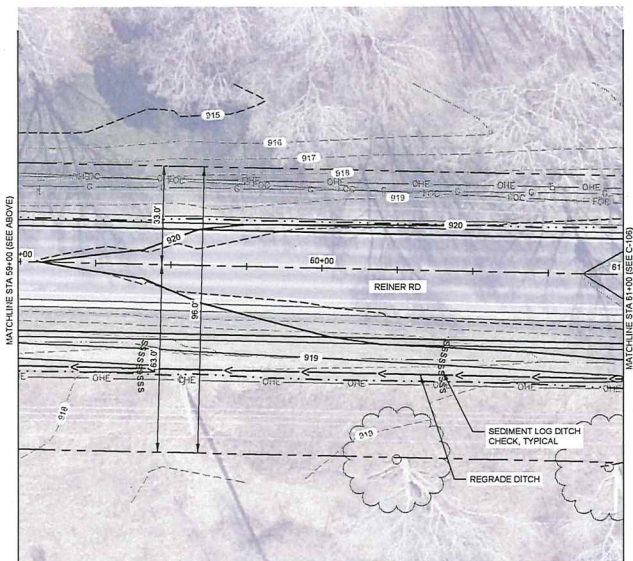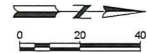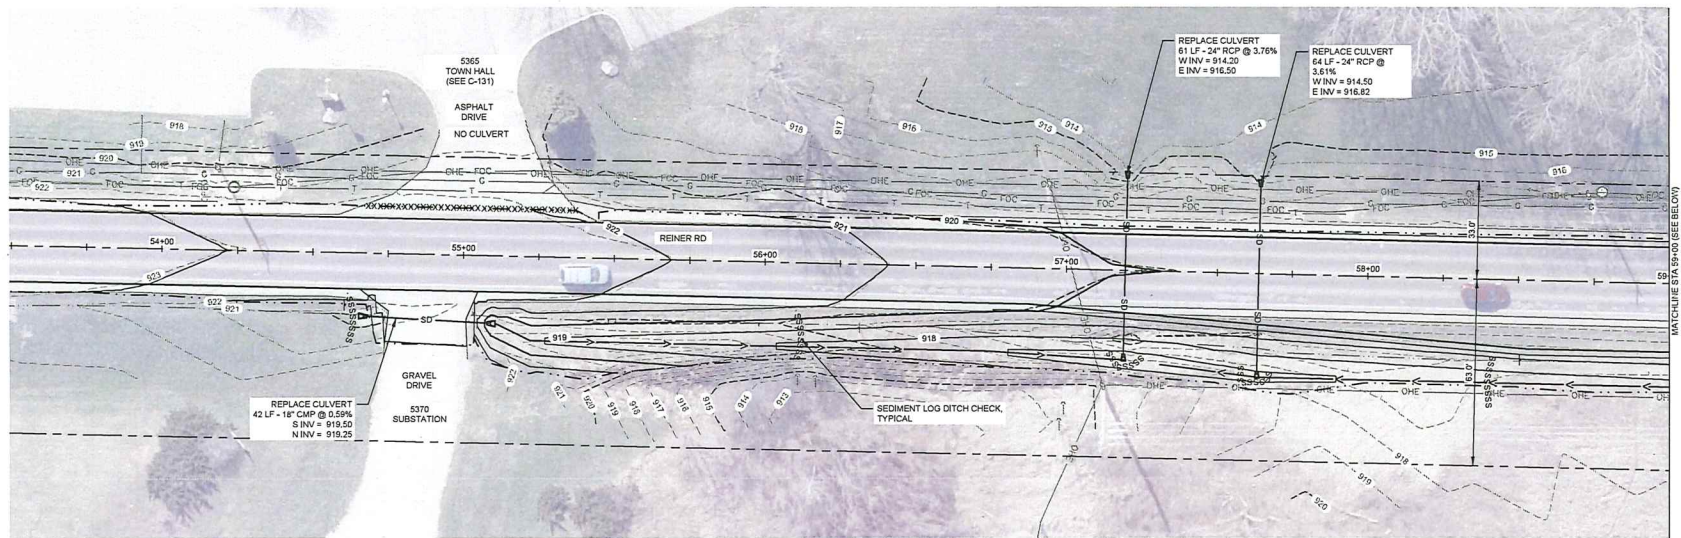

**TOWN OF BURKE
REINER ROAD AND
TOWN HALL PARKING LOT**
DANE COUNTY, WI



ISSUED FOR BID
1 04/12/23 C0#1

MEASUREMENT: 0207300-220519.01
DATE: February 20, 2023
DESIGNED BY: ACA
DRAWN BY: CAJ
CHECKED BY: TJA
IN METRIC SCALE DIMENSIONS

SHEET NO. 1
PROJECT: REINER ROAD AND
NELSON ROAD
INTERSECTION PLAN

SHEET 101

C-106

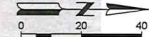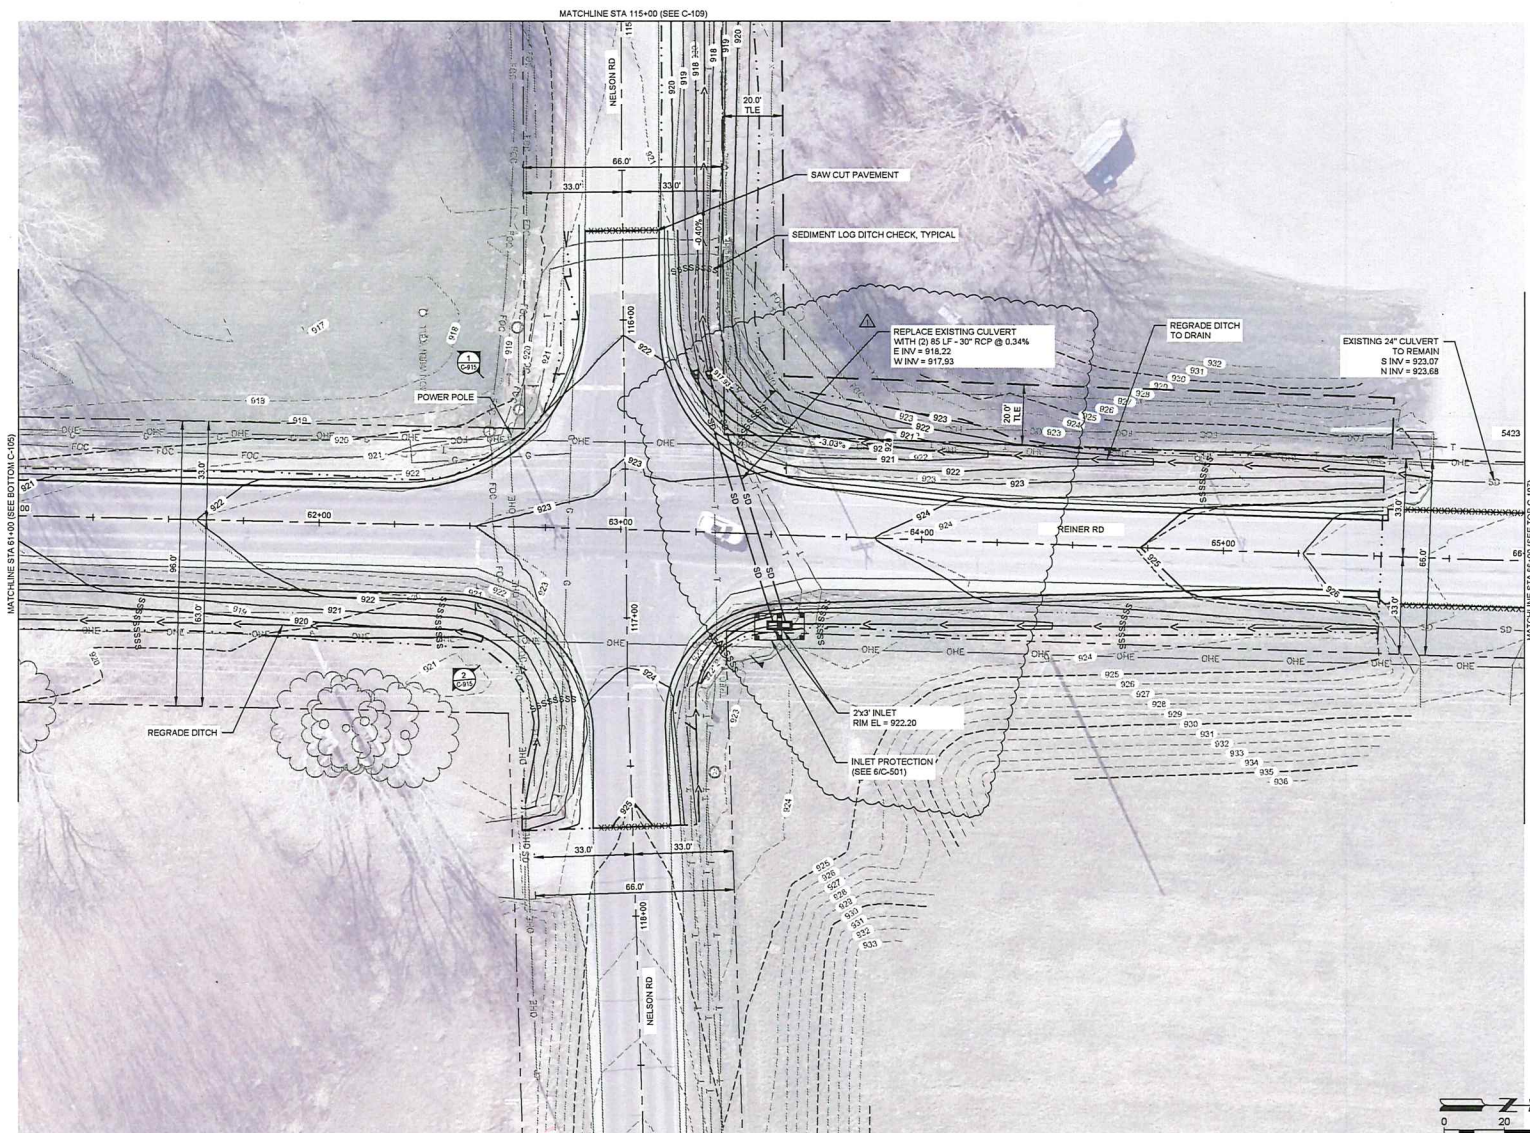

Mead & Hunt

Mead and Hunt, Inc.
2440 Deming Way
Middleton, WI 53562
phone: 608-273-6380
meadhunt.com

© Copyright 2023 Mead & Hunt, Inc.
This document is the property of Mead & Hunt, Inc. and is not to be reproduced, stored, or transmitted in any form or by any means, electronic or mechanical, including photocopying, recording, or by any information storage and retrieval system, without the prior written permission of Mead & Hunt, Inc.

**TOWN OF BURKE
REINER ROAD AND
TOWN HALL PARKING LOT**
DANE COUNTY, WI

ISSUED: 02/20/23 ISSUED FOR BID

MSHA NO. 0207300-220519.01
DATE February 20, 2023
DESIGNED BY ACA
DRAWN BY CAJ
CHECKED BY TJA
DO NOT SCALE DRAWINGS

SHEET COVERED
REINER ROAD PLAN

SHEET NO.

C-108

