


PAVEMENT MARKING CALLOUTS	
1	PAVEMENT MARKING EPOXY, DOUBLE YELLOW, 4-INCH
2	PAVEMENT MARKING EPOXY, 6-INCH SOLID
3	PAVEMENT MARKING EPOXY, 6-INCH, 10' LINE WITH 30' GAP
4	PAVEMENT MARKING EPOXY, 6-INCH, 2' LINE WITH 6' GAP
5	PAVEMENT MARKING EPOXY, 6-INCH WHITE, 5' LINE WITH 5' GAP
6	PAVEMENT MARKING EPOXY, CROSSWALK, 6-INCH
7	PAVEMENT MARKING EPOXY, STOP LINE, 24-INCH
8	PAVEMENT MARKING EPOXY, SYMBOL, BIKE LANE
9	PAVEMENT MARKING EPOXY, SYMBOL, LEFT ARROW
10	PAVEMENT MARKING EPOXY, WORD, ONLY

MARK	REVISION	DATE	BY

14896
 MADISON, WI
 2024 RESURFACING
 M:\DESIGN\Traffic\Construction Projects\2024\14896 - Resurfacing Projects\14896_Resurfacing - Maple Canyon Traffic\14896_Pavement Marking Plan.dwg----
 Designed By: LMC
 Date: 1/10/2024 9:53 AM
 Scale: 1" = 40'
 PM-5



14896
 PM-5

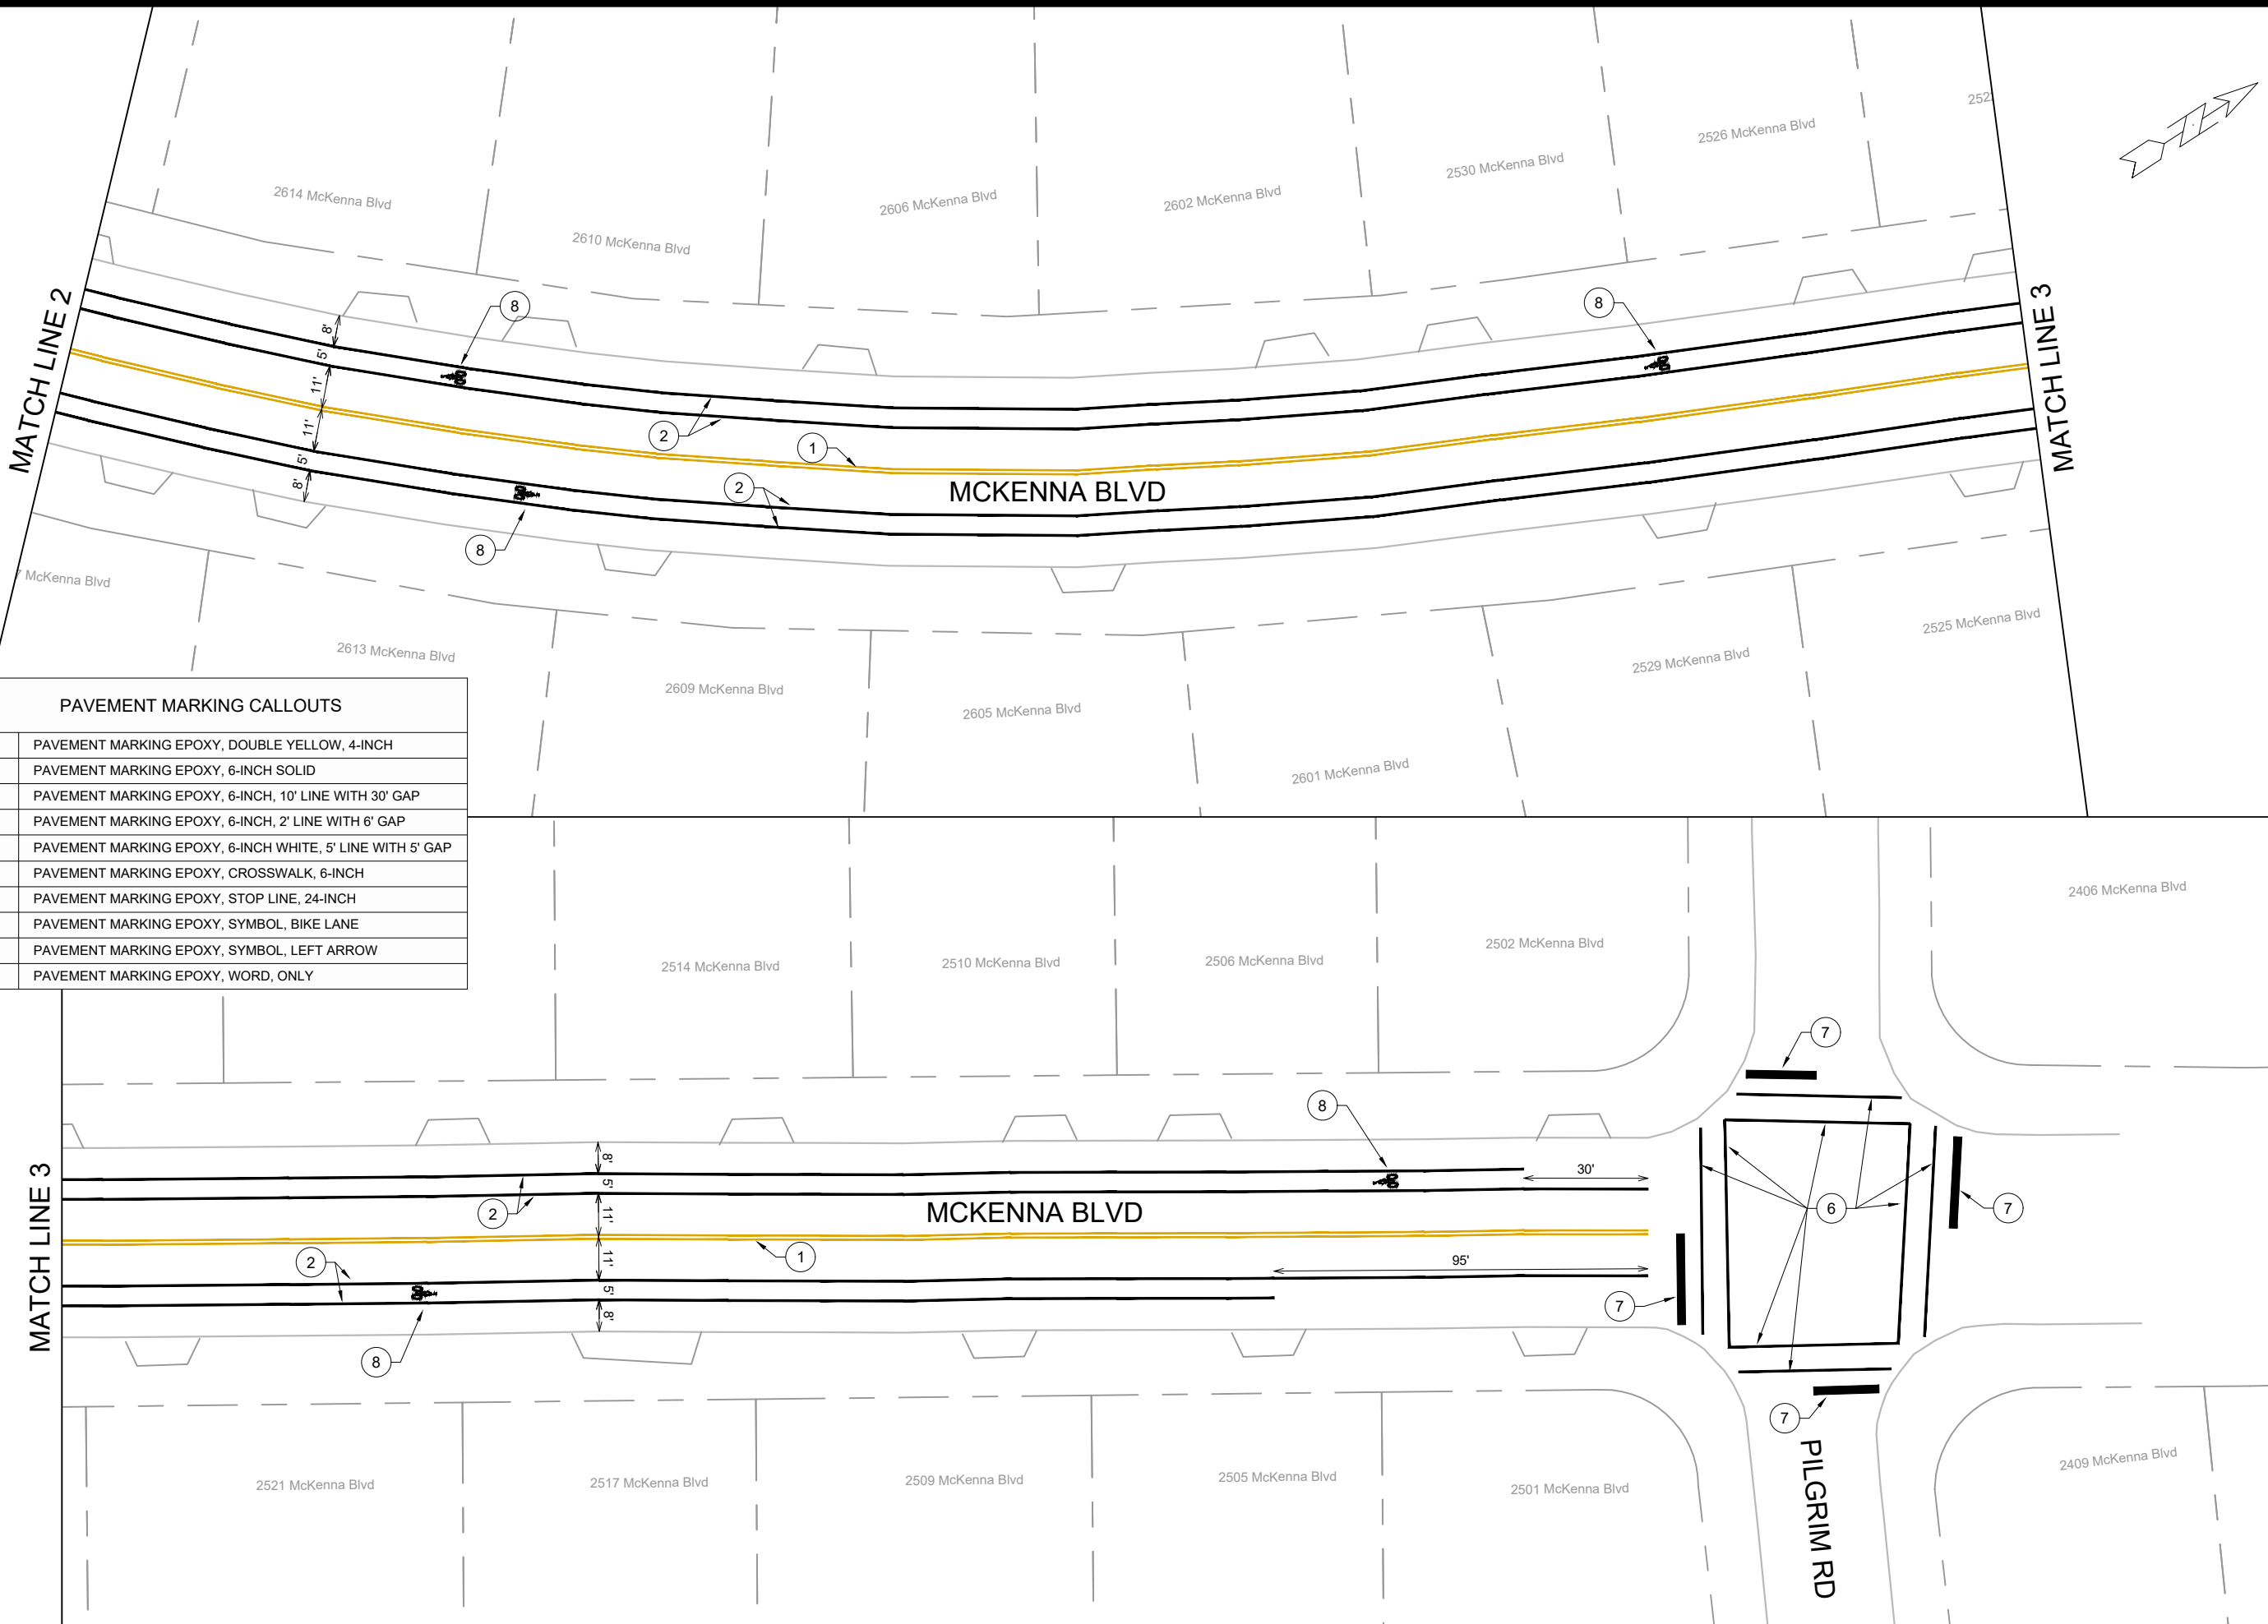

PAVEMENT MARKING CALLOUTS

1	PAVEMENT MARKING EPOXY, DOUBLE YELLOW, 4-INCH
2	PAVEMENT MARKING EPOXY, 6-INCH SOLID
3	PAVEMENT MARKING EPOXY, 6-INCH, 10' LINE WITH 30' GAP
4	PAVEMENT MARKING EPOXY, 6-INCH, 2' LINE WITH 6' GAP
5	PAVEMENT MARKING EPOXY, 6-INCH WHITE, 5' LINE WITH 5' GAP
6	PAVEMENT MARKING EPOXY, CROSSWALK, 6-INCH
7	PAVEMENT MARKING EPOXY, STOP LINE, 24-INCH
8	PAVEMENT MARKING EPOXY, SYMBOL, BIKE LANE
9	PAVEMENT MARKING EPOXY, SYMBOL, LEFT ARROW
10	PAVEMENT MARKING EPOXY, WORD, ONLY

MARK	REVISION	DATE	BY
14896	LMC	1/14/2024 9:55 AM	LMC
Scale: 1" = 40'			PM-6

14896
MCKENNA BLVD - PAVEMENT MARKINGS
MADISON, WI
2024 RESURFACING
M:\DESIGN\Traffic\LMC\Construction Projects\2024\14896 - Resurfacing Projects\14896_Resurfacing Plan.dwg----



14896
PM-6