



City of Madison

Conditional Use

Location

5501 Spring Tide Way

Project Name

Lot 520 of the Village at
Autumn Lake

Applicant

Grosse, Hanzel & Simon / Randy Bruce
– Knothe & Bruce Architects

Existing Use

Vacant


Proposed Use

Revised residential building complex
containing 169 apartments in five buildings


Public Hearing Date

Plan Commission

2 July 2018

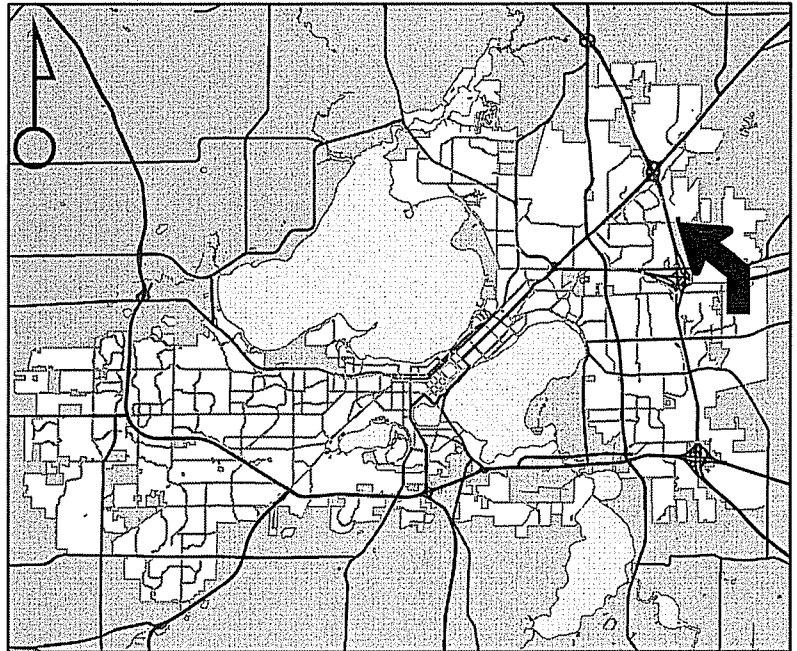

For Questions Contact: Tim Parks at: 261-9632 or tparks@cityofmadison.com or City Planning at 266-4635

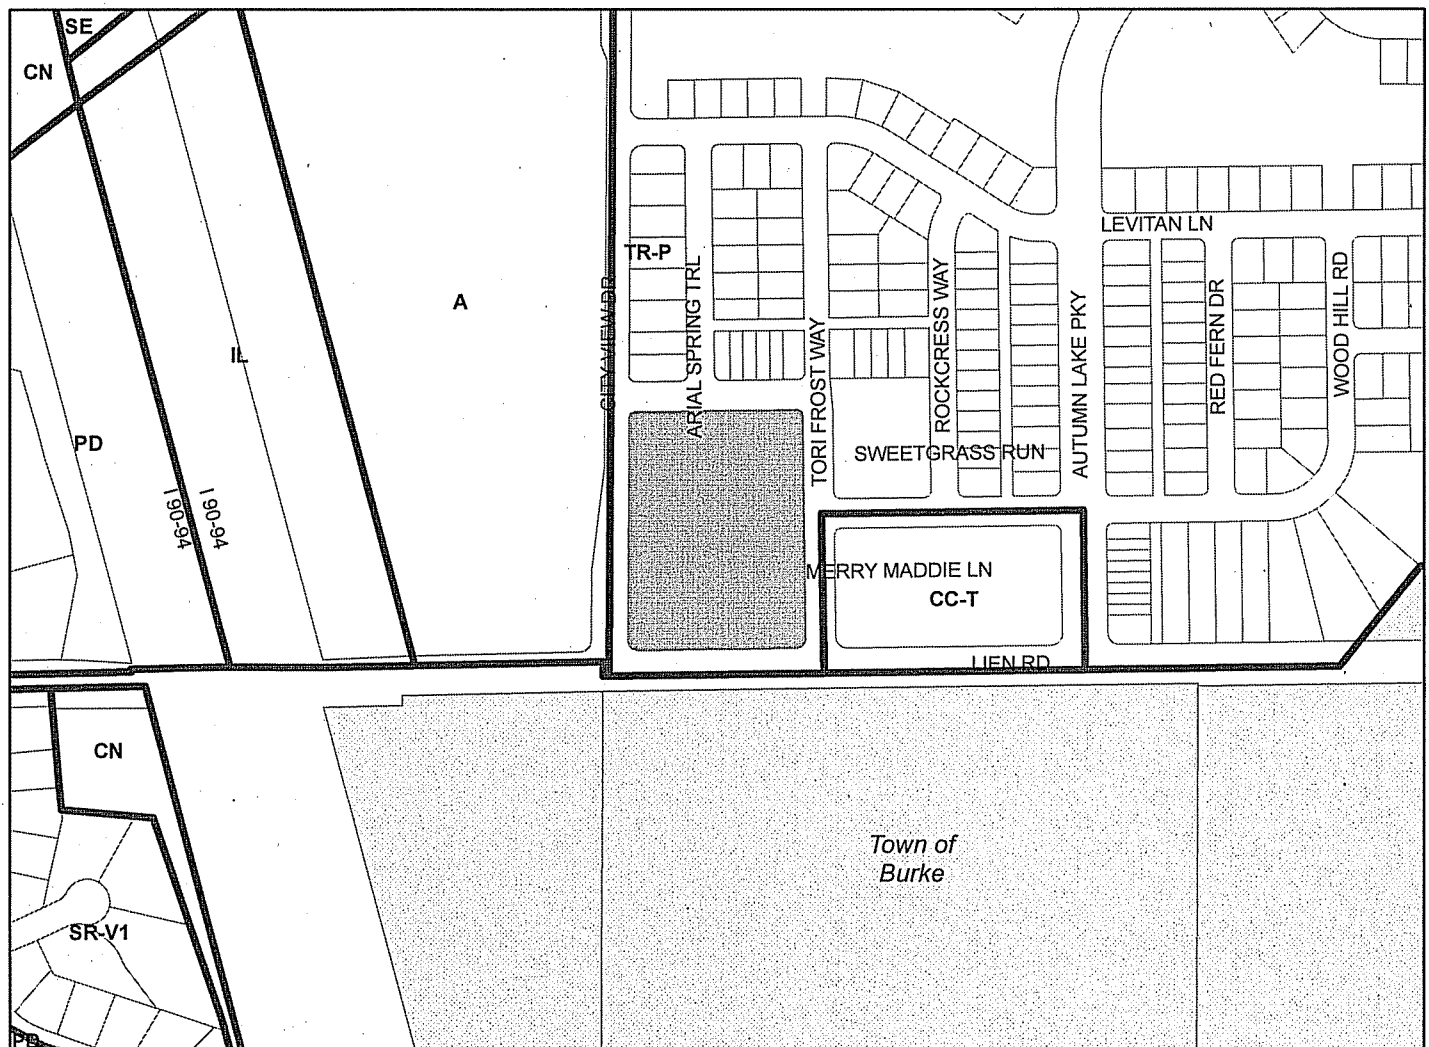

Scale : 1" = 400'

City of Madison, Planning Division : PPE : Date : 25 June 2018

6

