



### Location

1921 E Mifflin Street

### Applicant

Sam Lundsten & Kaitlin Sherman  
Roger Smith, Design Coalition  
Architects

### Existing Use

Accessory building


### Proposed Use

Convert accessory building into  
accessory dwelling unit


### Public Hearing Date

Plan Commission

May 24, 2021

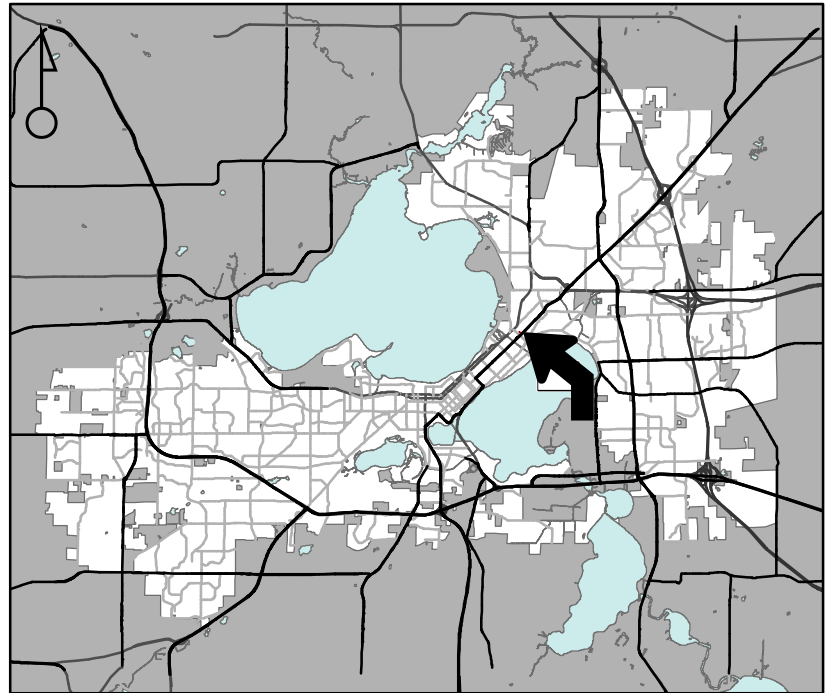

For Questions Contact: Sydney Prusak at: 243-0554 or sprusak@cityofmadison.com or City Planning at 266-4635

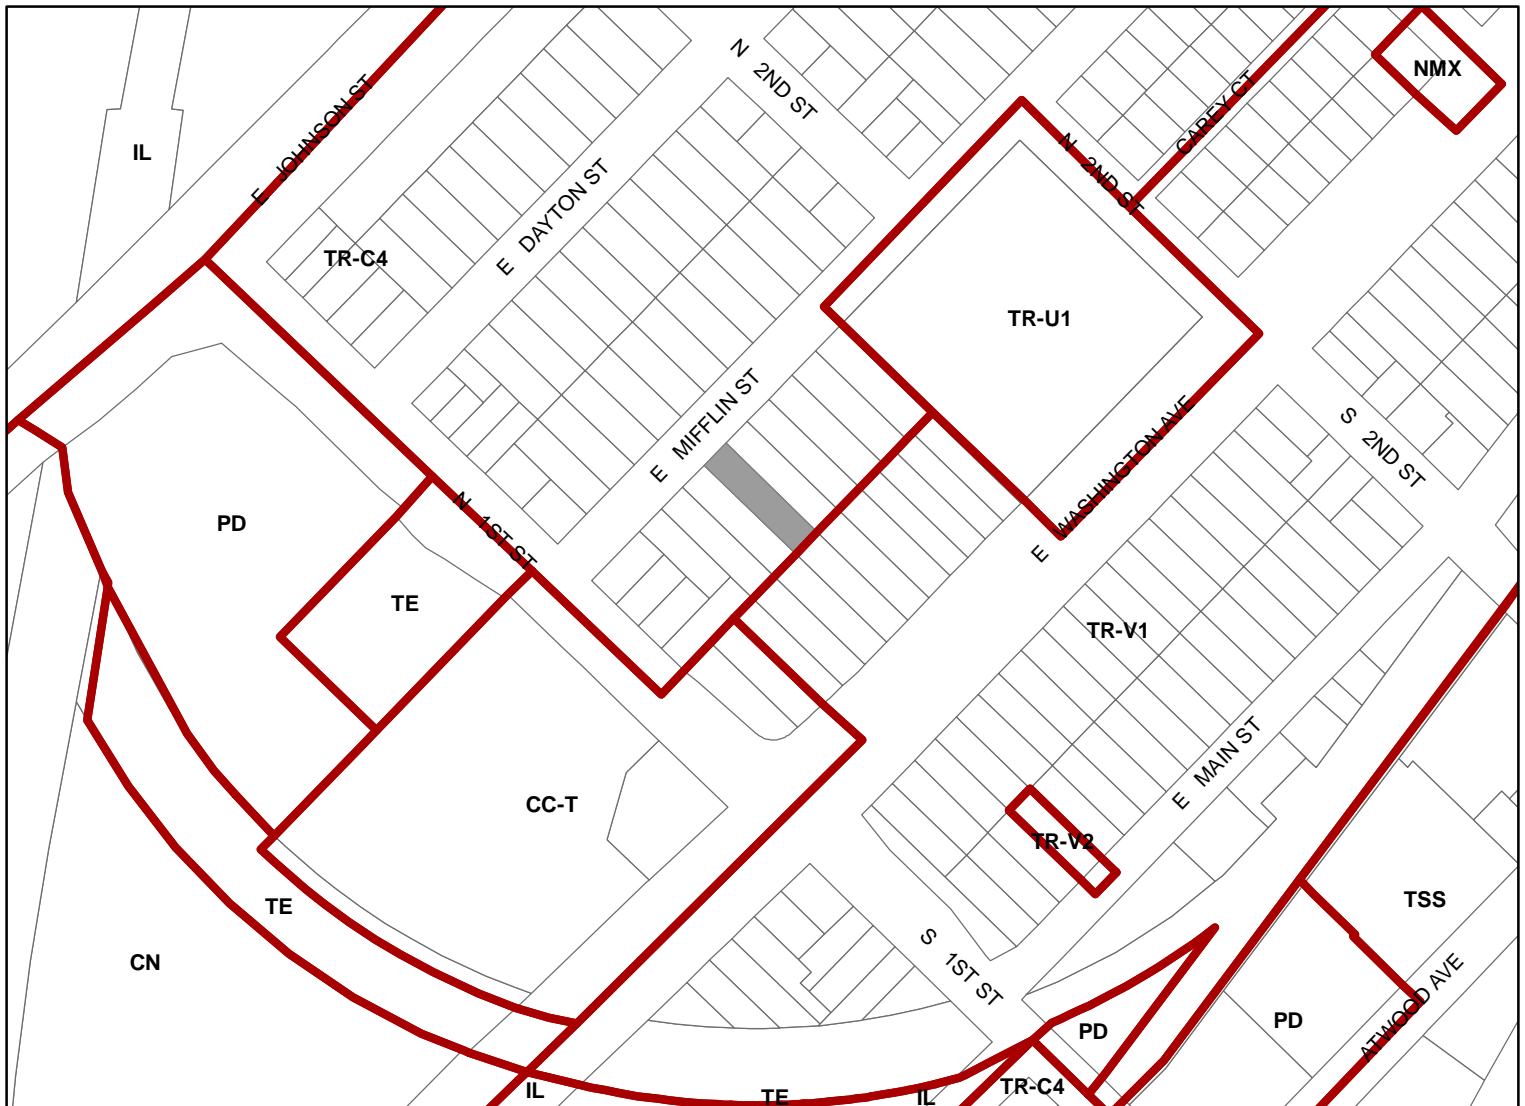

Scale : 1" = 400'

City of Madison, Planning Division : JC : Date : 4-9-21

