



### Location

2005 N Sherman Avenue

### Applicant

James McFadden, McFadden & Company  
2005 North Sherman, LLC

### Request

Rezone mixed-use building from TR-C4 to NMX to allow existing tavern as permitted use


### Public Hearing Dates

Plan Commission


July 11, 2022

Common Council

July 19, 2022

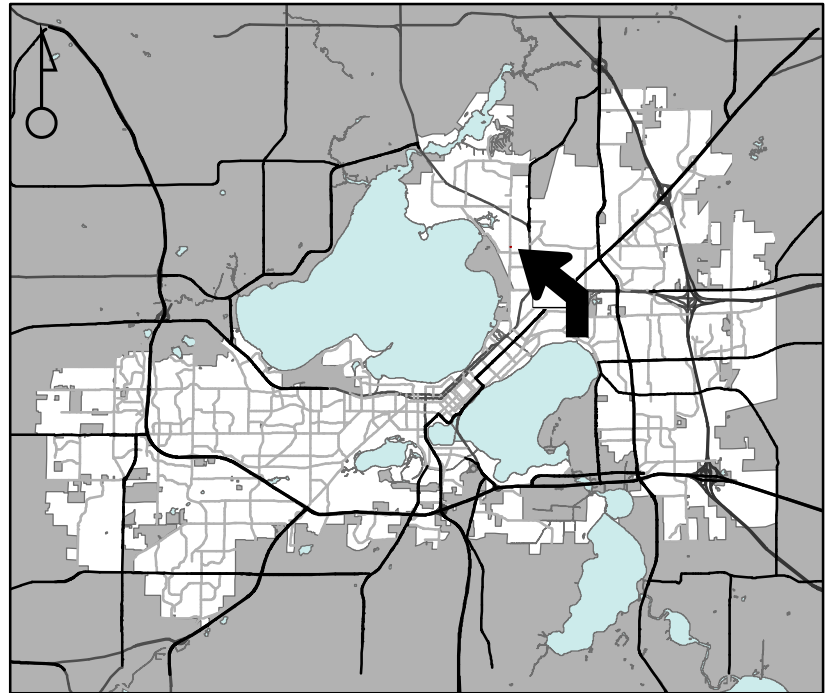

For Questions Contact: Tim Parks at: 261-9632 or [tparks@cityofmadison.com](mailto:tparks@cityofmadison.com) or City Planning at 266-4635

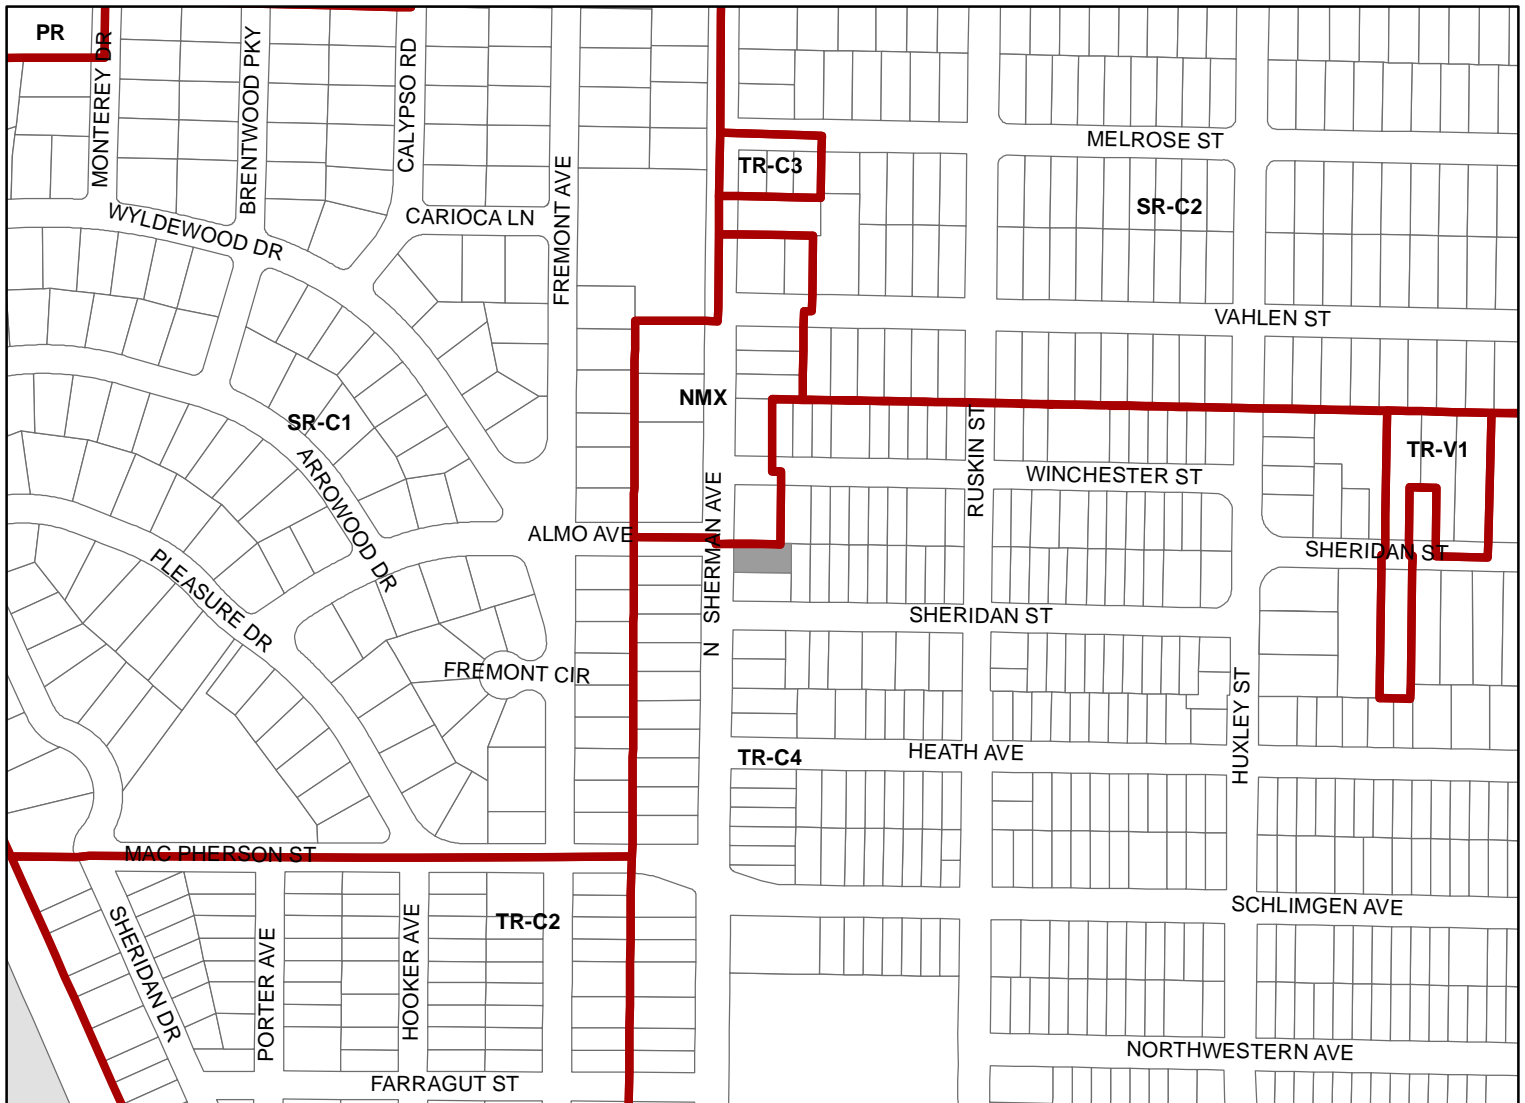

Scale : 1" = 400'

City of Madison, Planning Division : JC : Date : 5-24-22

