



# City of Madison

## Conditional Use

### Location

924 Williamson Street

### Project Name

I/O Arcade Bar

### Applicant

Mitchell Turino  
Steve Shulfer, Sketchworks Architecture

### Existing Use

Former nightclub


### Proposed Use

Convert existing building into arcade  
with incidental alcohol sales


### Public Hearing Date

Plan Commission

March 22, 2021

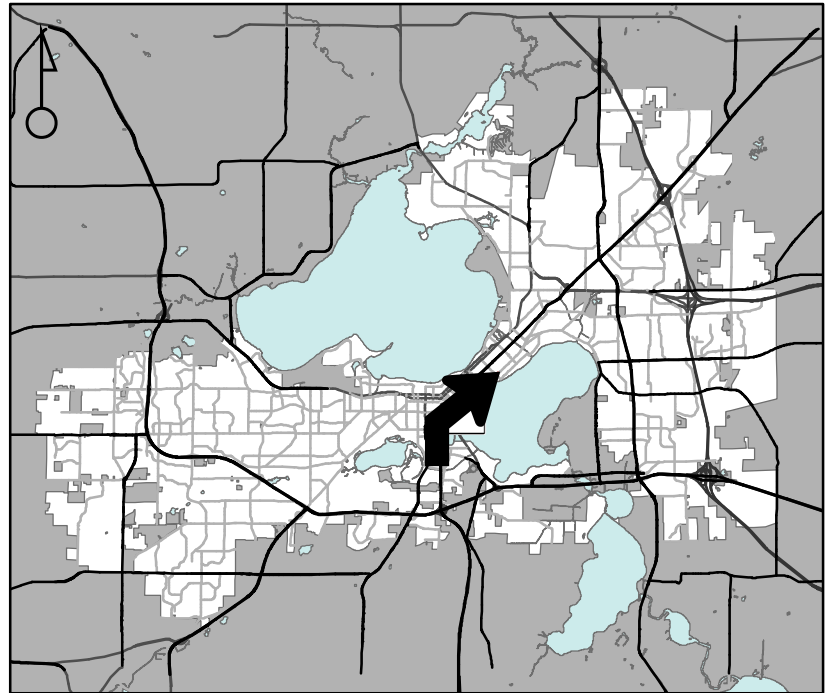

For Questions Contact: Chris Wells at: 261-9135 or [cwells@cityofmadison.com](mailto:cwells@cityofmadison.com) or City Planning at 266-4635

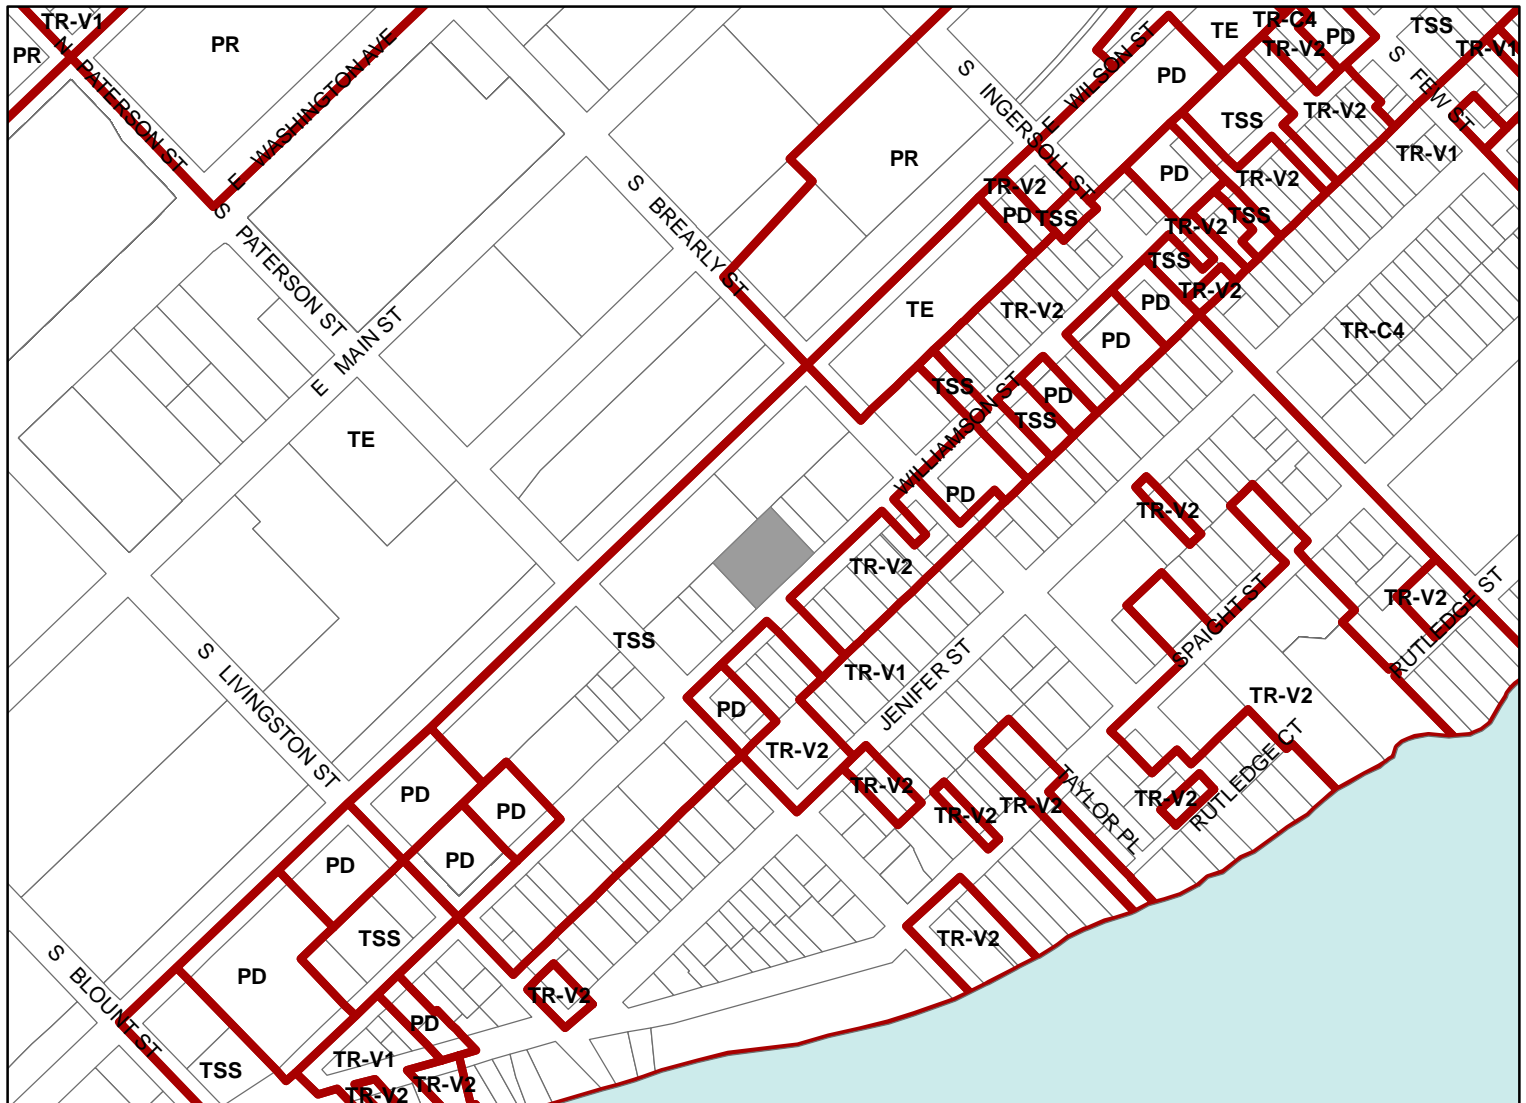

Scale : 1" = 400'

City of Madison, Planning Division : JC : Date : 2-8-21



