



City of Madison

Demolition

Location

105 East Lakeview Avenue

Project Name

Butor Demolition

Applicant

Ted Butor

Existing Use

Single family home


Proposed Use

Demolish single-family residence with no proposed use


Public Hearing Date

Plan Commission

02 July 2018

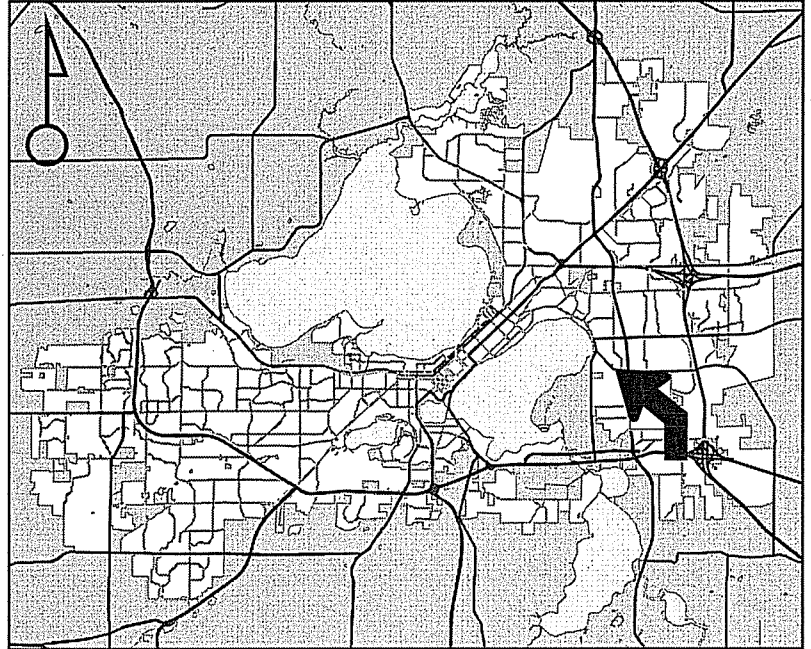

For Questions Contact: Sydney Prusak at: 243-0554 or sprusak@cityofmadison.com or City Planning at 266-4635

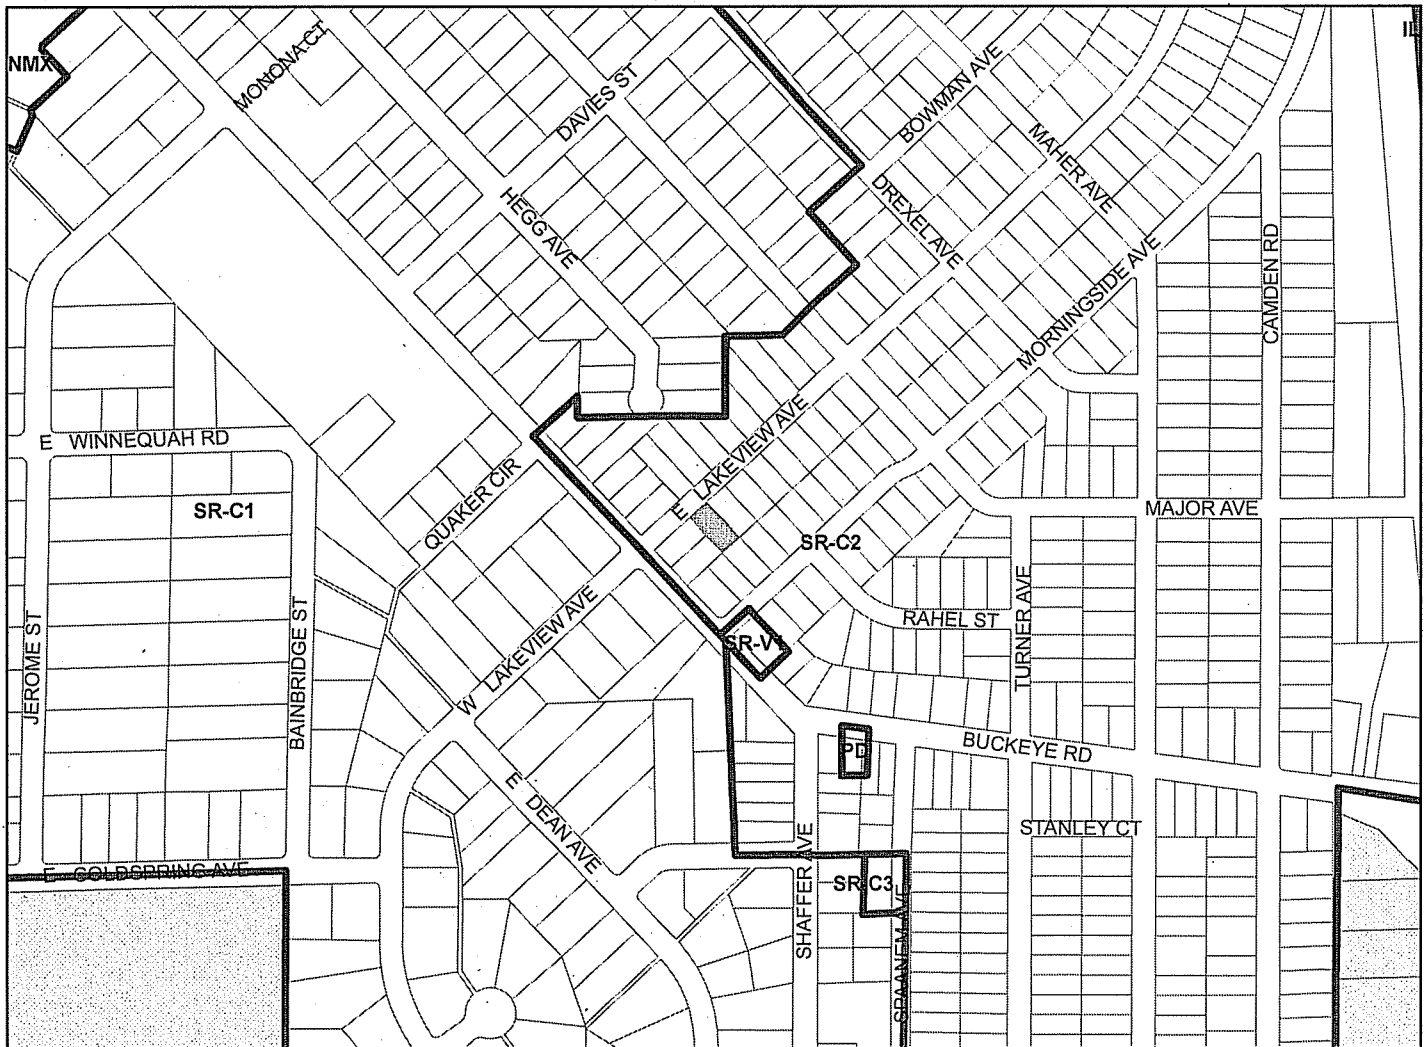

Scale : 1" = 400'

City of Madison, Planning Division : PPE : Date : 25 June 2018

