


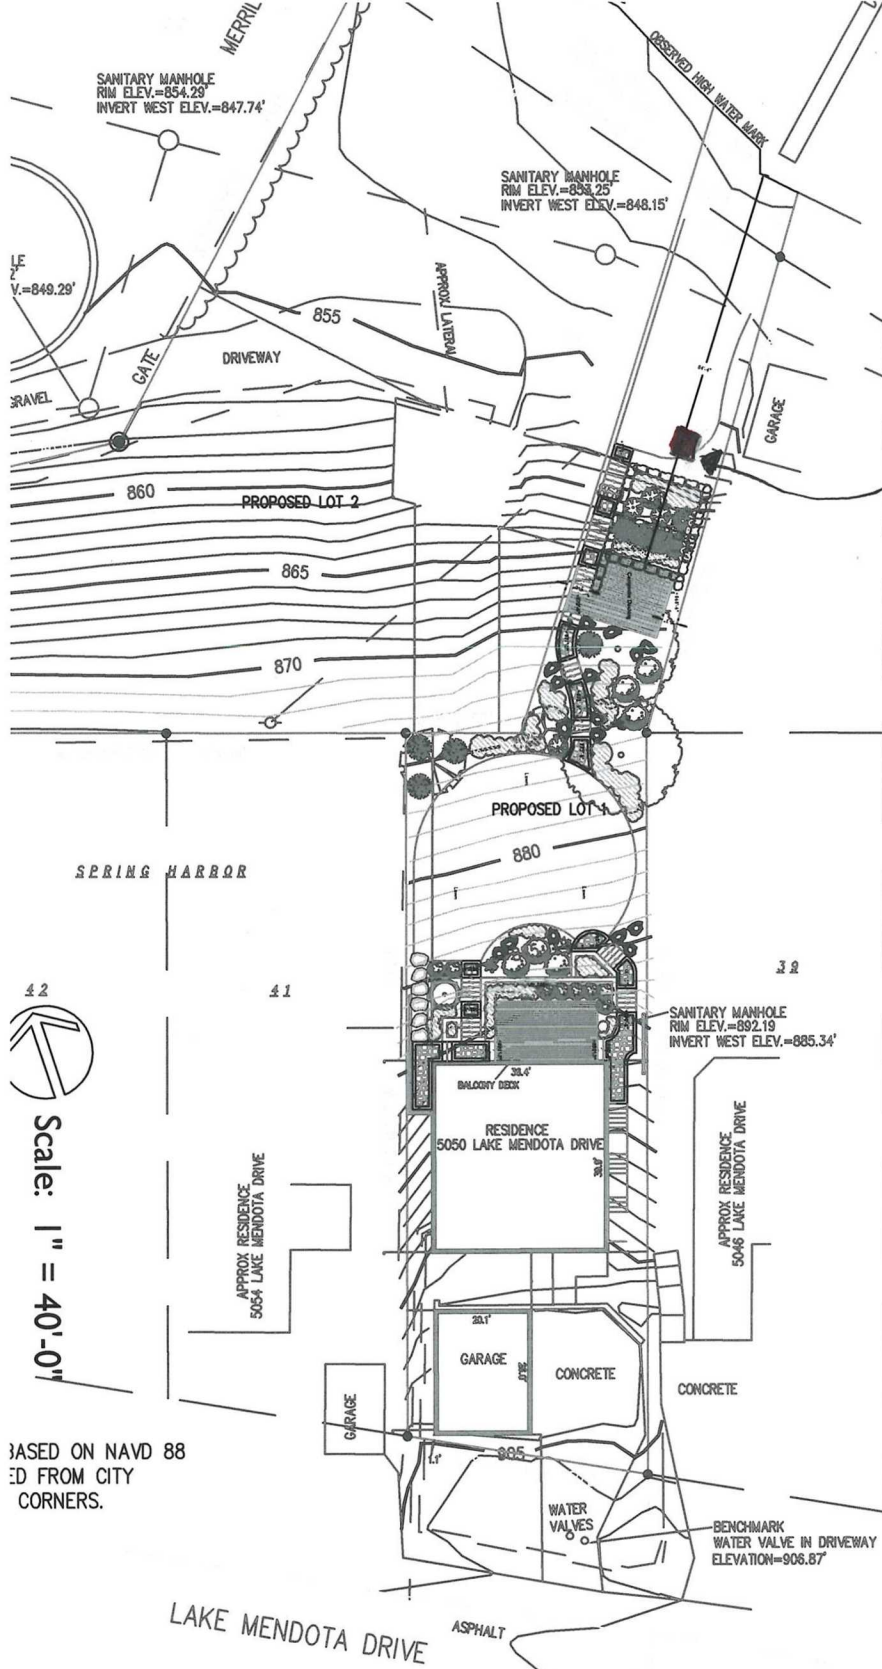

shed = 9' x 4'
 7' from east property
 Line
 3' from retaining
 wall

BASED ON NAVD 88
 ED FROM CITY
 CORNERS.

ARR22R3.DWG Created: 3/29/2022, Saved: 8/4/2022, Printed: 9/14/2022

This plan made exclusively for the party named in the title block. It remains the property of Corning & Associates, LLC and may not be reproduced or implemented in whole or part by any method without prior written consent of Corning & Associates, LLC	Checked By: [Signature] Drawn By: [Signature] Revised: [Signature] Revised: [Signature] Revised: [Signature] Revised: [Signature] Revised: [Signature] Revised: [Signature]
---	---

THE HARRISON RESIDENCE

5050 LAKE MENDOTA DRIVE
 MADISON, WISCONSIN

1" = 40'



