


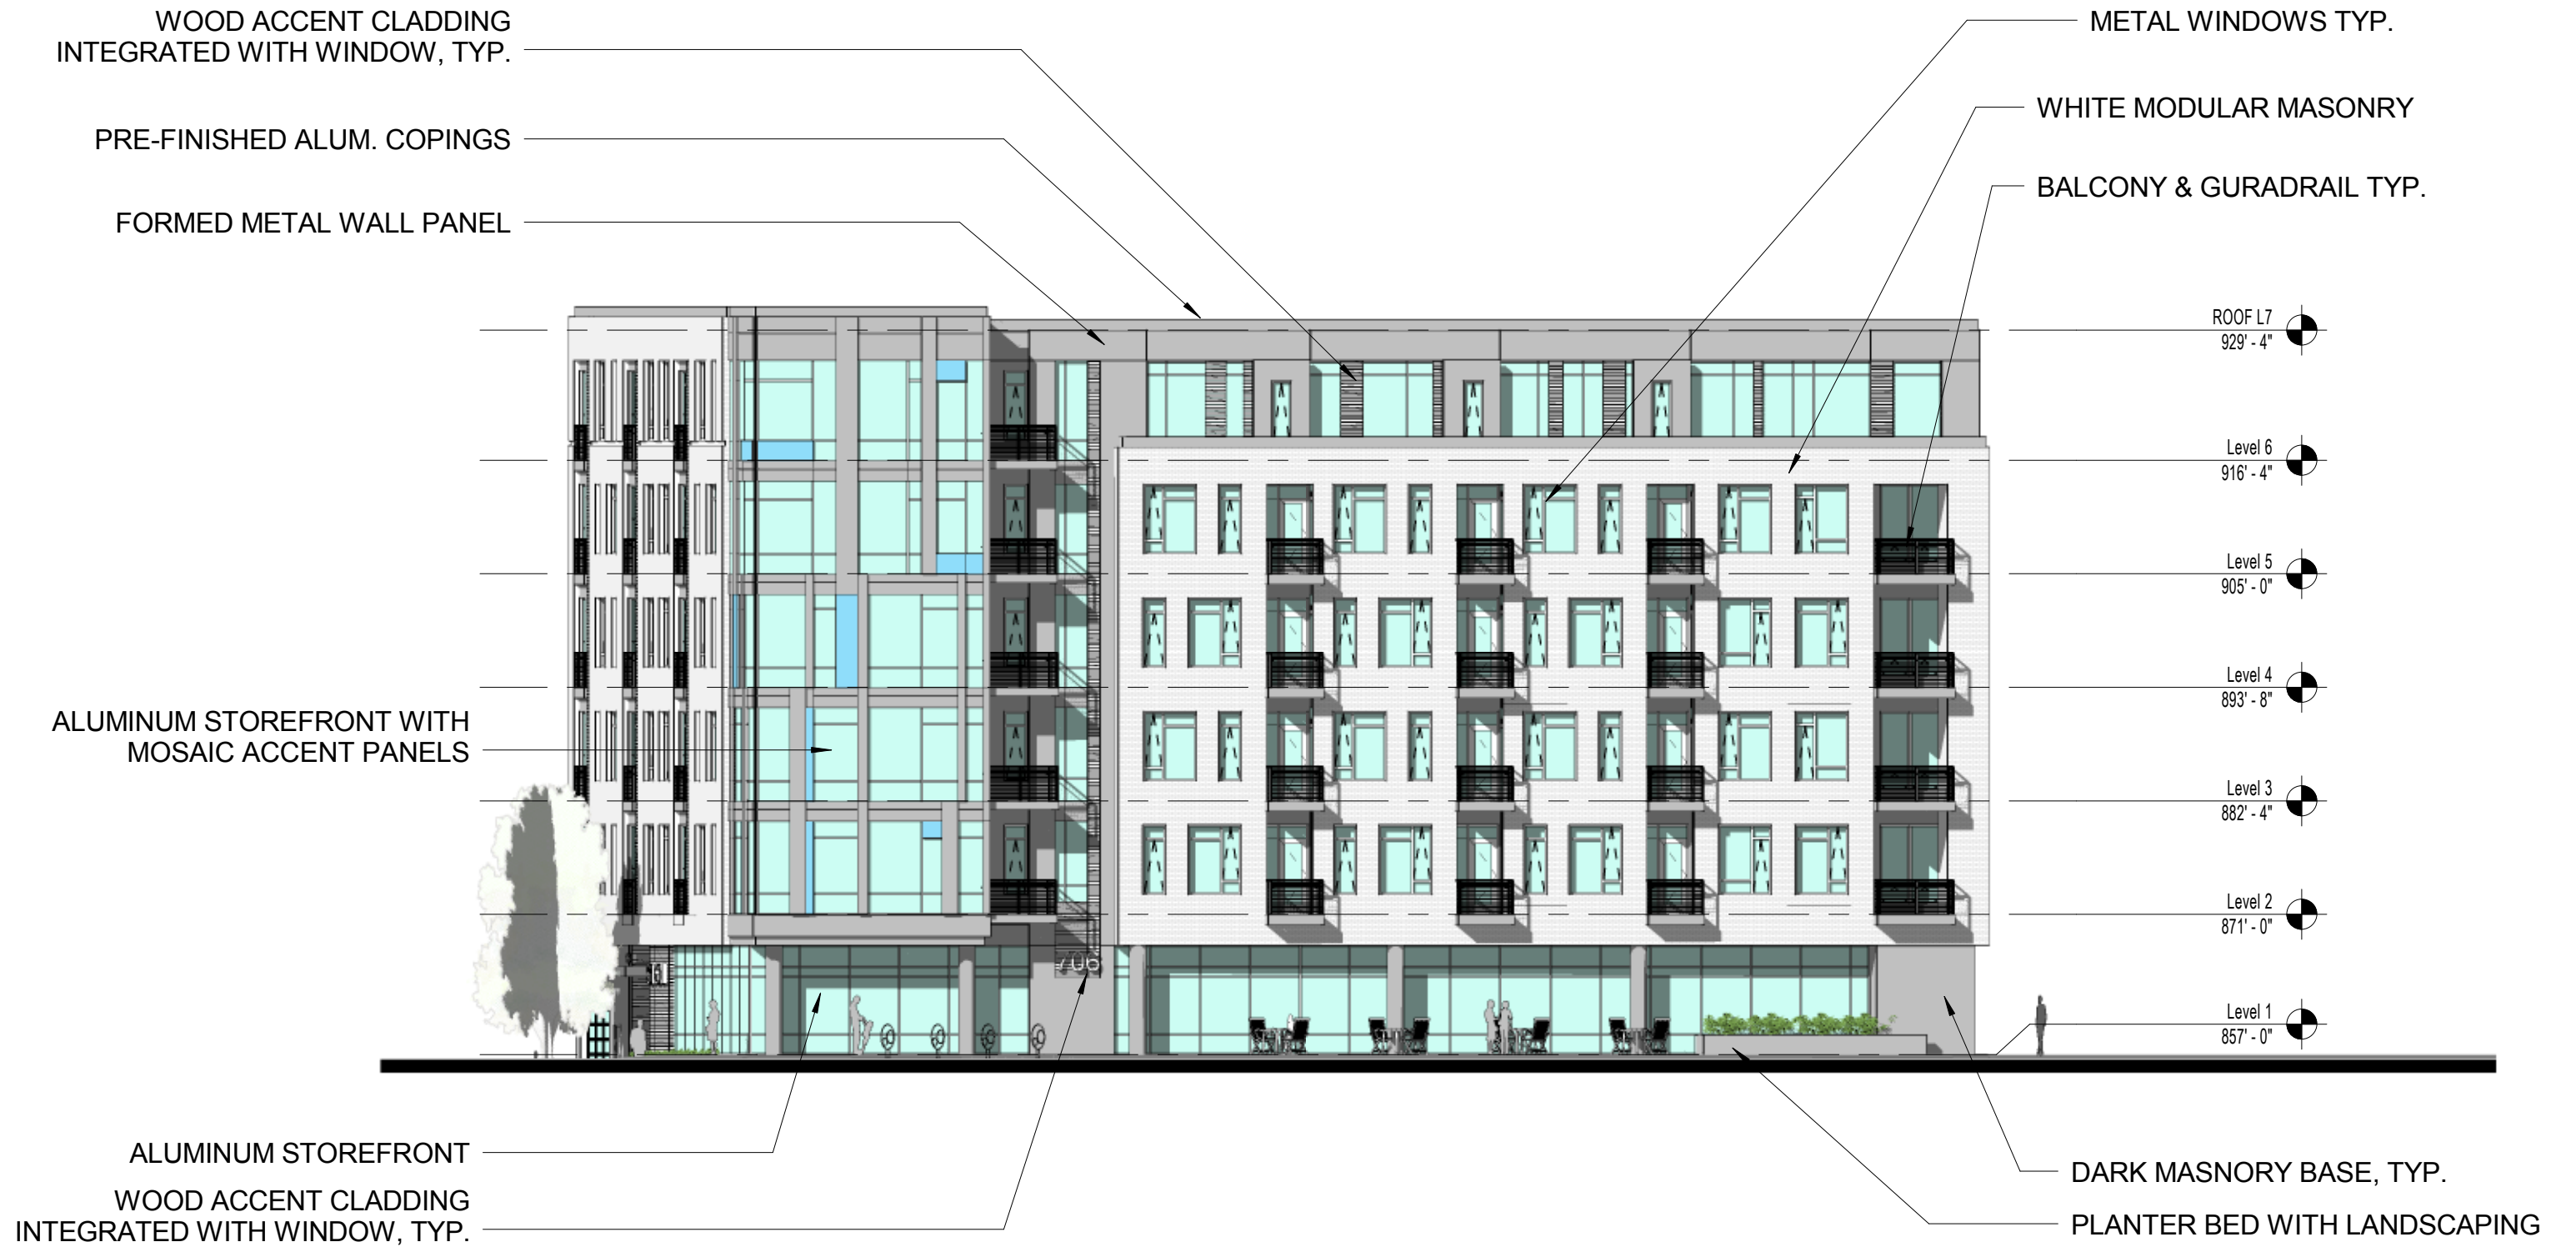

WOOD ACCENT CLADDING
INTEGRATED WITH WINDOW, TYP.

PRE-FINISHED ALUM. COPINGS

WHITE MODULAR MASONRY

METAL WINDOWS TYP.

FORMED METAL WALL PANEL

ALUMINUM STOREFRONT WITH
MOSAIC ACCENT PANELS

ROOF L7
929' - 4"

Level 6
916' - 4"

Level 5
905' - 0"

Level 4
893' - 8"

Level 3
882' - 4"

Level 2
871' - 0"

Level 1
857' - 0"

301 BLOUNT STREET L1
851' - 0"

JULIET BALCONY & GURADRAIL

DARK MASNORY BASE, TYP.

WOOD ACCENT CLADDING
INTEGRATED WITH WINDOW, TYP.

ALUMINUM STOREFRONT

PLANTER BED WITH LANDSCAPING



706 Williamson Street

Schematic West Elevation

Scale: 1" = 16'-0"

4/1/14

Engberg Anderson Project No. 142324.00

MILWAUKEE • MADISON • TUCSON



PRE-FINISHED ALUM. COPINGS

BALCONY & GURADRAIL

WHITE MODULAR MASONRY

ALUMINUM WINDOWS, TYP.

NICHIA, COLOR 1

NICHIA, COLOR 1

MASONRY

ROOF L7
929' - 4"

Level 6
916' - 4"

Level 5
905' - 0"

Level 4
893' - 8"

Level 3
882' - 4"

Level 2
871' - 0"

Level 1
857' - 0"

DARK MASNORY BASE, TYP.

301 BLOUNT STEET L1
851' - 0"



MILWAUKEE • MADISON • TUCSON

706 Williamson Street

Schematic North Elevation

Scale: 1" = 16'-0"

4/1/14

Engberg Anderson Project No. 142324.00



