



City of Madison

Demolition & Conditional Use

Location

2001 Londonderry Drive

Applicant

Greg Held, Knothe & Bruce Architects, LLC

Todd Gebhardt, Northshore Rentals


Request

Demolish financial institution and construct four-story, 105-unit apartment building


Public Hearing Date

Plan Commission

September 23, 2024

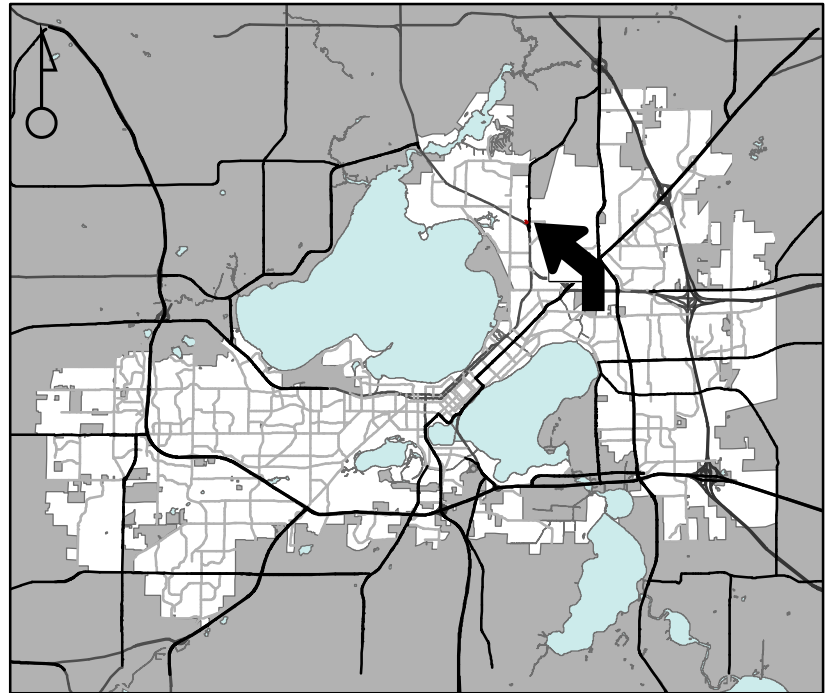

For Questions Contact: Lisa McNabola at: 243-0554 or lmcnabola@cityofmadison.com or City Planning at 266-4635

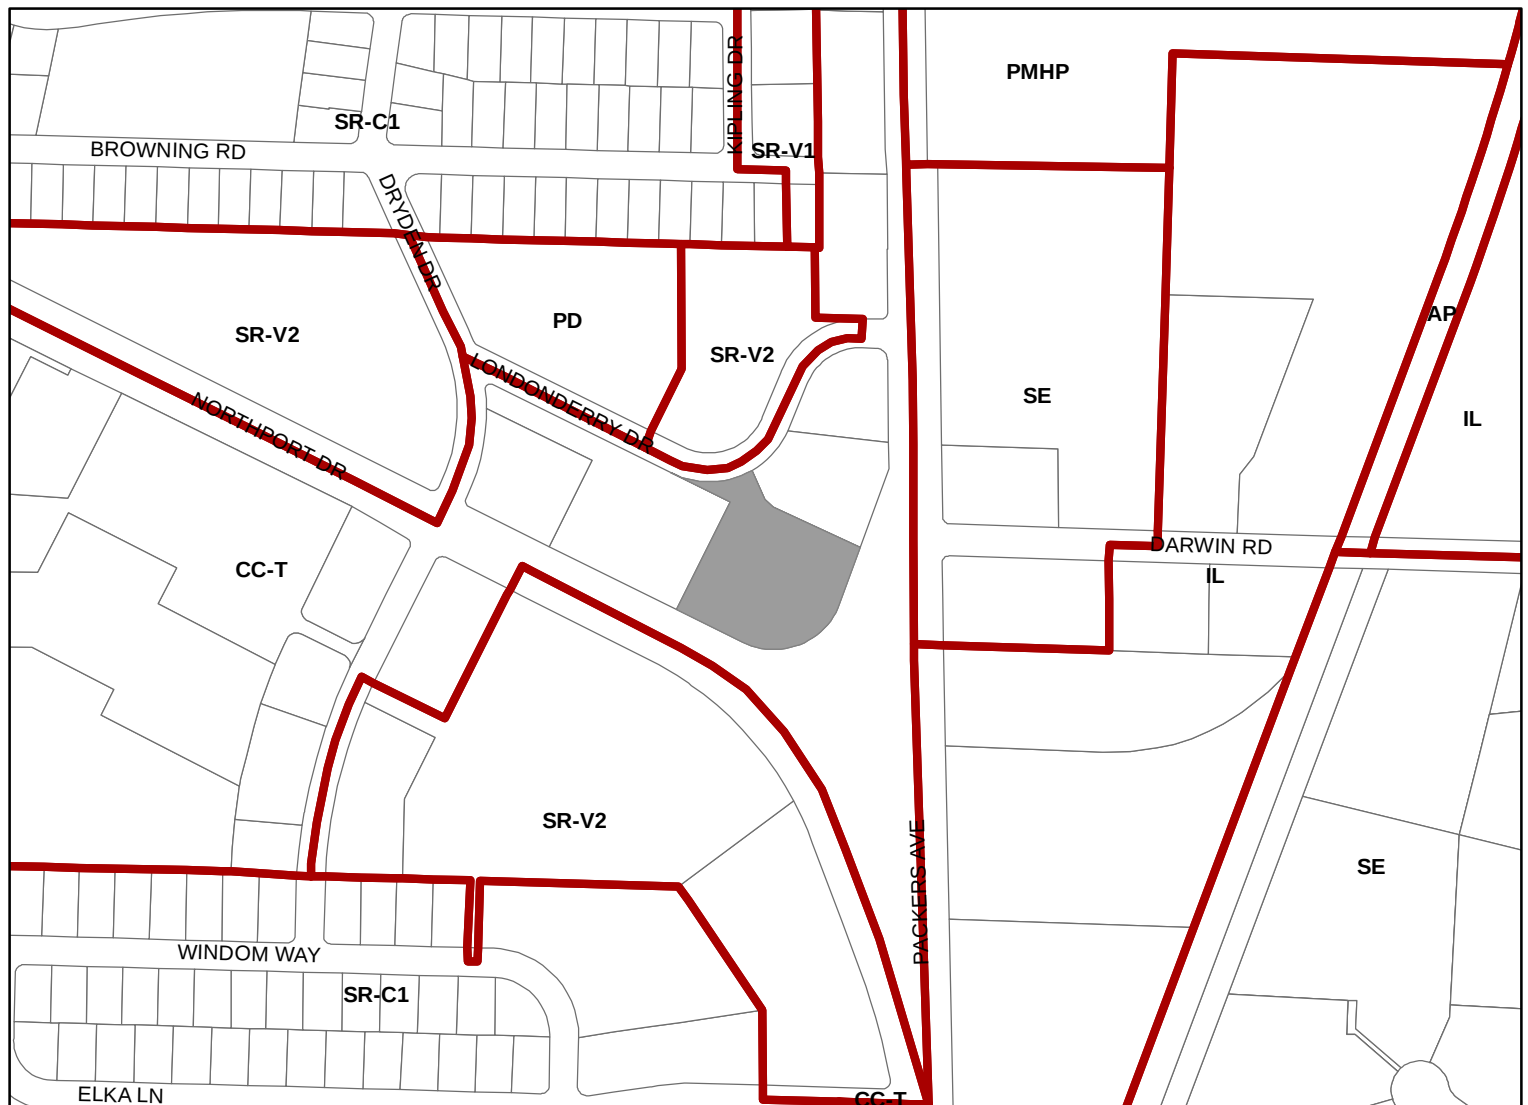

Scale : 1" = 400'

City of Madison, Planning Division : JC : Date : 7-25-24

