




Location
166 S Marquette Street

Applicant
Huyen Crass
Travis Leaser, Cleary Building Corp.


Existing Use
Garage

Proposed Use
Construct detached garage exceeding ten percent (10%) of lot area

Public Hearing Date
Plan Commission
March 22, 2021

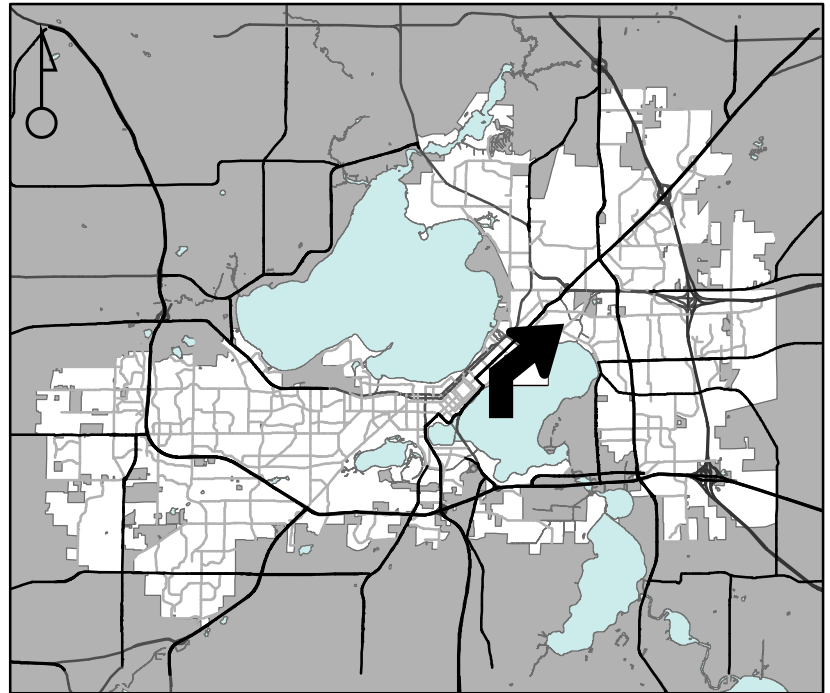

For Questions Contact: Colin Punt at: 243-0455 or cpunt@cityofmadison.com or City Planning at 266-4635

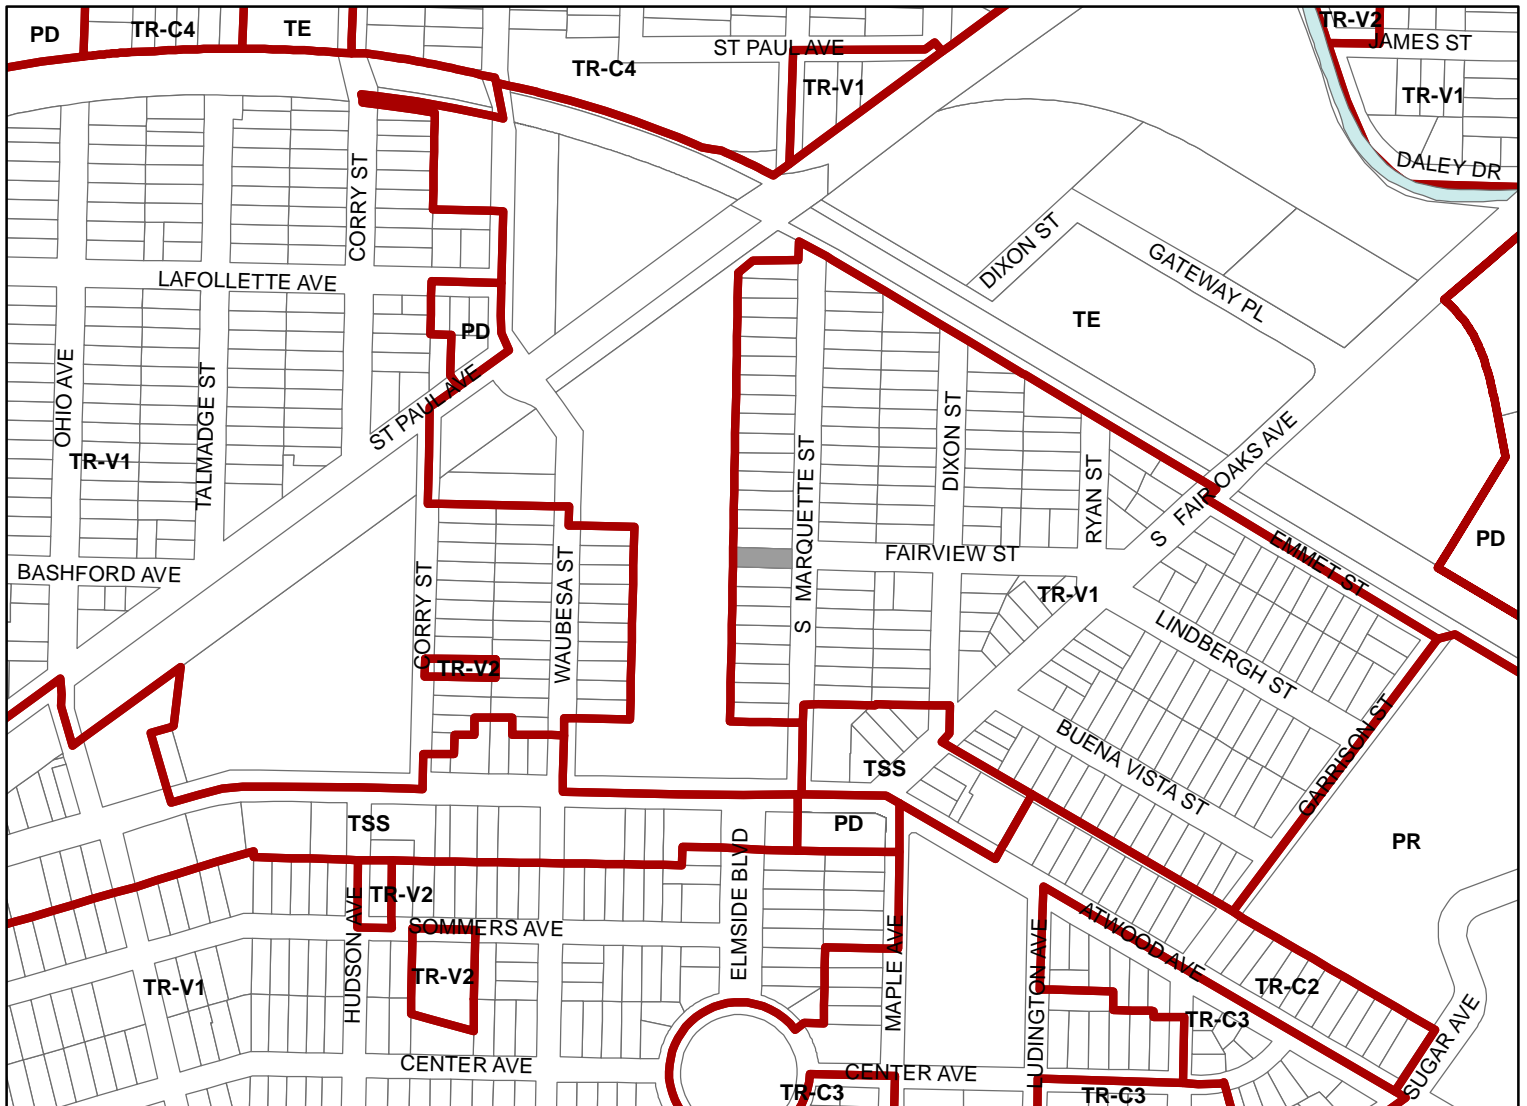

Scale : 1" = 400'

City of Madison, Planning Division : JC : Date : 2-8-21

