



City of Madison

Conditional Use

Location
2609 E. Washington Avenue


Project Name
Malt House Free-Standing Vendor

Applicant
Bill Rogers


Existing Use
Tavern

Proposed Use
Allow freestanding vending (food trucks) in tavern parking lot in Urban Design District No. 5

Public Hearing Date
Plan Commission
24 June 2019

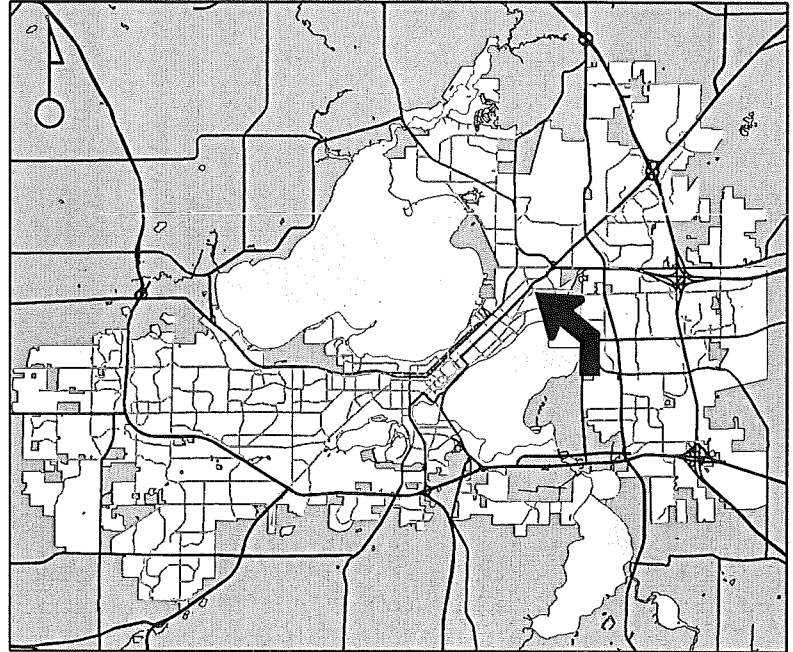

For Questions Contact: Sydney Prusak at: 243-0554 or sprusak@cityofmadison.com or City Planning at 266-4635

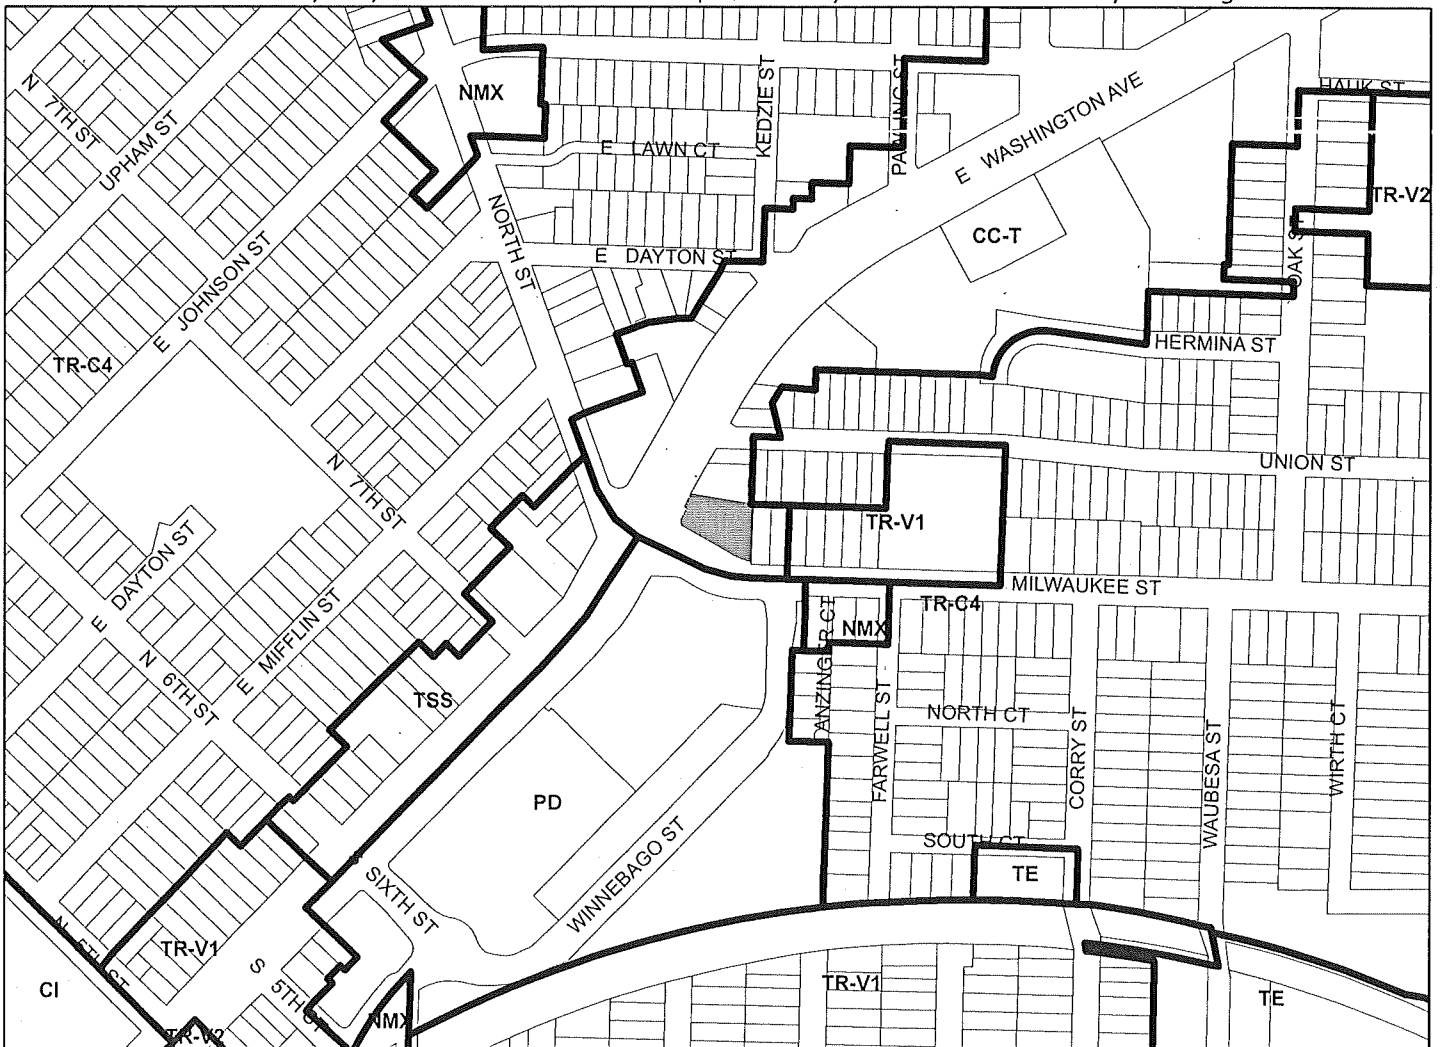

Scale : 1" = 400'

City of Madison, Planning Division : PPE : Date : 19 June 2019

10

