


20 Jan 2022 - 9:26p M:\QRS Company\170162 Tradesmen Commerce Park Replat\CADD\170162\_Outlot 3 Exhibit.dwg by: mzie

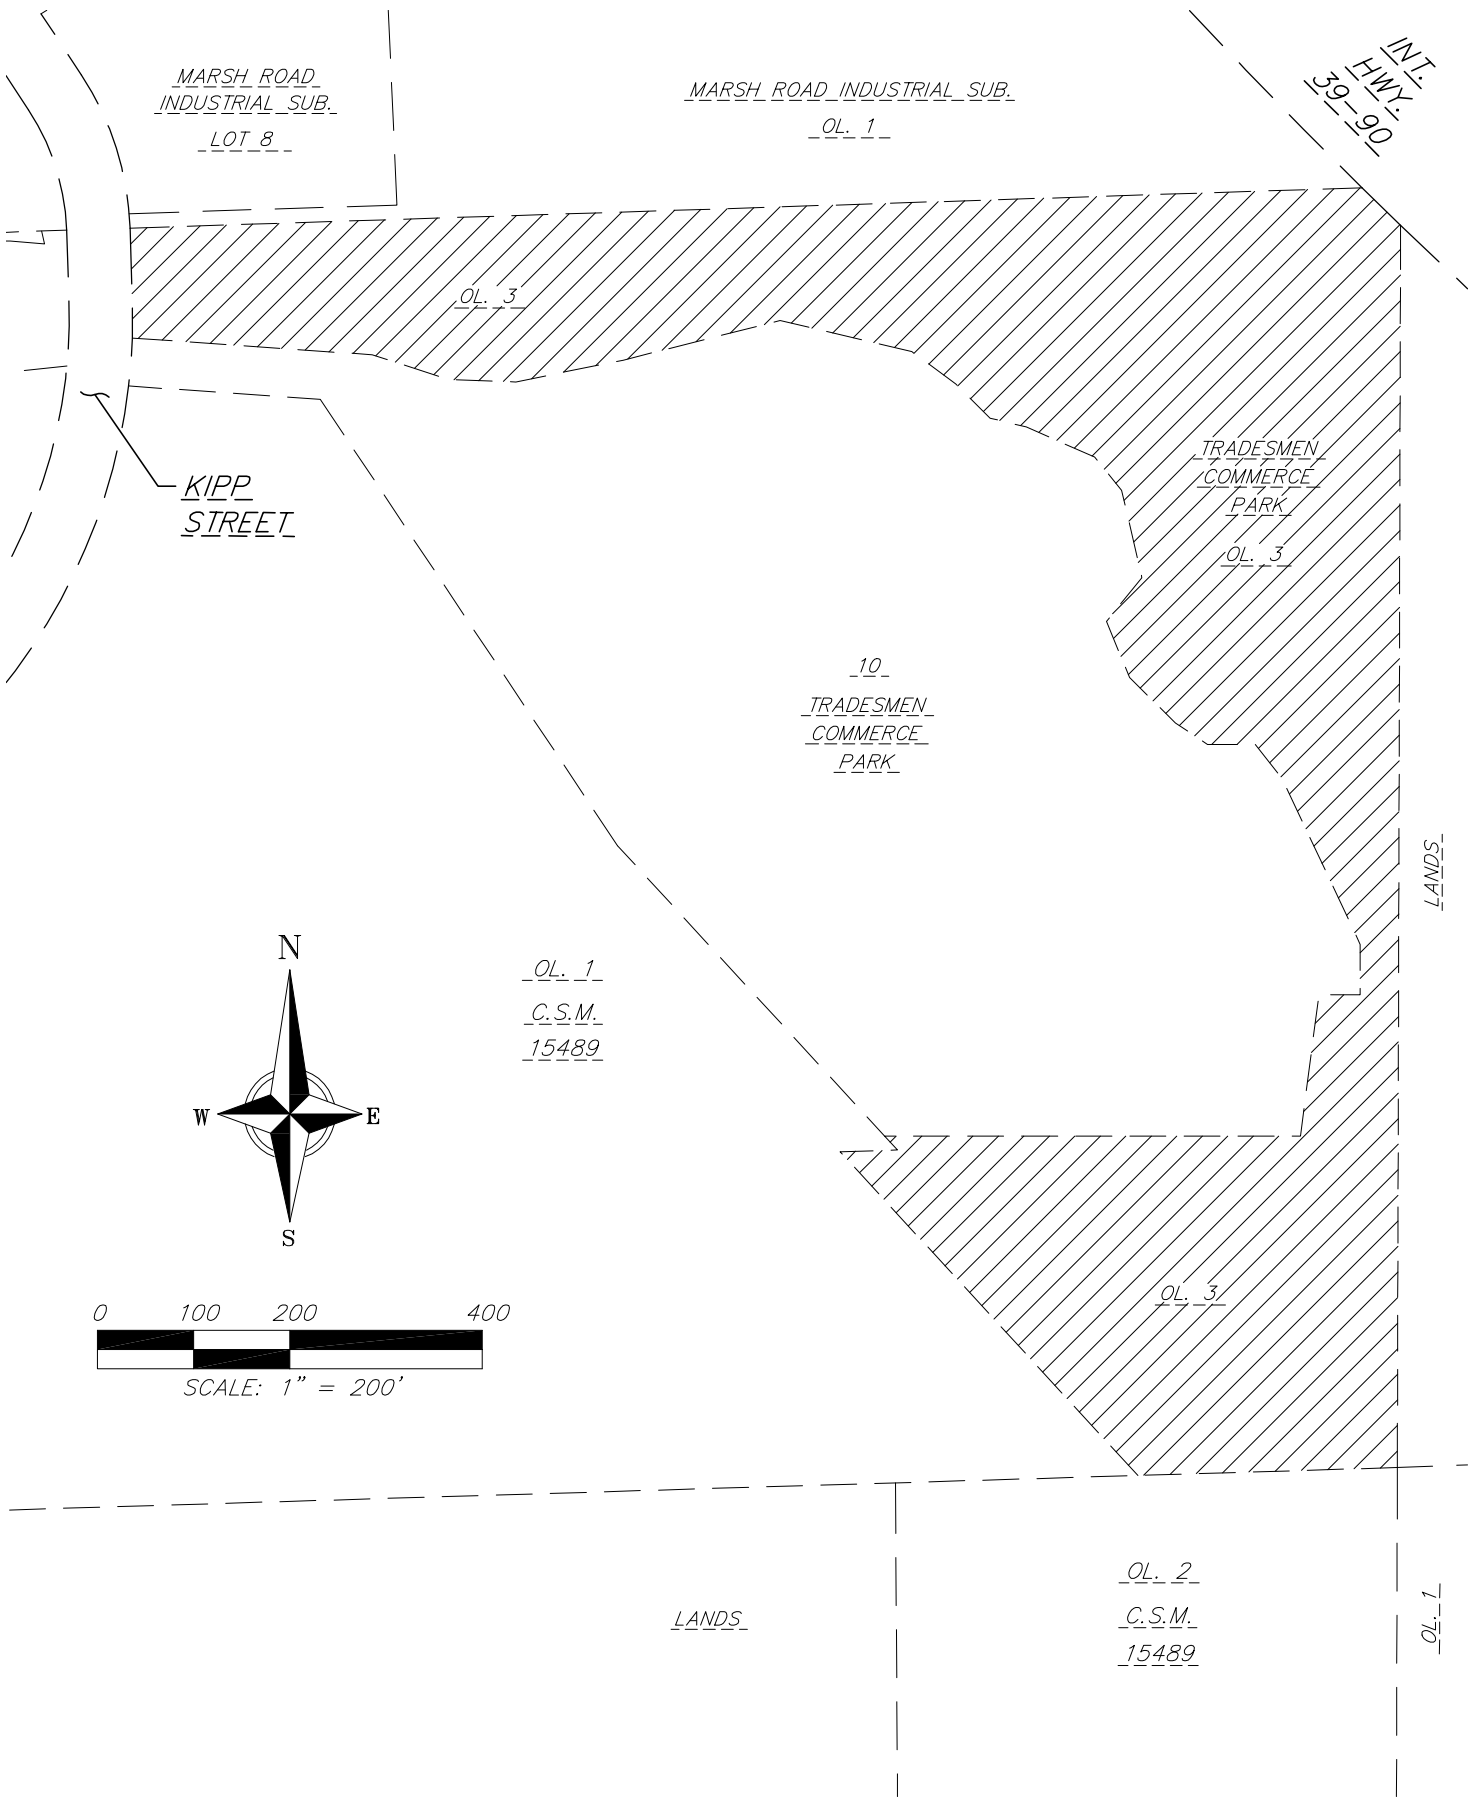

SCALE	1"=200'	SHEET  1 OF 1
CHECKED	MMAR	
DRAFTER	MZIE	
DATE	01/20/2022	
JOB NO.	170162	