



Location

2208 University Avenue

Project Name

The Heights Apartments

Applicant

Mark Hammond, MSP Real Estate, Inc.
Kalbro Investments, LLC

Existing Use

Auto repair business


Proposed Use

Demolish auto repair business to construct a six-story mixed-use building with 750 square feet of commercial space and 79 apartments


Public Hearing Date

Plan Commission

April 12, 2021

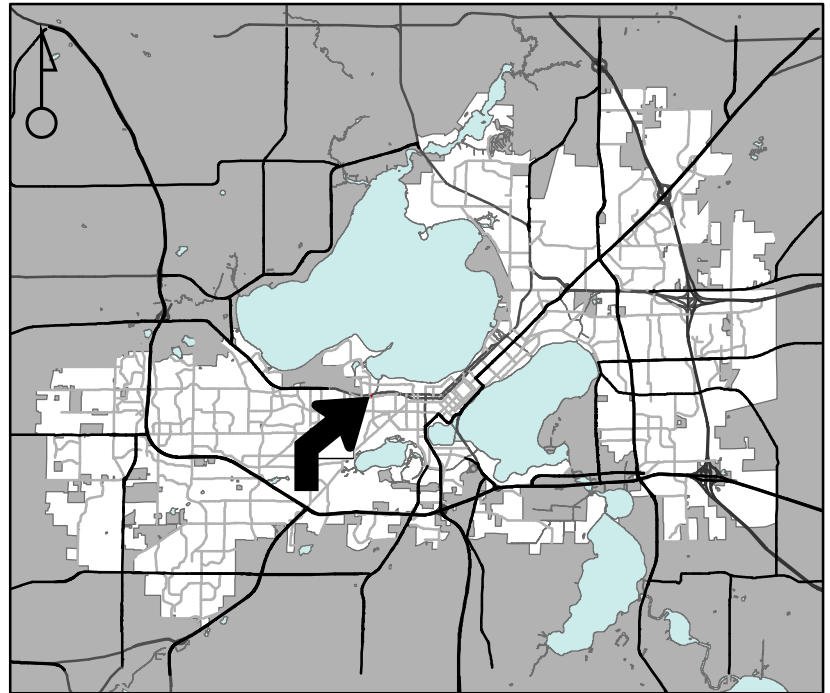

For Questions Contact: Colin Punt at: 243-0455 or cpunt@cityofmadison.com or City Planning at 266-4635

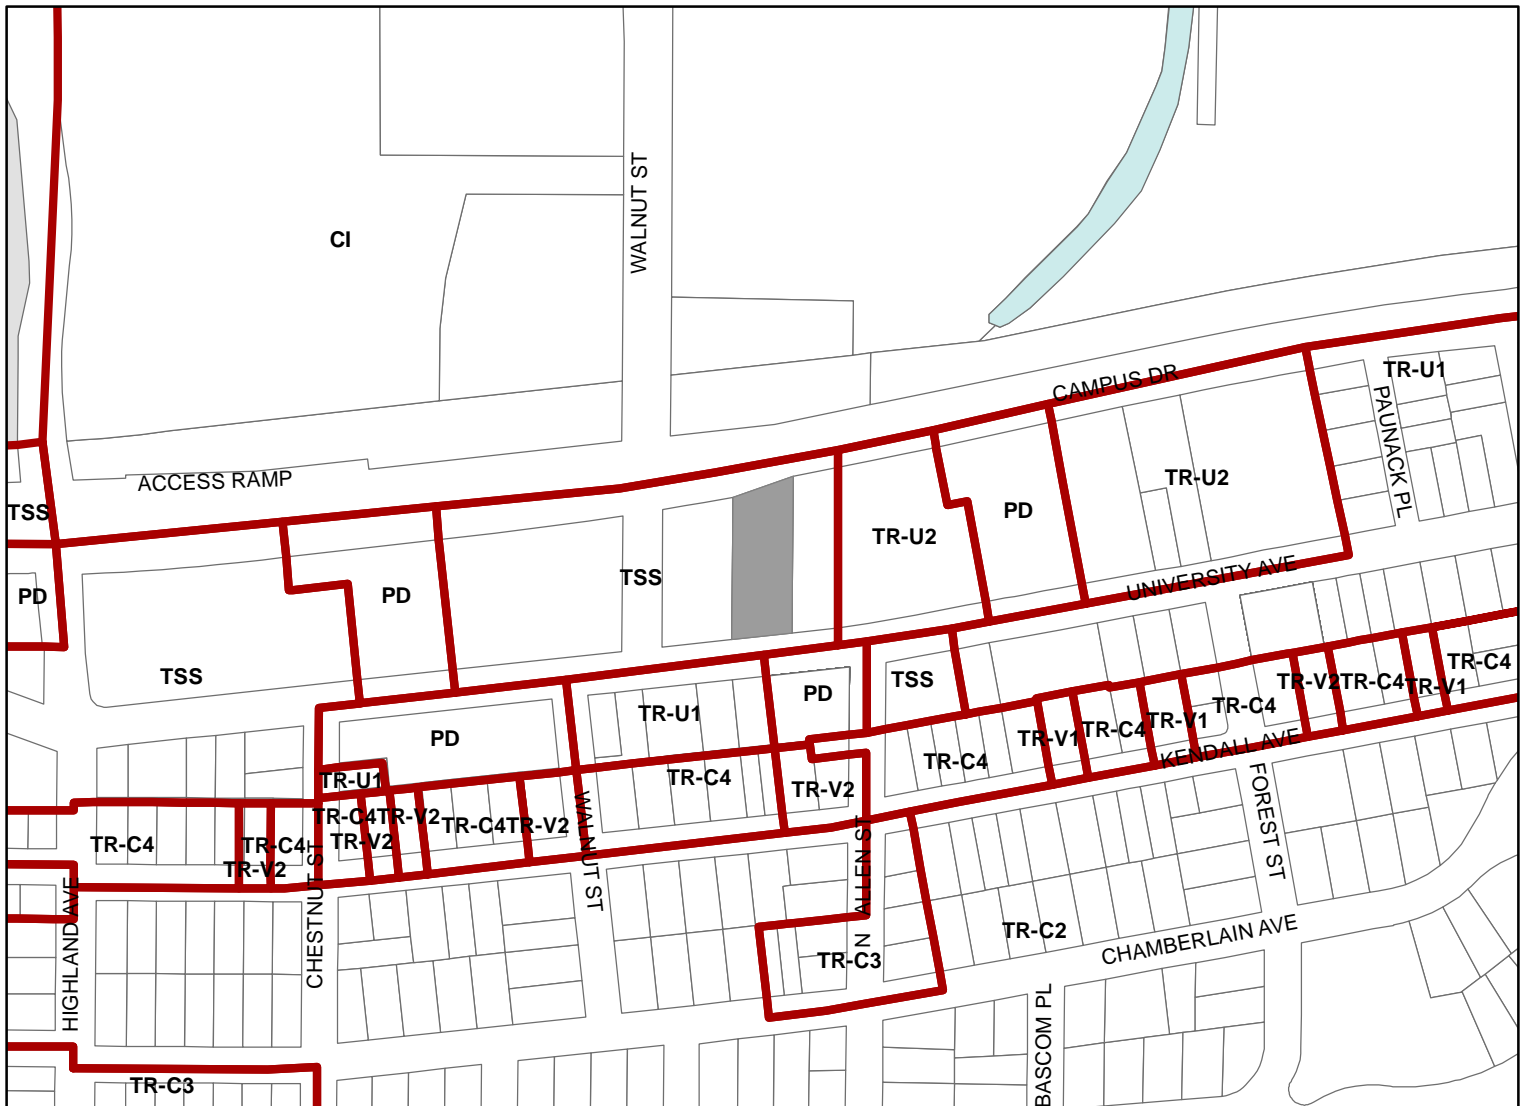

Scale : 1" = 400'

