



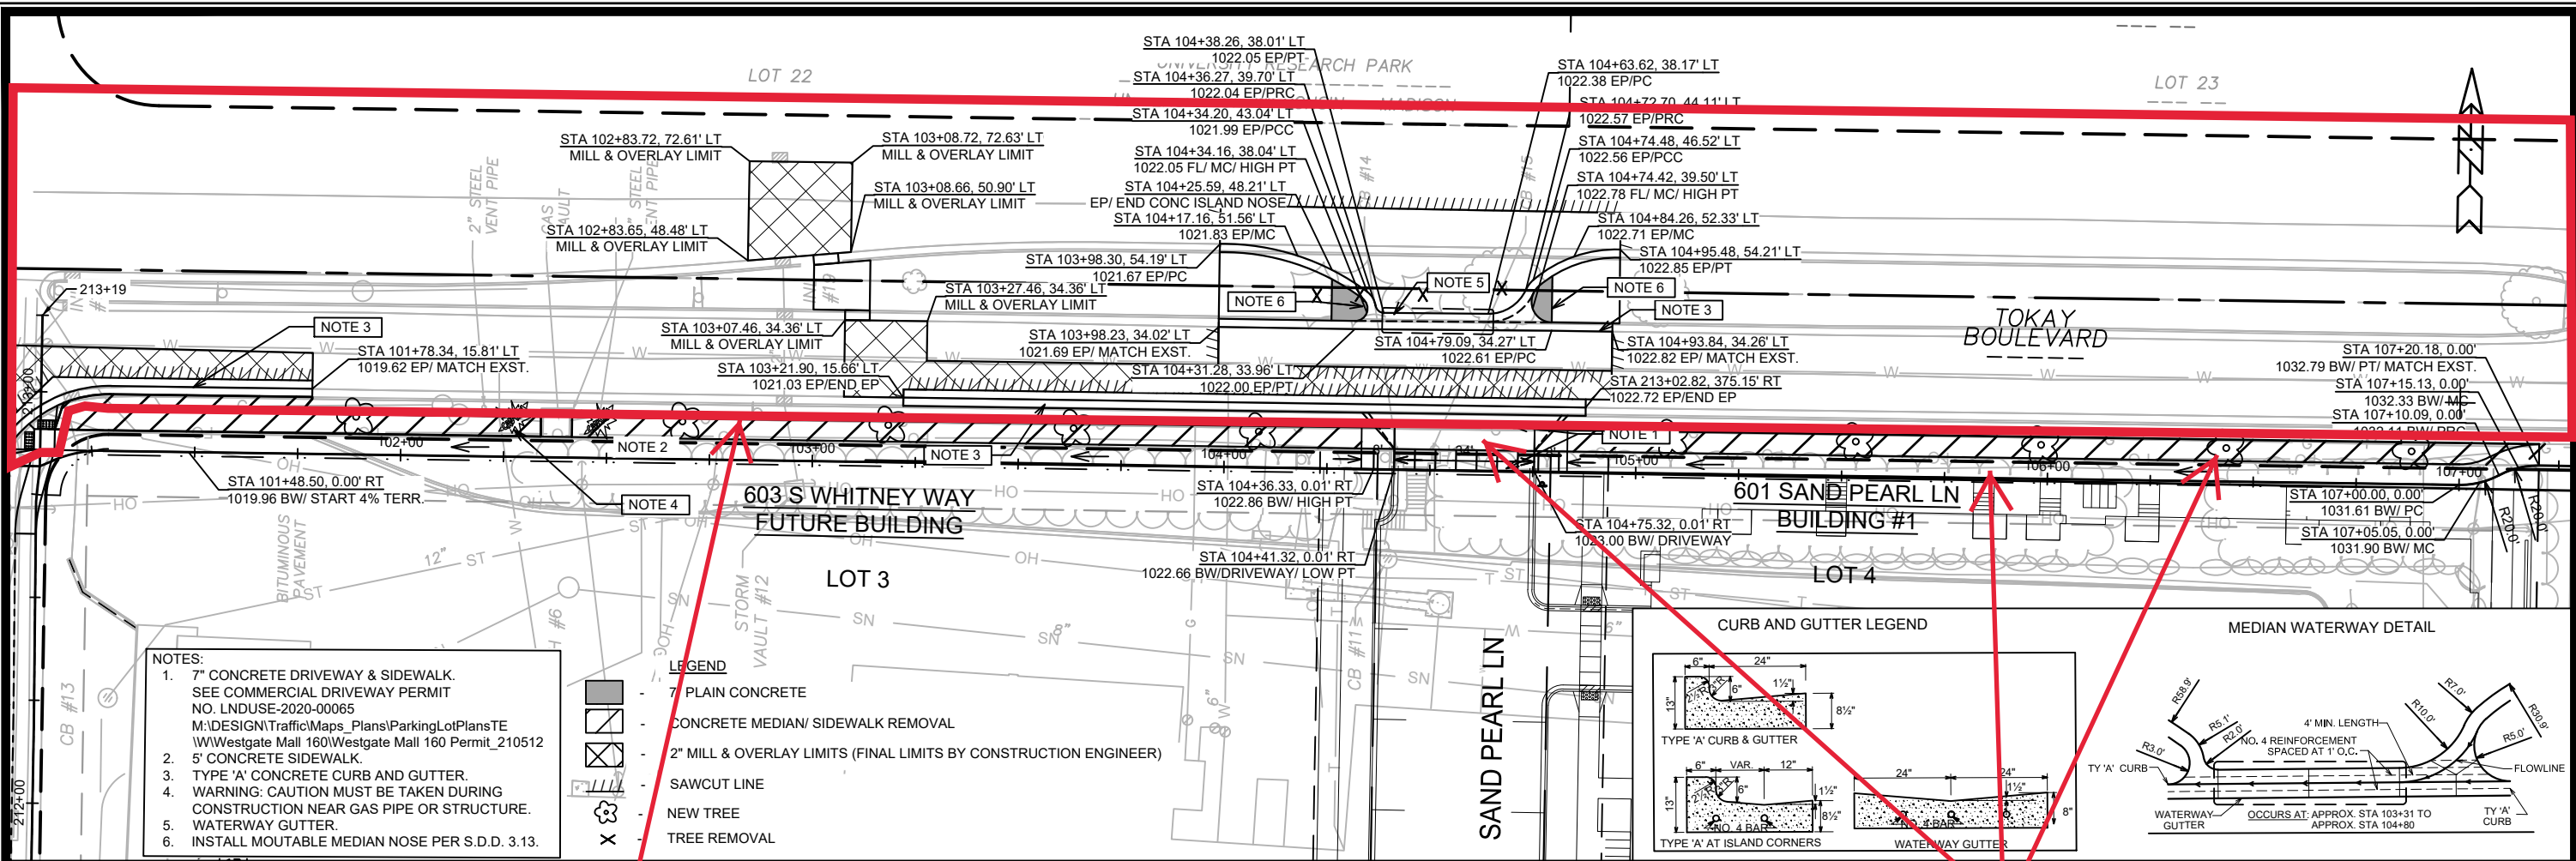

TOKAY BLVD STREET IMPROVEMENTS WITHIN RED BOX TO BE COMPLETED BY CITY PW PROJECT 13707, TOKAY BOULEVARD RESURFACING W/ UTILITIES AND TO BE REMOVED FROM PRIVATE DEVELOPMENT PROJECT 13283

DEVELOPER TO COMPLETE TOKAY SIDEWALK, DRIVE ENTRANCE, TERRACE RESTORATION, AND TREE PLANTING PER PLAN 13283

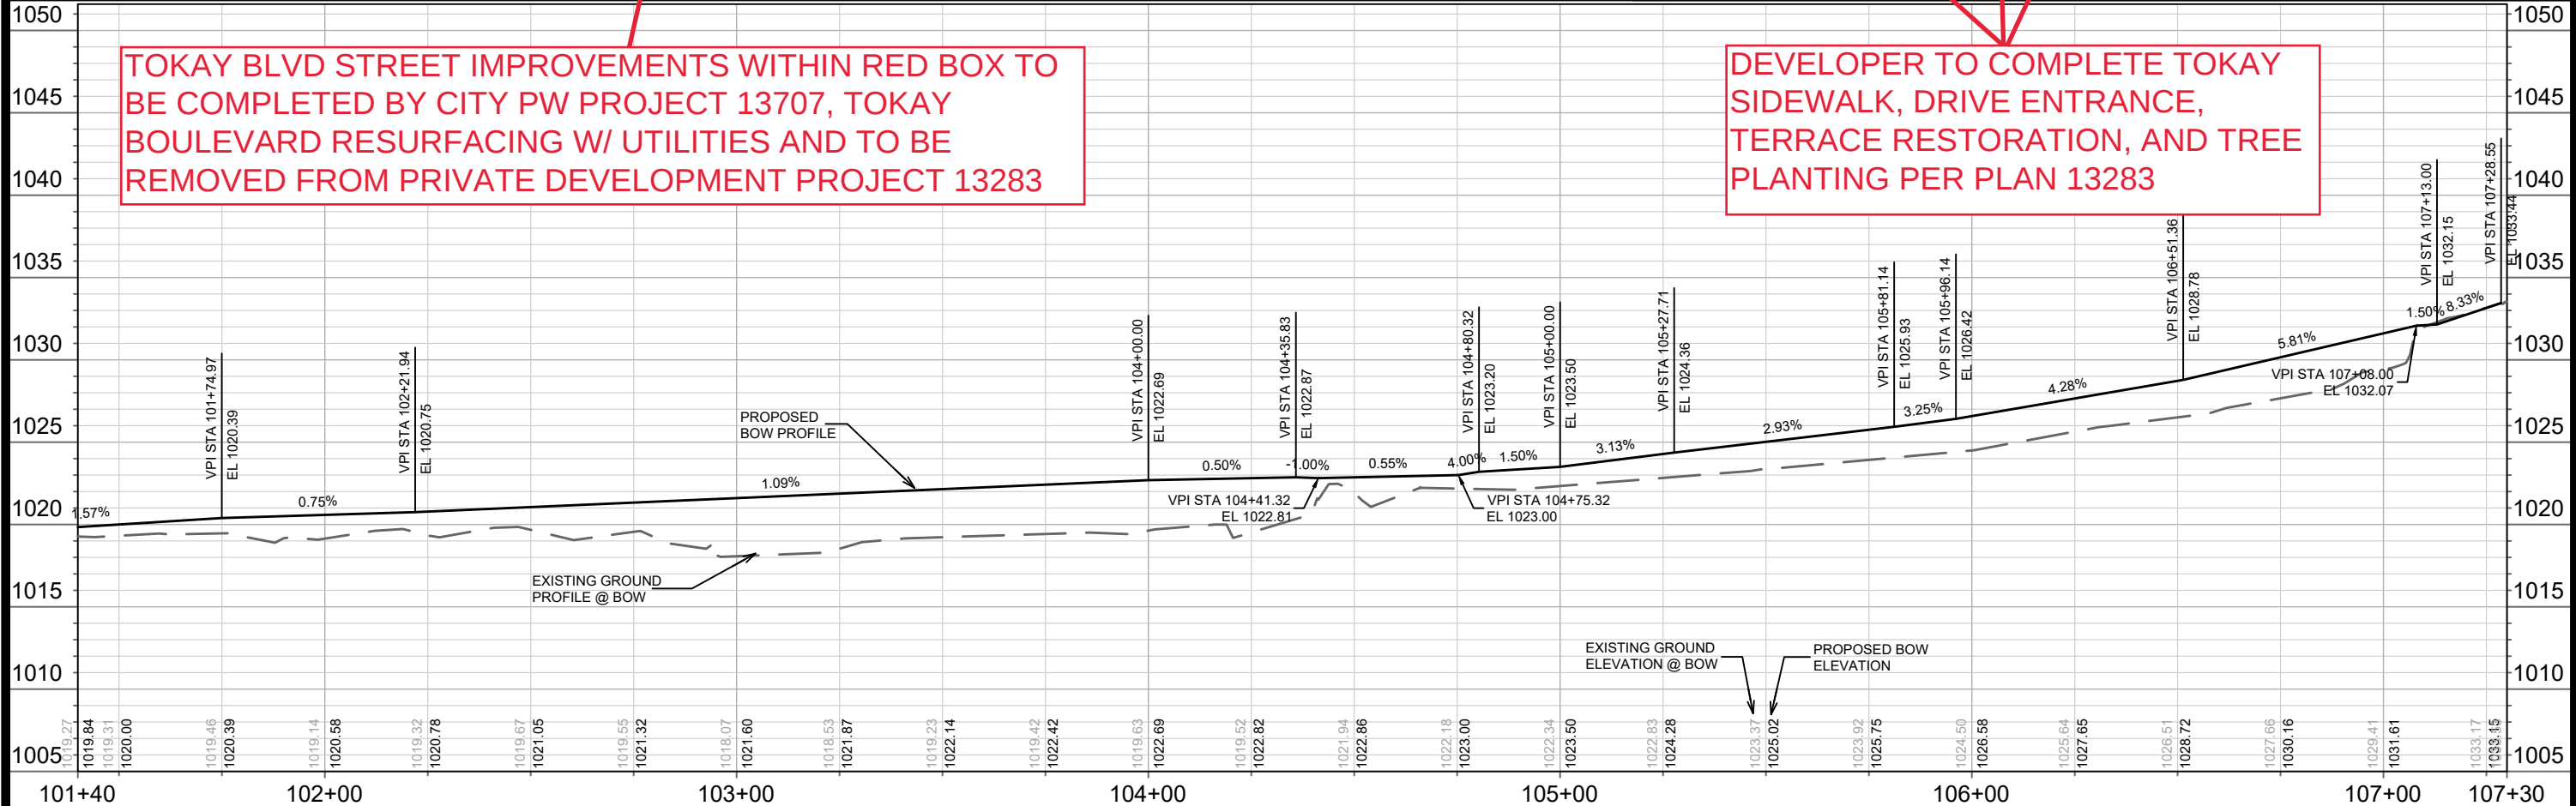

13283

MADISON, WI

CONTRACT NO: 8982

TOKAY BLVD SIDEWALK PLAN & PROFILE

WESTGATE REDEVELOPMENT PLAT

13283

P-4

REVISION

DATE

BY

MARK

DESIGNED BY: ID

DATE: 5/27/2021 7:08 AM

Scale: 1"=40'

P-4

