

PLOT SCALE: _____

PLOT NAME: _____





REV. DATE: _____

ORIGINATOR: CITY OF MADISON, STREETS DIVISION

NOTES:

- SPLIT BLOCK RETAINING WALL FROM STA 11+25 TO STA 12+15; STA 13+35 TO STA 13+57 TIE INTO EXISTING WALL AT DRIVEWAY.

 = TREE REMOVAL

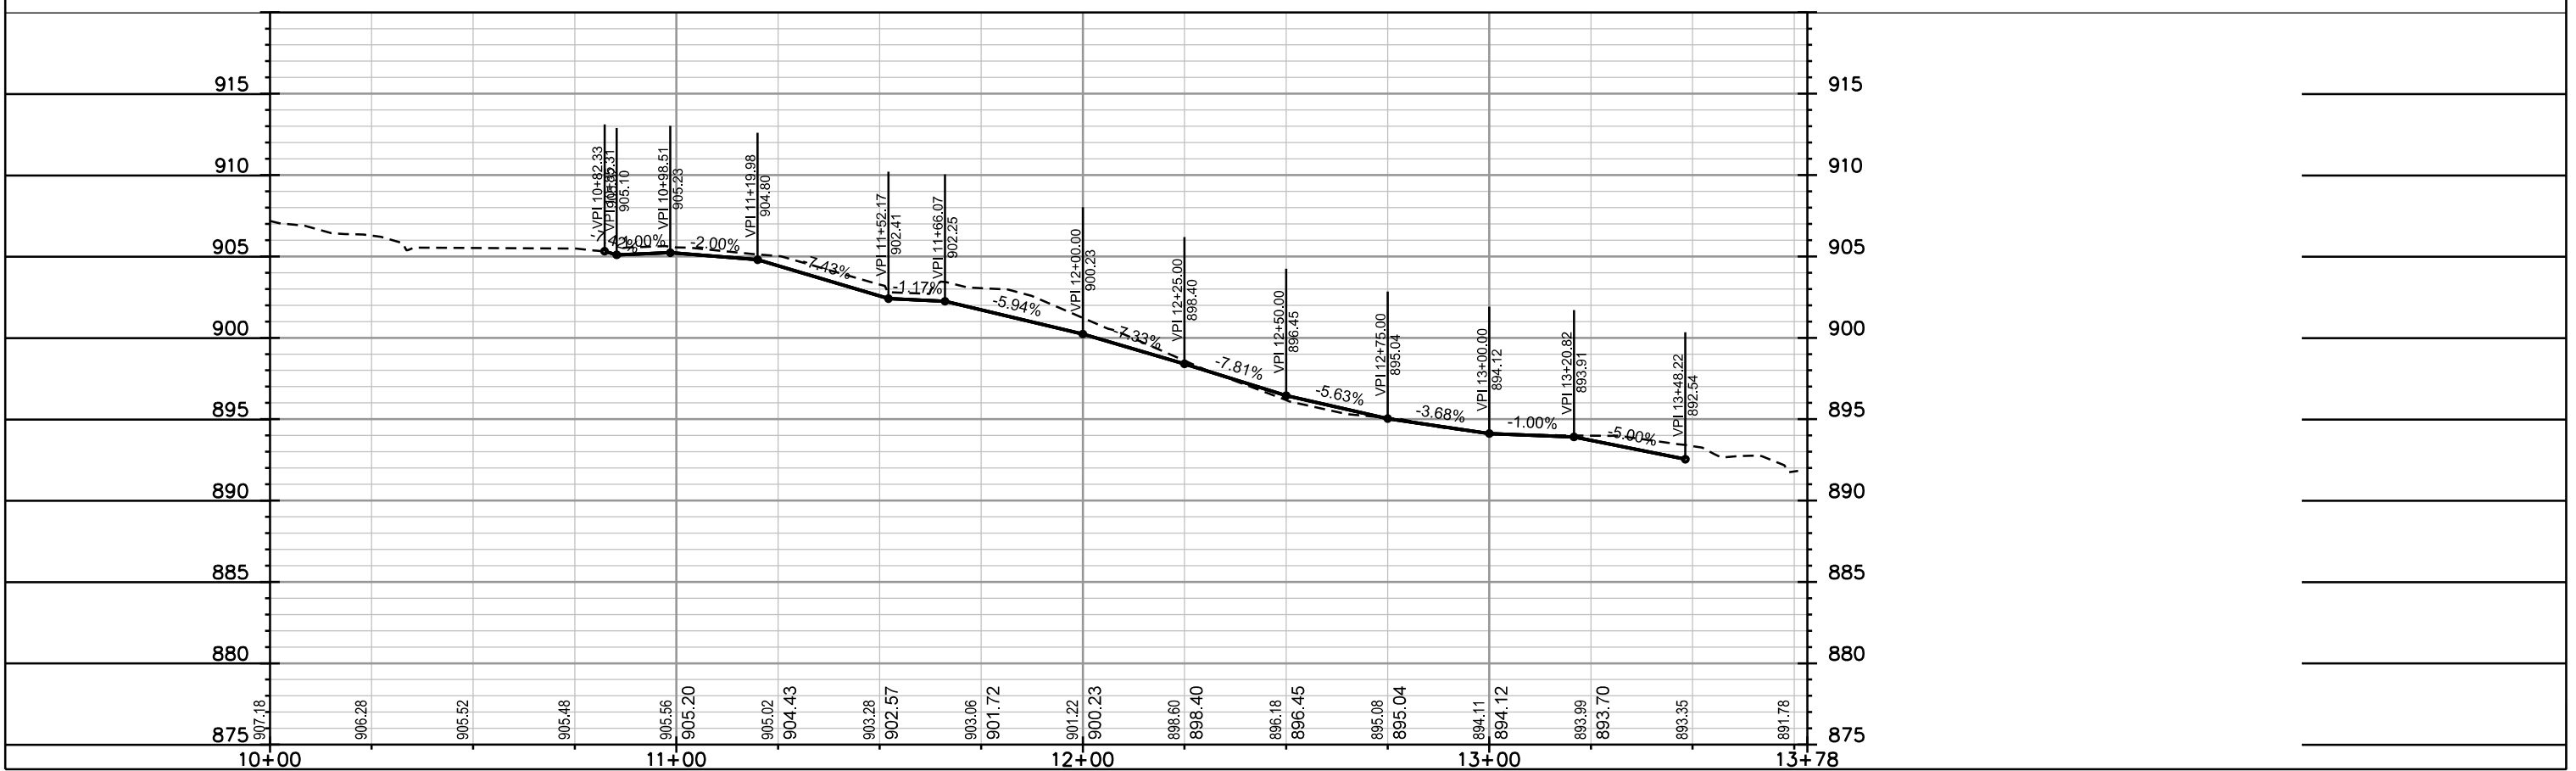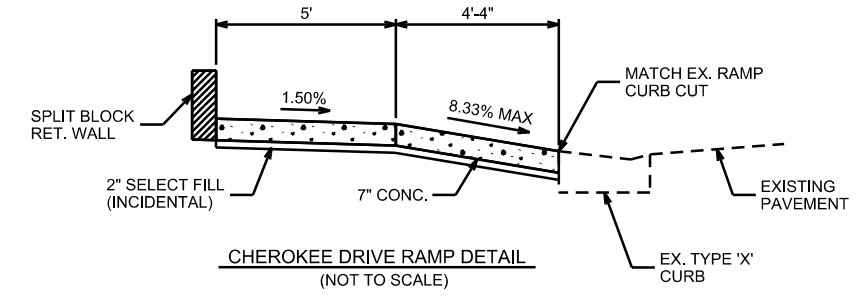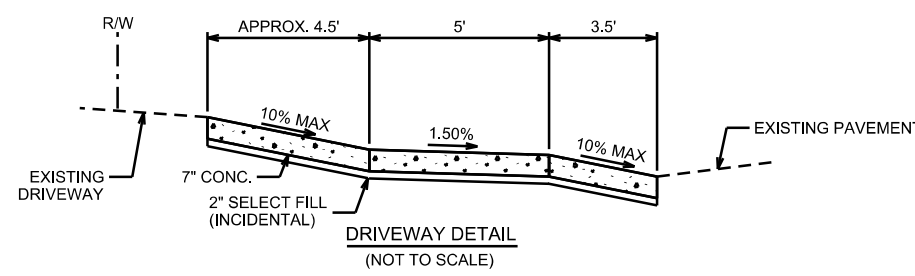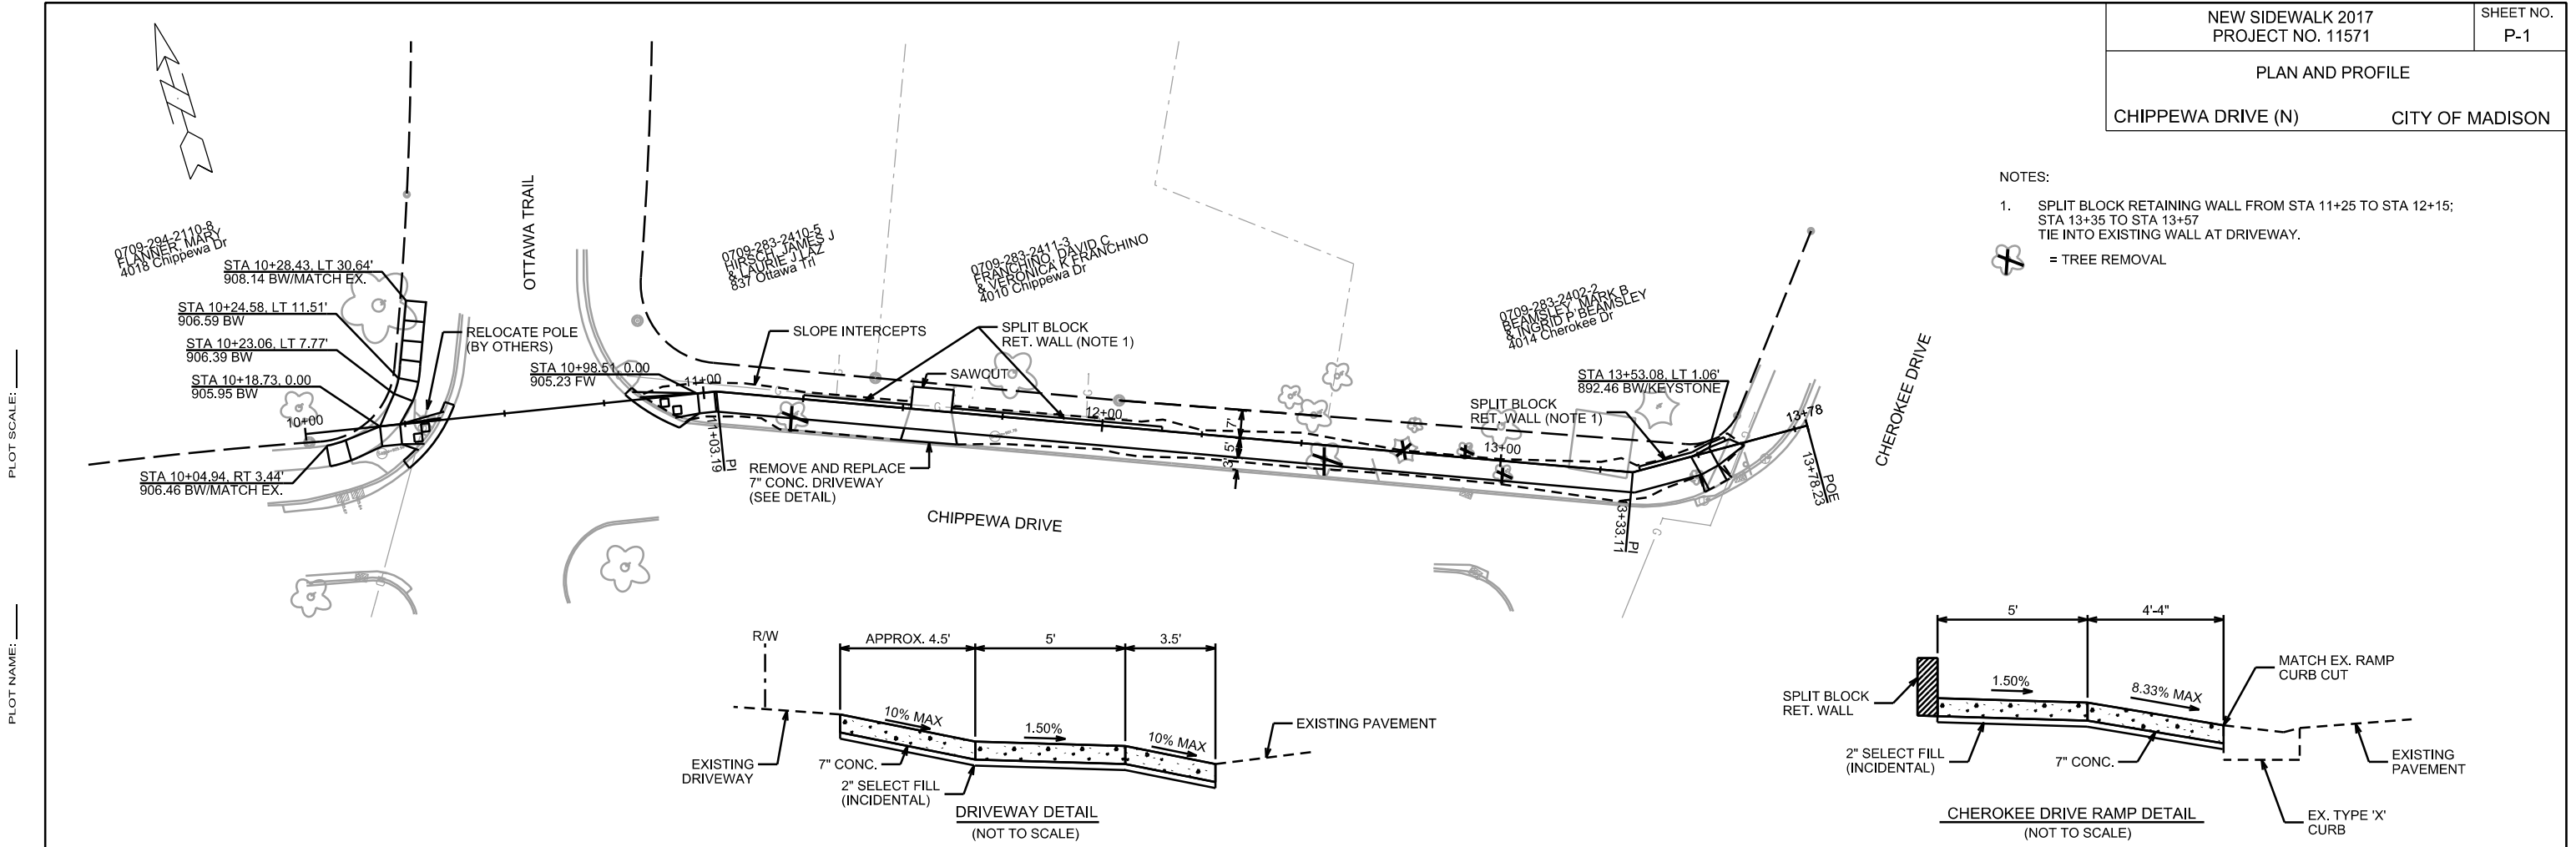

PLOT SCALE: _____

PLOT NAME: _____

REV. DATE: _____

ORIGINATOR: CITY OF MADISON, STREETS DIVISION

CROSS SECTIONS

CHIPPEWA DRIVE (N)








CITY OF MADISON

PLOT SCALE: _____

PLOT NAME: _____

REV. DATE: _____

ORIGINATOR: CITY OF MADISON - STREETS DIVISION

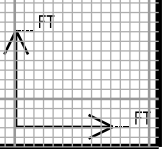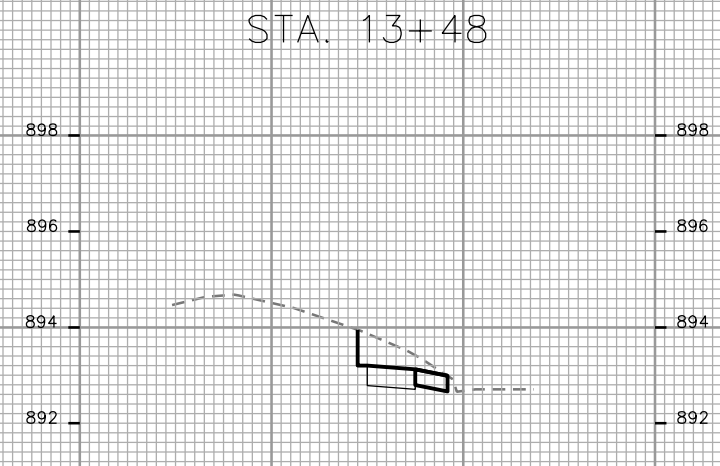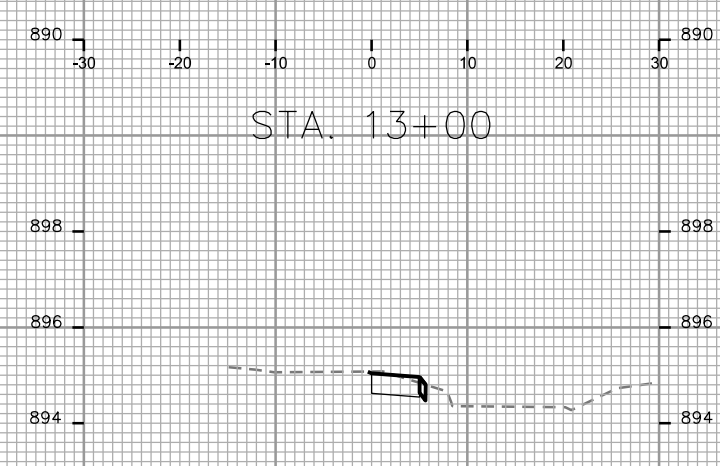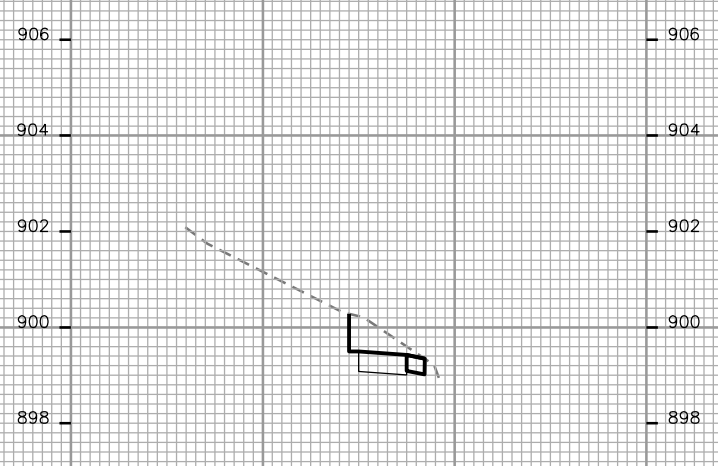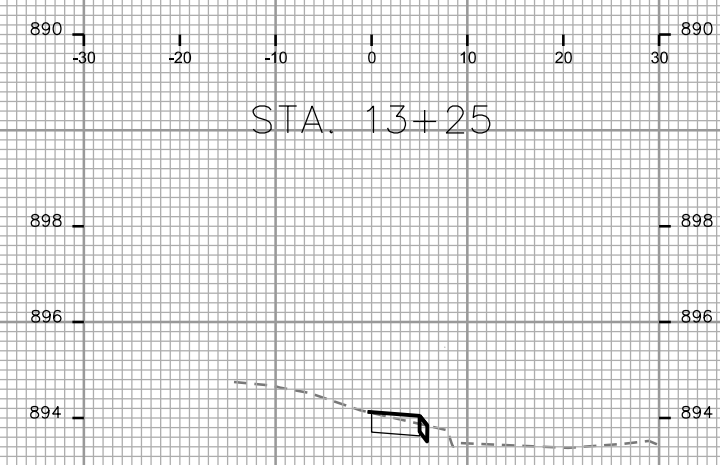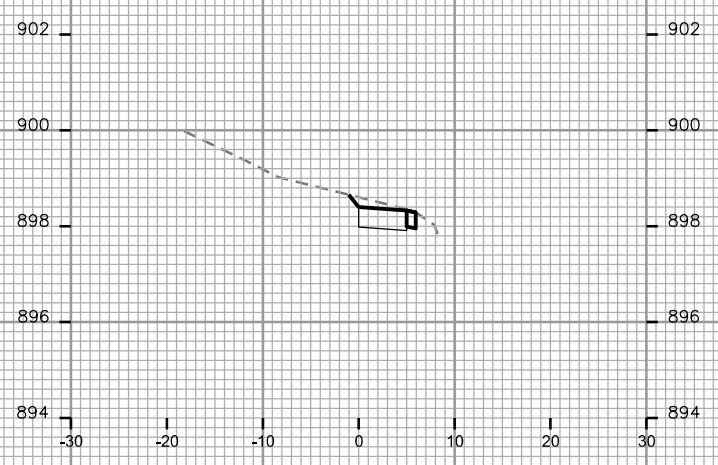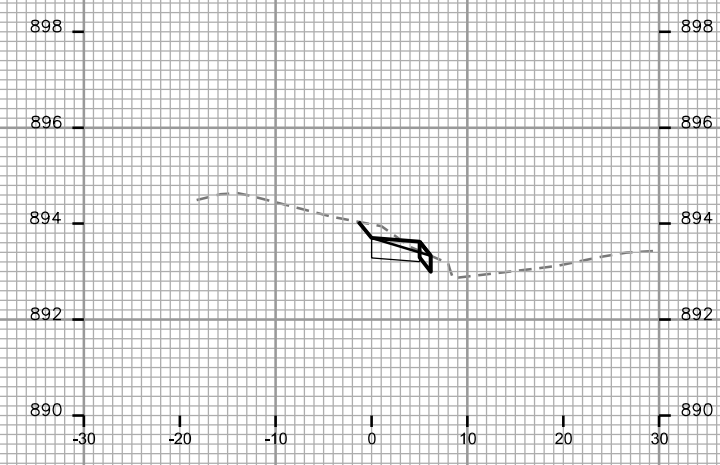

CROSS SECTIONS
CHIPPEWA DRIVE (N) CITY OF MADISON

PLOT SCALE: _____

PLOT NAME: _____

REV. DATE: _____

ORIGINATOR: CITY OF MADISON - STREETS DIVISION

