

PLAN OF PROPOSED IMPROVEMENT

MADISON - CAMBRIDGE

(WHITNEY WAY - VERONA ROAD)

USH 12



DANE COUNTY

STATE PROJECT NUMBER
5300-07-75



- PROFILE
- GRADE LINE
- ORIGINAL GROUND
- MARSH OR ROCK PROFILE (To be noted as such)
- SPECIAL DITCH
- GRADE ELEVATION
- CULVERT (Profile view)
- UTILITIES
- ELECTRIC
- FIBER OPTIC
- GAS
- SANITARY SEWER
- STORM SEWER

BEGIN PROJECT
STA. 100+26 EB
 Y=472,471.57
 X=797,377.13

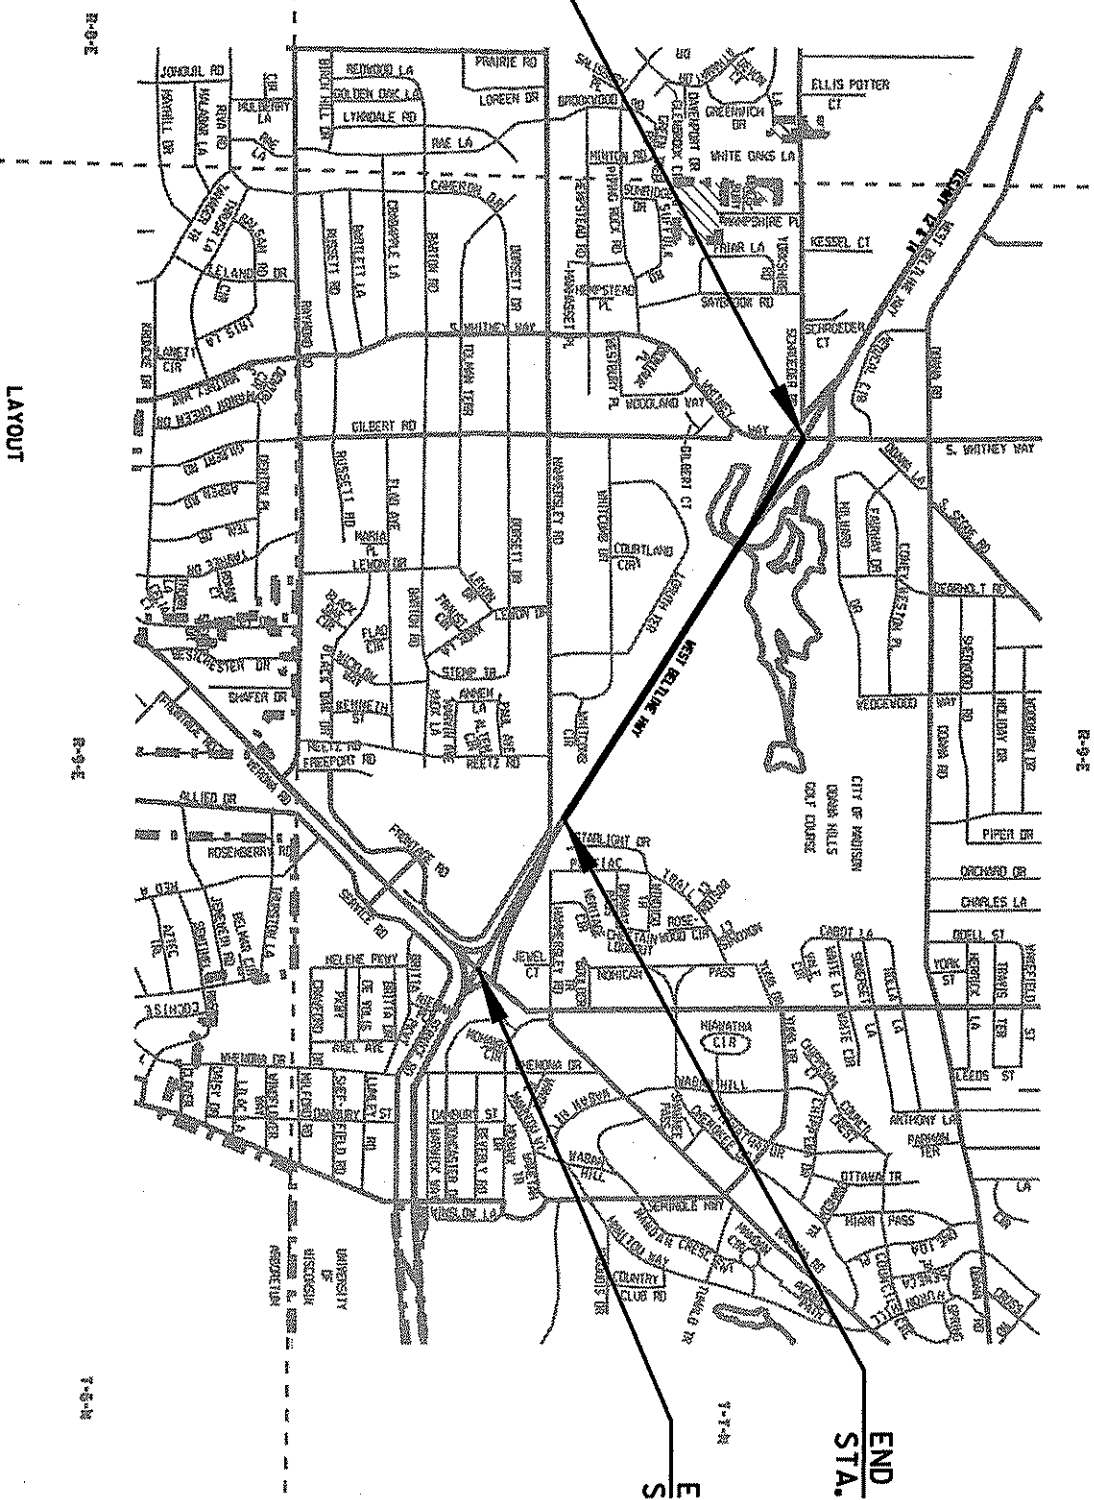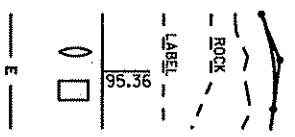

LAYOUT

END
STA.