

*preliminary*


This work was prepared by me or under my supervision and execution of the project will be under my responsibility to the extent of my knowledge and skill as a Licensed Architect and Engineer of the State of Wisconsin.

© 2013 Isthmus Architecture, Inc.


**MONONA TERRACE  
GENERAL RENOVATIONS**  
Monona Terrace Community & Convention Center  
One John Nolen Drive, Madison, WI 53703

Proj. No.:	1302.01
Scale:	
Drawn By:	pr
Date:	06-18-13
Rebid Date:	
Rev. Date:	
<b>NEW CONSTRUCTION CASEWORK</b>	
Sheet Title	
Sheet No:	


**A1.1**

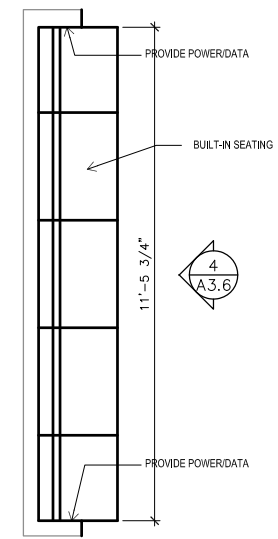

**3 Interior Elevation - Level 4 NW**  
Scale: 1/2"=1'-0"


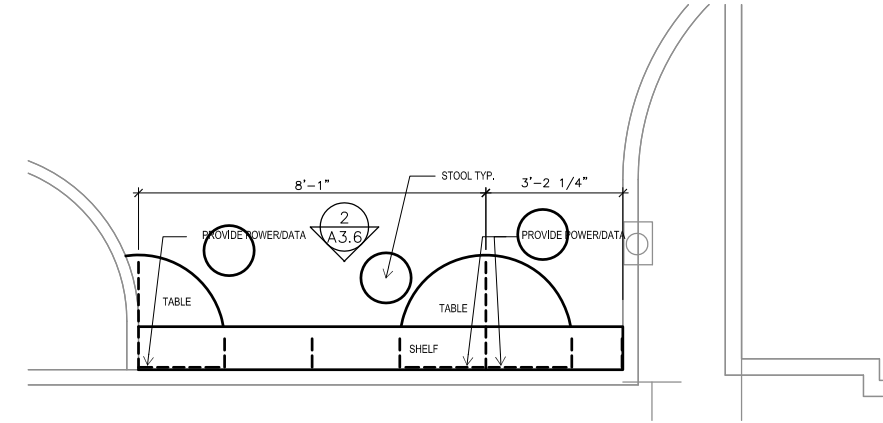


**4 Interior Elevation - Level 3**  
Scale: 1/2"=1'-0"

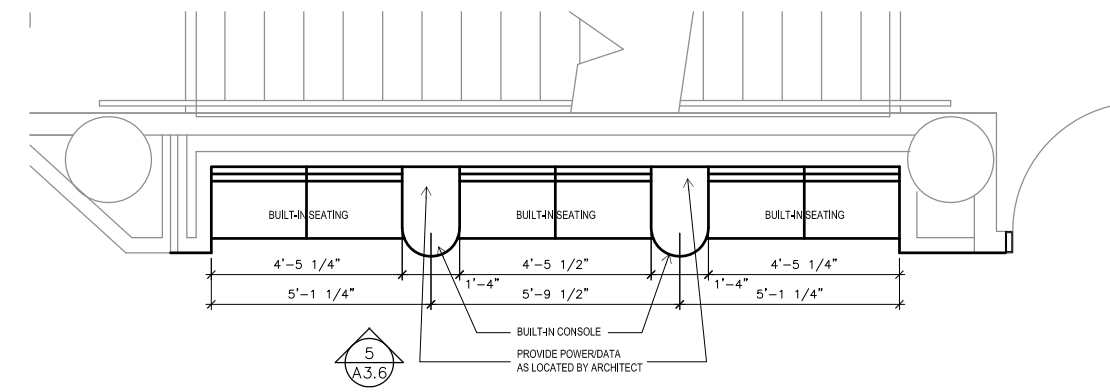


**5 Interior Elevation - Level 4 SW**  
Scale: 1/2"=1'-0"


- CASEWORK / FURNITURE NOTES**
1. WOOD VENEER, SOLID STOCK AND WOOD FINISH IS TO MATCH EXISTING CASEWORK.
  2. UPHOLSTERY PADDING: LUXLOFT UPHOLSTERY FOAM, 1.9 DENSITY FOR BACKS & 2.4 DENSITY FOR SEATS, & WRAP WITH 100% URETHANE NO ARTIFICIAL LOAD BONDED DACRON POLYESTER.
  3. UPHOLSTERY FABRIC: (COM) CUSTOMERS OWN MATERIAL - TO BE PROVIDED BY MTCCC.

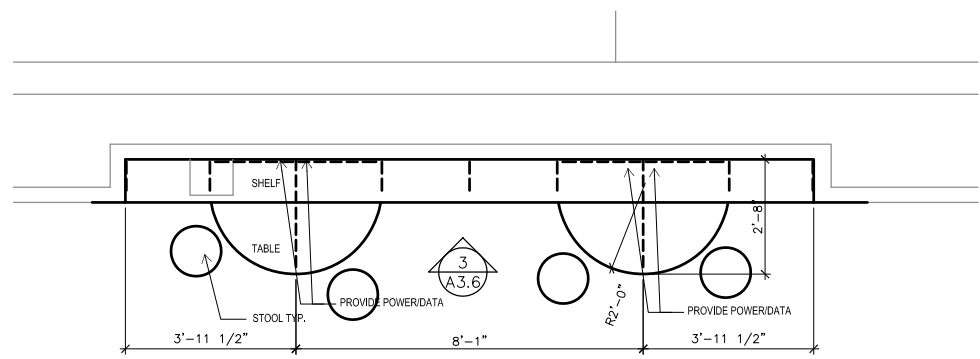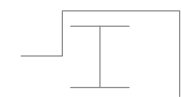

**2 Interior Elevation - Level 4 NE**  
Scale: 1/2"=1'-0"

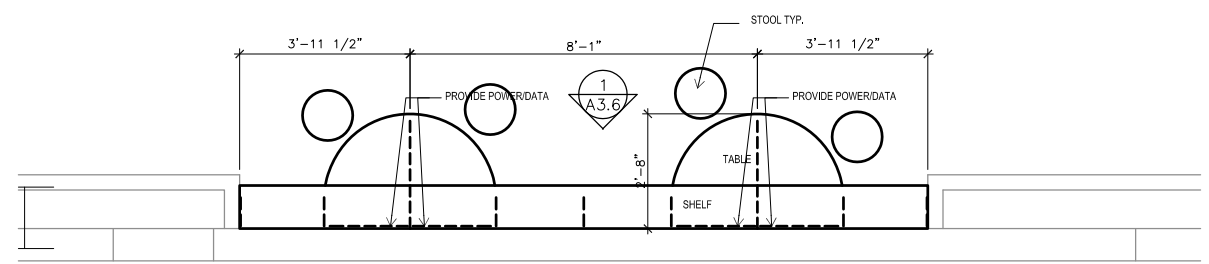

**1 Interior Elevation - Level 1 SW**  
Scale: 1/2"=1'-0"

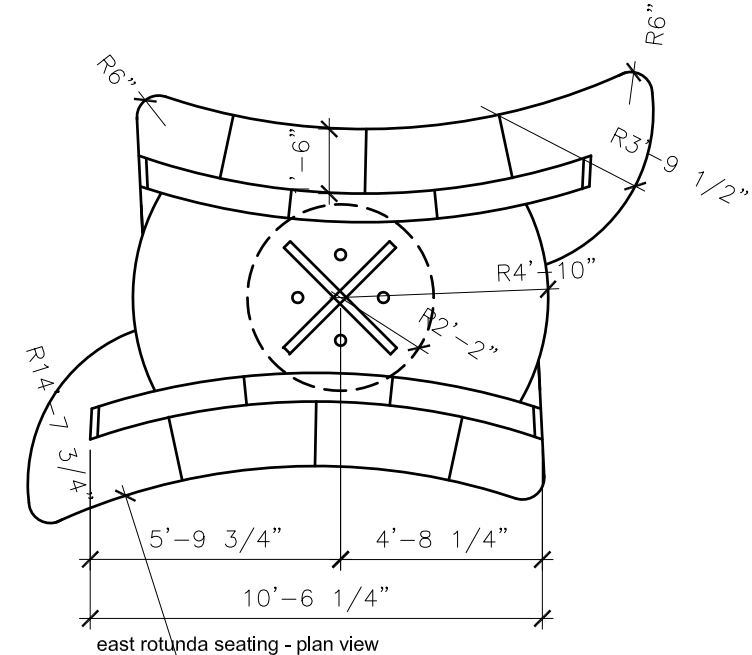

**6 East Rotunda Seating**  
Scale: 1/2"=1'-0"