



City of Madison

Conditional Use

Location

2222 E. Washington Avenue

Project Name

East High – Fieldhouse Entrance Addition and Renovation

Applicant

Brandon Halverson, Madison Metropolitan School District / Ken Turba, Plunkett Raysich Architects, LLP

Existing Use

High School


Proposed Use

Construct addition to East High School


Public Hearing Date

Plan Commission

July 8 2019

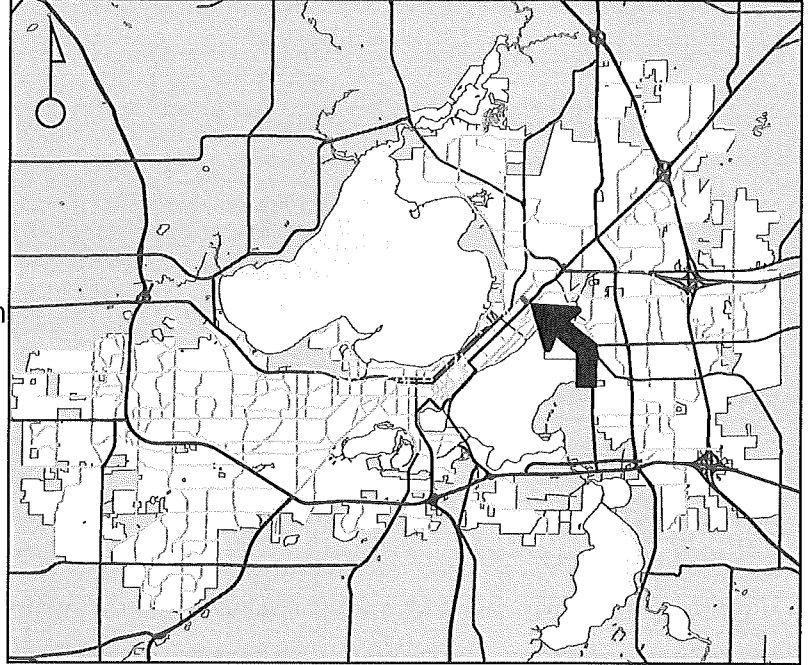

For Questions Contact: Chris Wells at: 261-9135 or cwells@cityofmadison.com or City Planning at 266-4635

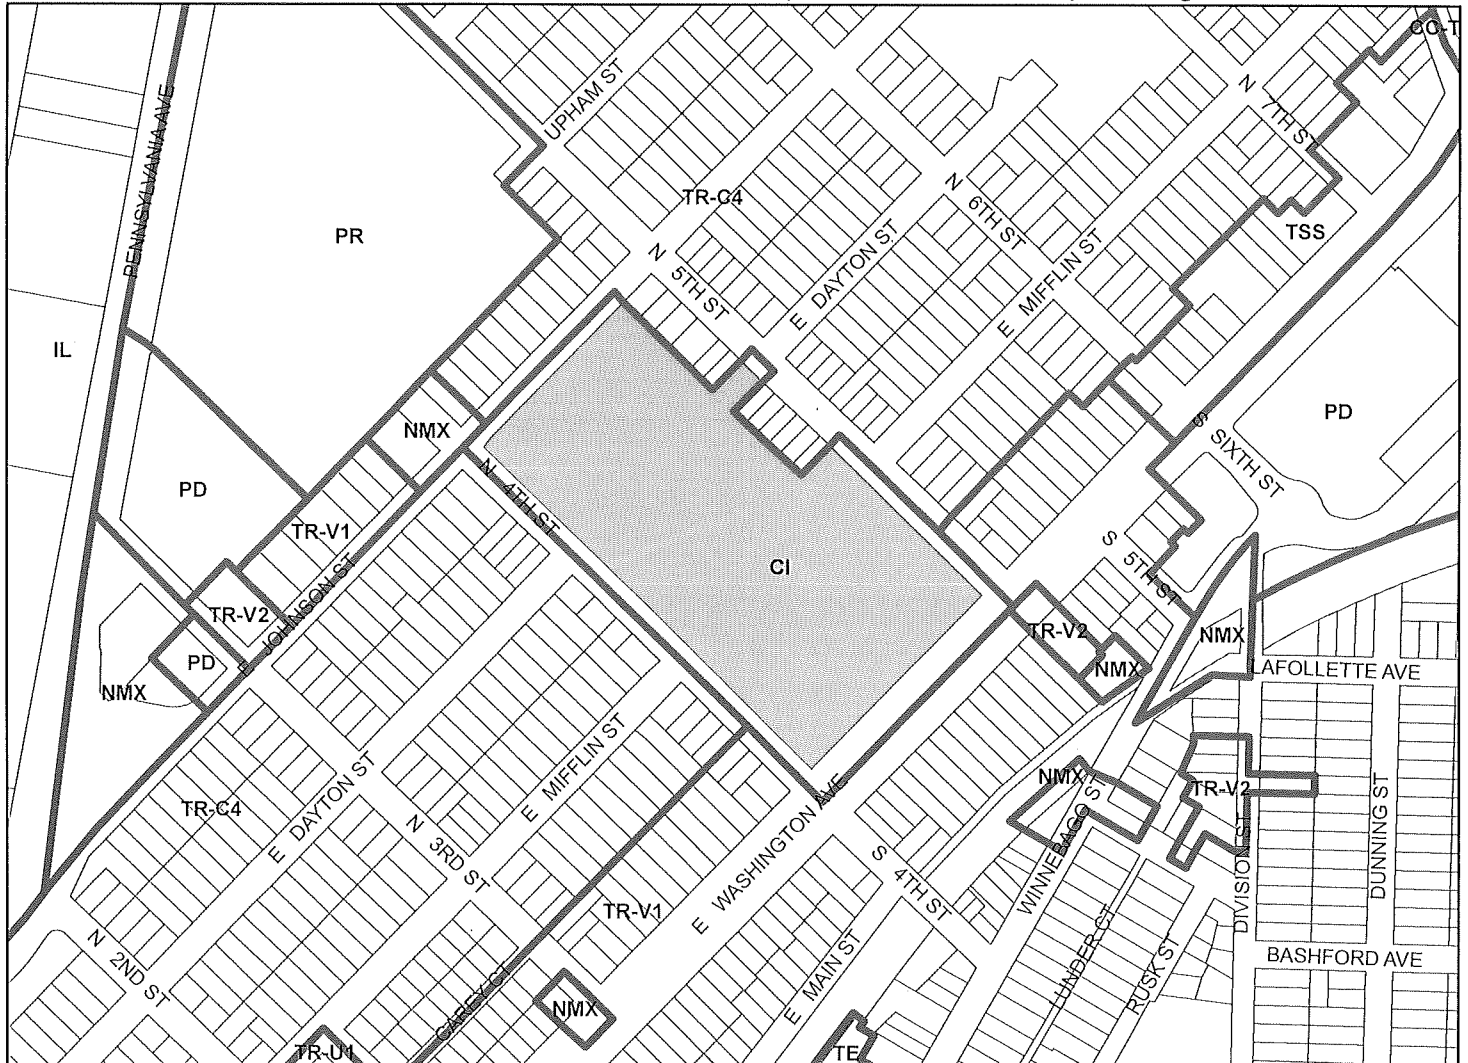

Scale : 1" = 400'

City of Madison, Planning Division : PPE : Date : 2 July 2019

17

