



City of Madison

Demolition & Conditional Use

Location

22 N Second St. & 1954 E Washington Ave.

Project Name

The Avenue

Applicant

Lorrie Heinemann,
Madison Development Corp /
Kevin Burow, Knothe & Bruce Architects, LLC


Requests

Demolish office building to construct three-story, 24 apartment building in a residential building complex with three other residential buildings


Public Hearing Date

Plan Commission

November 22, 2021

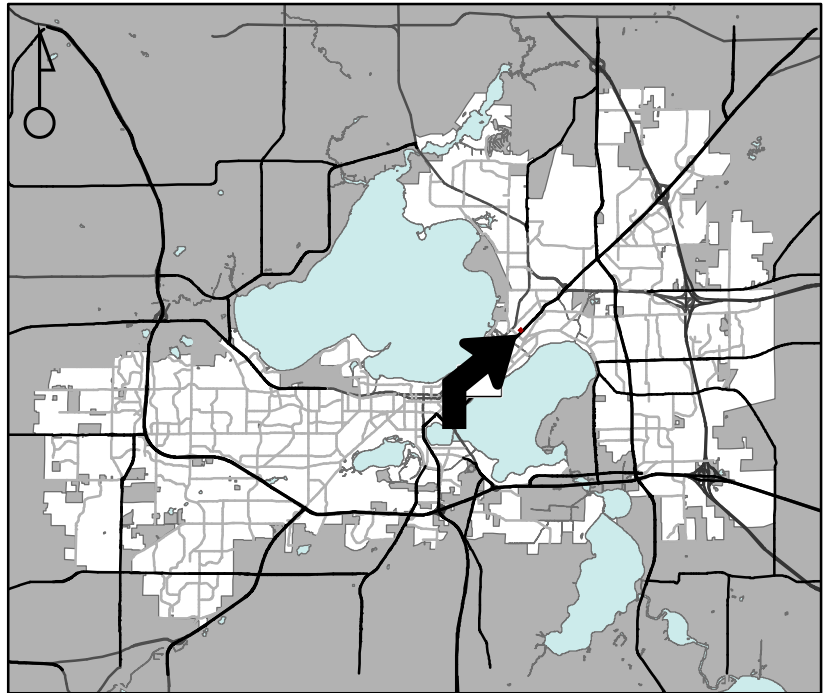


For Questions Contact: Colin Punt at: 243-0455 or cpunt@cityofmadison.com or City Planning at 266-4635

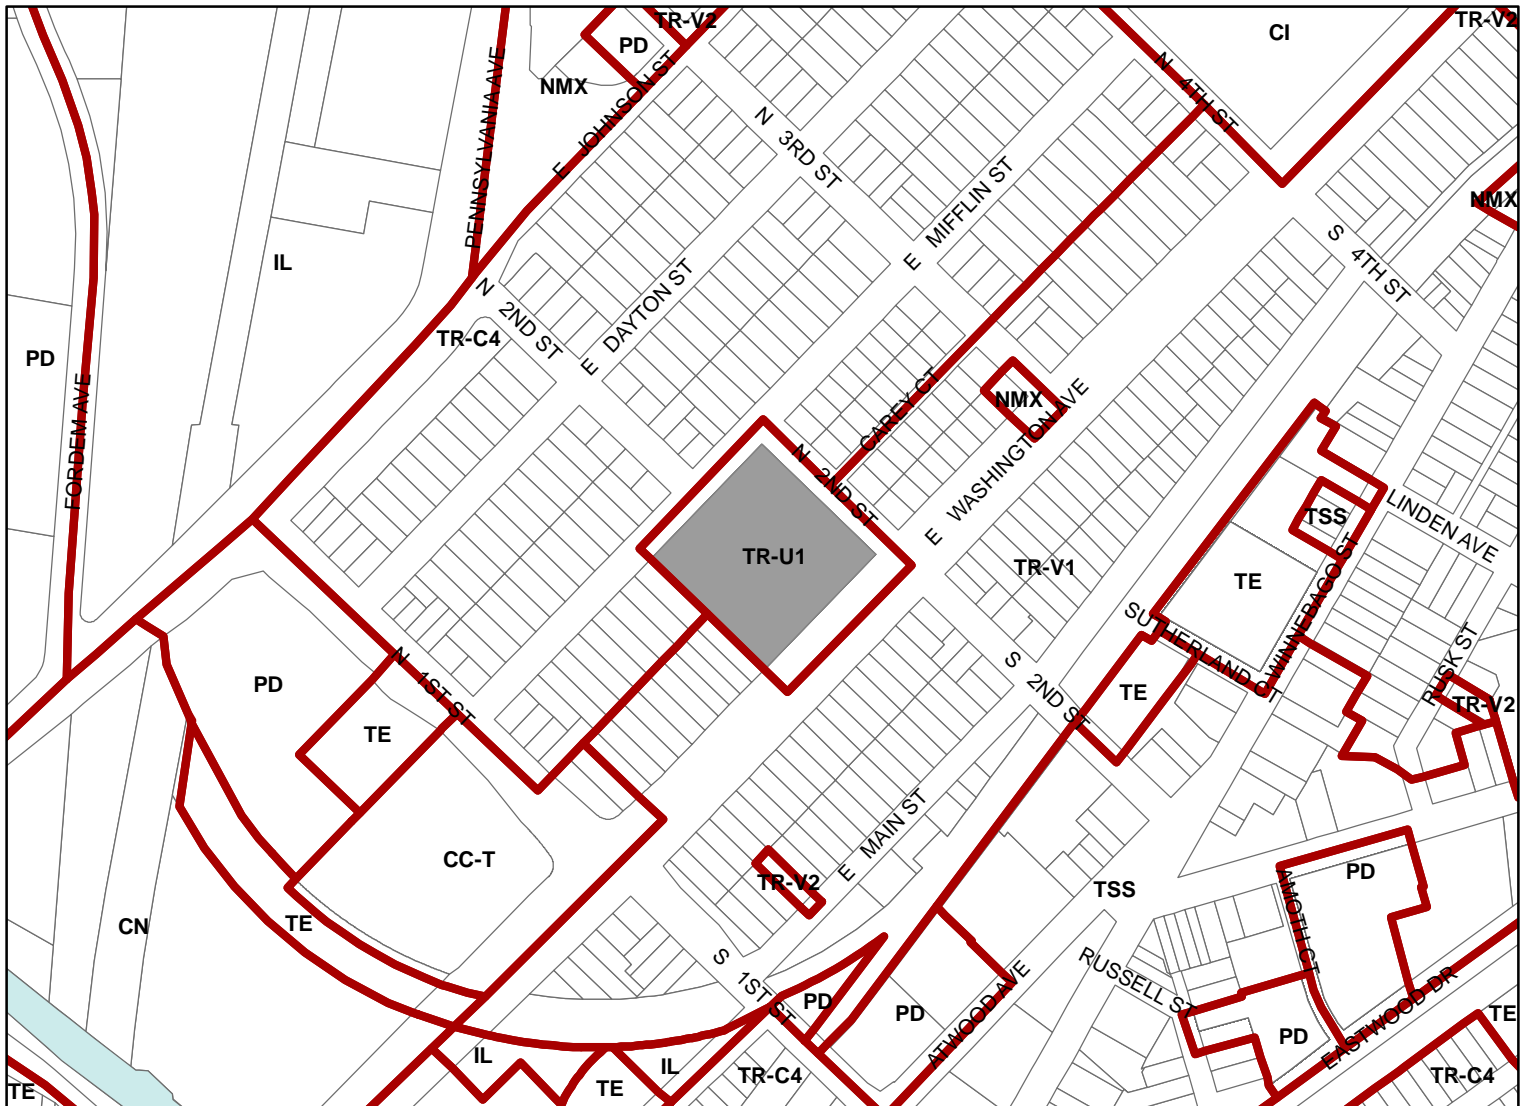

Scale : 1" = 400'

City of Madison, Planning Division : JC : Date : 9-21-21

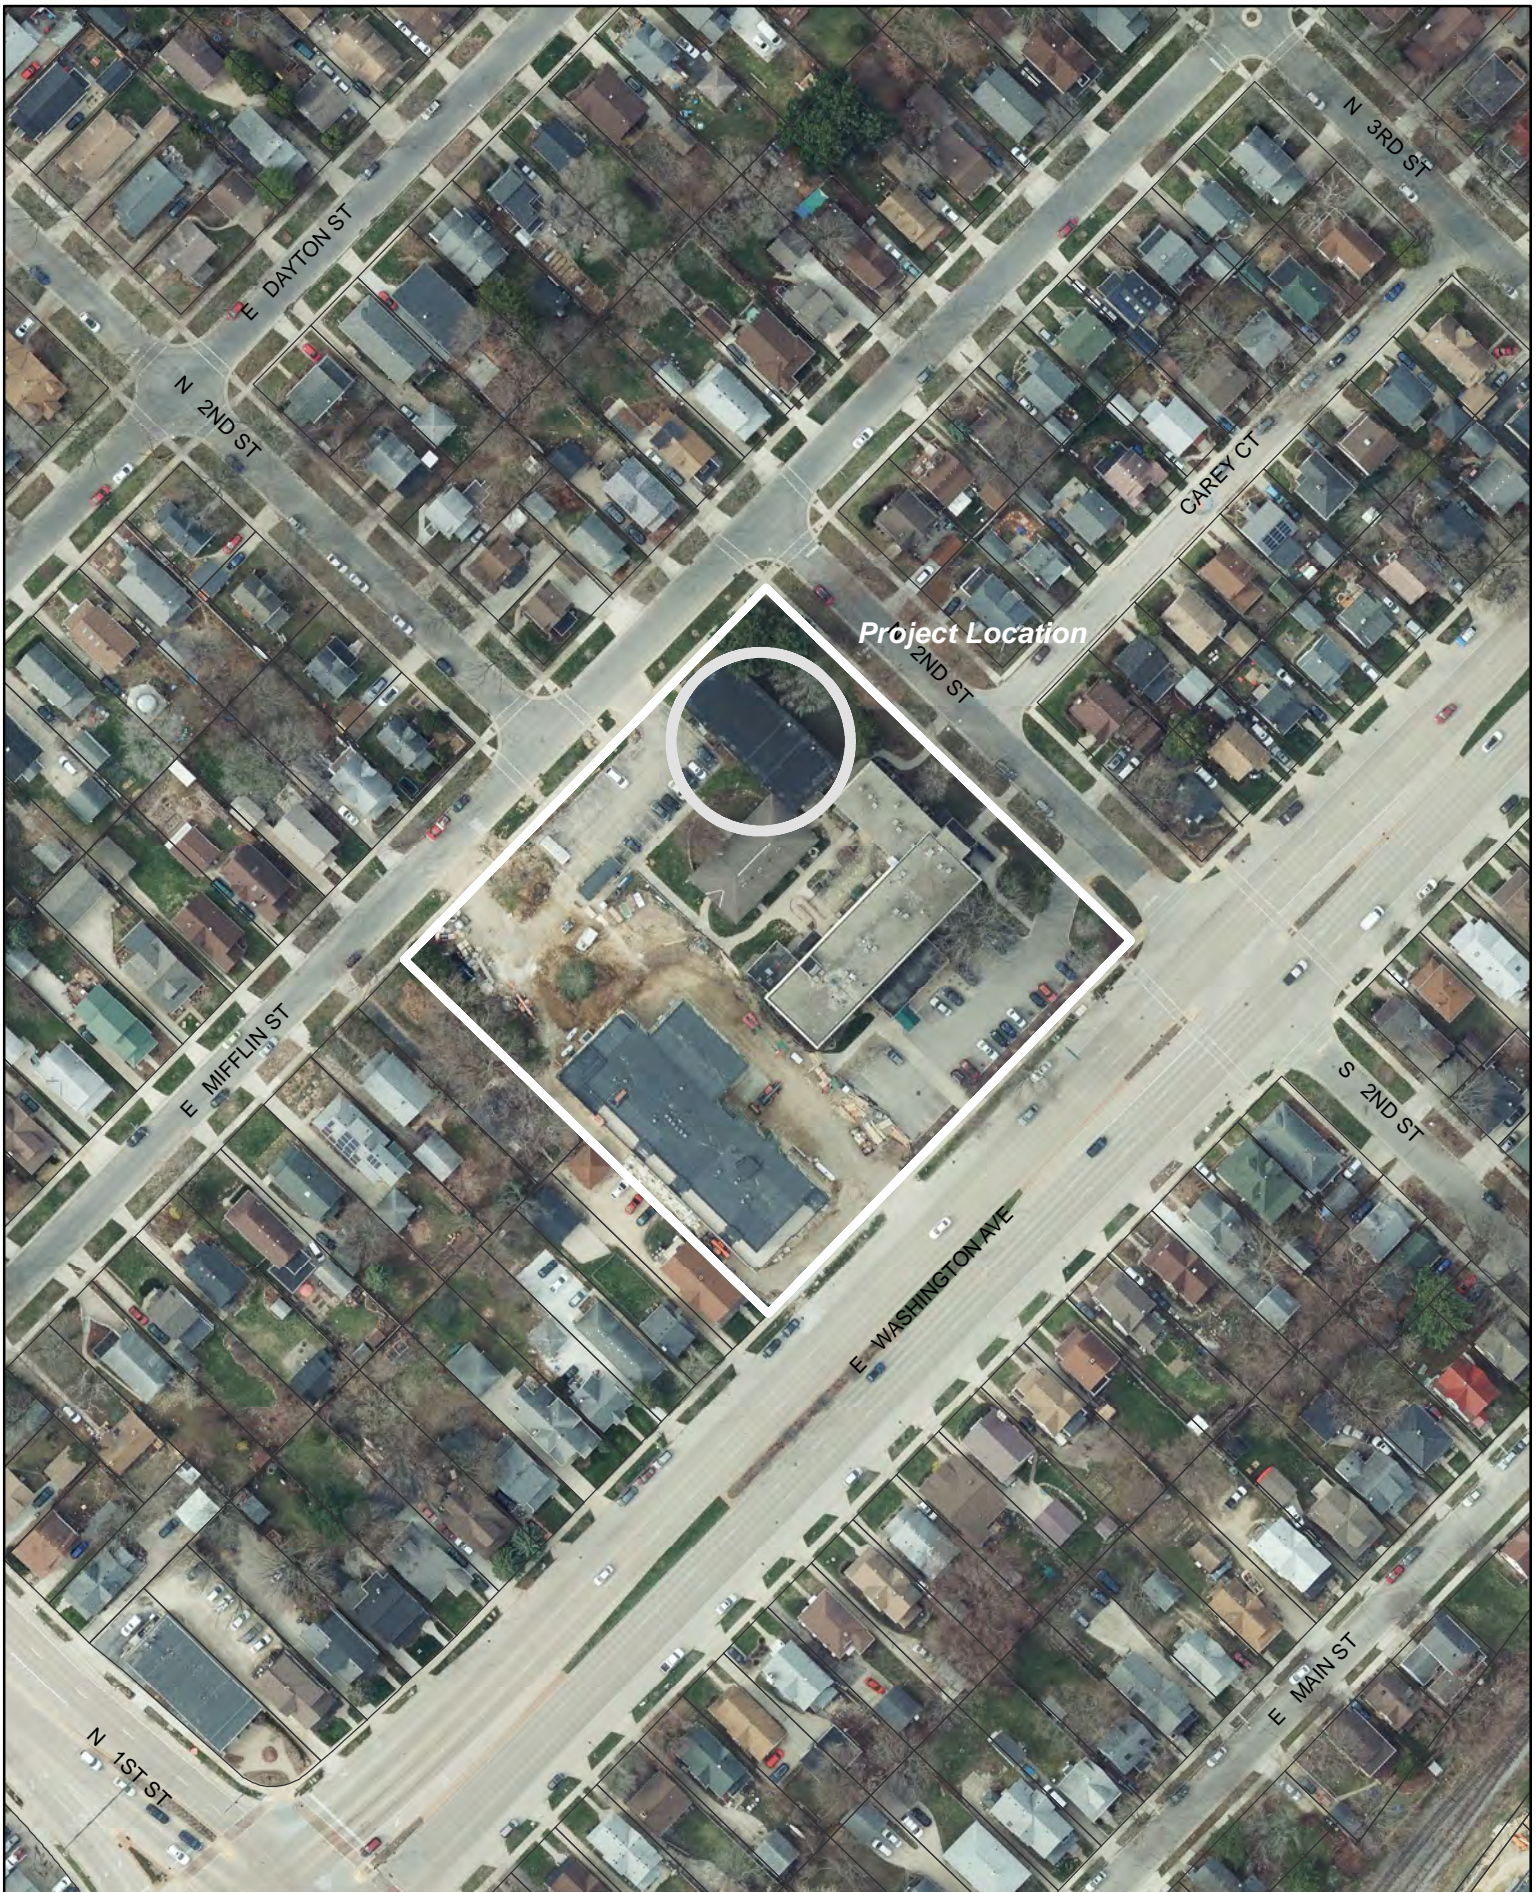

Project Location