



### Location

617 Knickerbocker Street

### Applicant

Michelle Nell, Acker Builders, Inc.  
Jayne Miller


### Request

Demolish single-family residence


### Public Hearing Date

Plan Commission

September 18, 2023

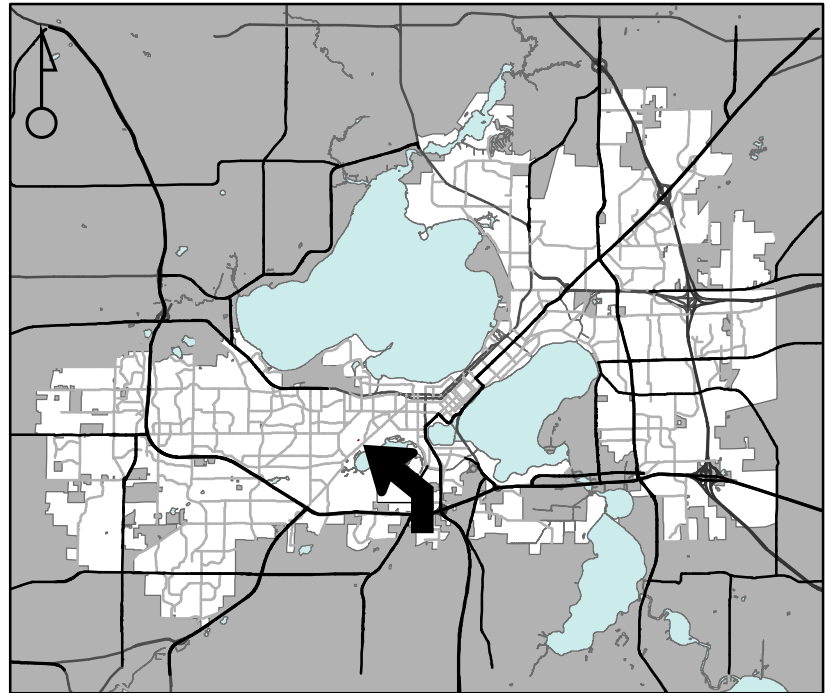

For Questions Contact: Chris Wells at: 261-9135 or cwells@cityofmadison.com or City Planning at 266-4635

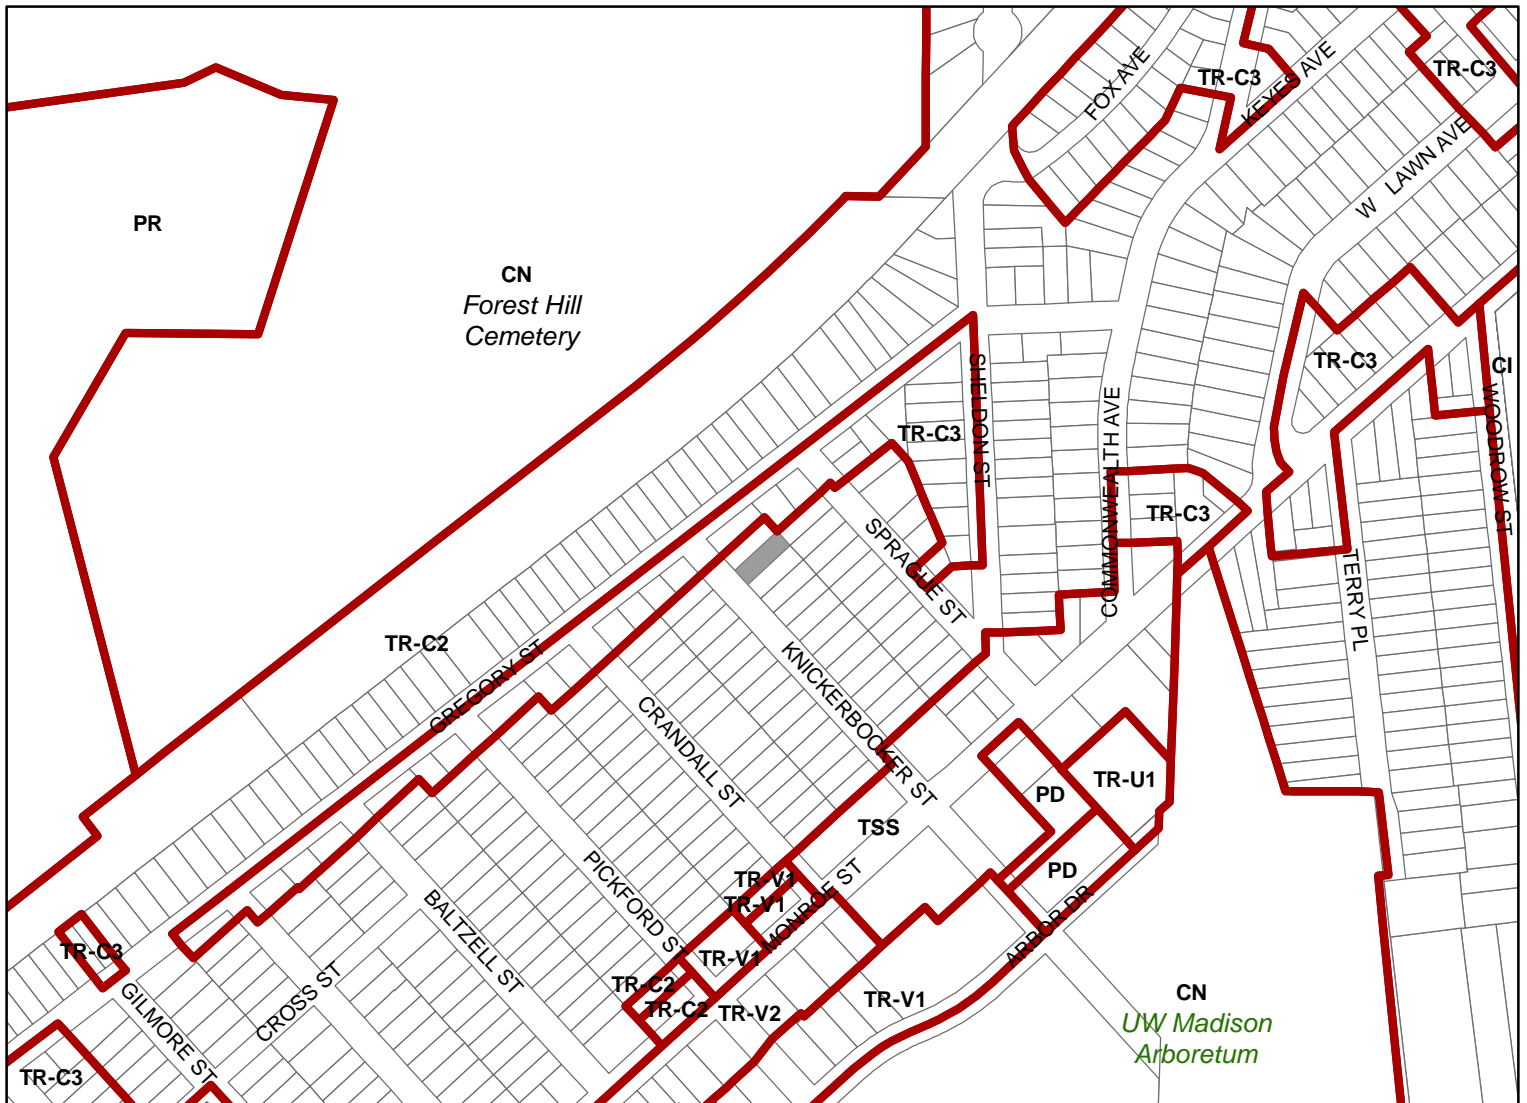

Scale : 1" = 400'

City of Madison, Planning Division : JC : Date : 8-14-23

