



Location
4602 Cottage Grove Road


Project Name
The Ace Apartments

Applicant
Movin' Out, Inc / Ray White,
Dimension-IV Madison Design Group


Existing Use
Grocery store

Proposed Use
Demolish grocery store to construct four
story mixed-use building with 10,000 square
feet of commercial space and 65 apartments
and detached five-unit townhouse building

Public Hearing Date
Plan Commission
October 28 2019

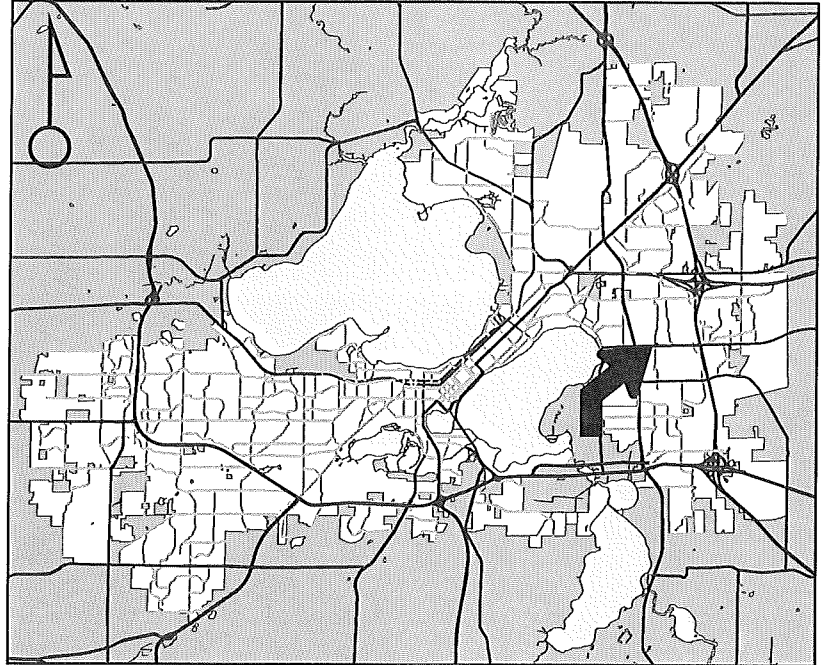

For Questions Contact: Tim Parks at: 261-9632 or tparks@cityofmadison.com or City Planning at 266-4635

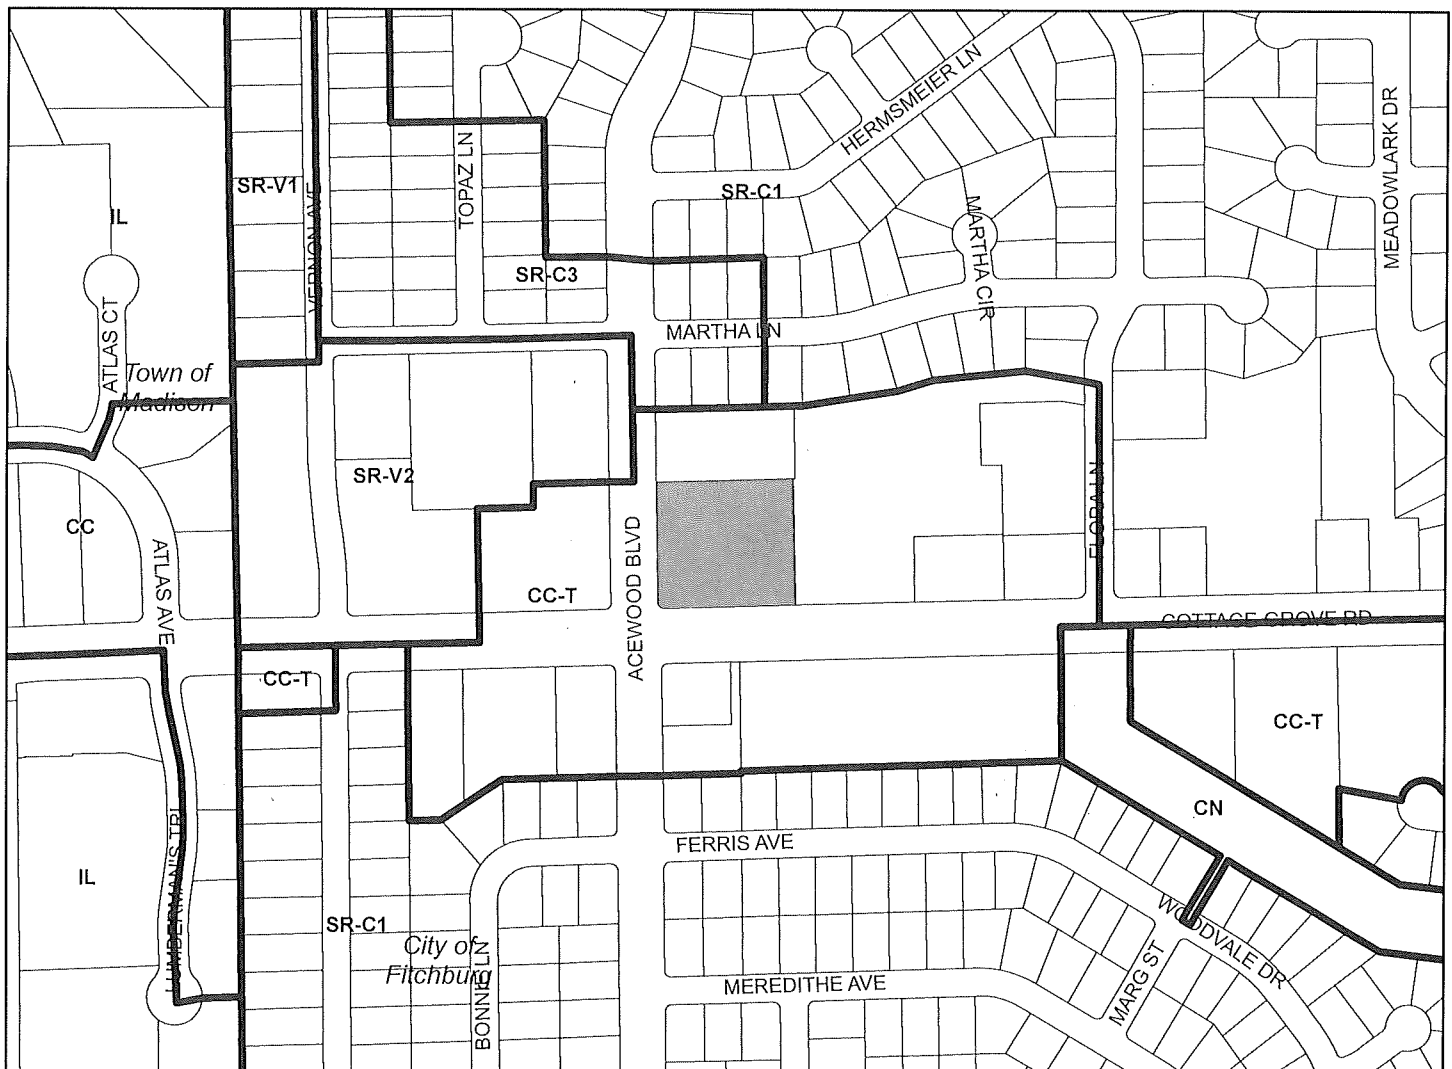

Scale : 1" = 400'

City of Madison, Planning Division : PPE : Date : 21 Oct 2019



City of Madison

4602 Cottage Grove Road

