



City of Madison

Conditional Use

Location
2801 Atwood Avenue


Project Name
BP Station Food Cart

Applicant
Felisa Corona-Forte


Existing Use
Gas Station

Proposed Use
Allow free-standing vending (food truck/cart) in auto service station parking lot

Public Hearing Date
Plan Commission
April 8 2019

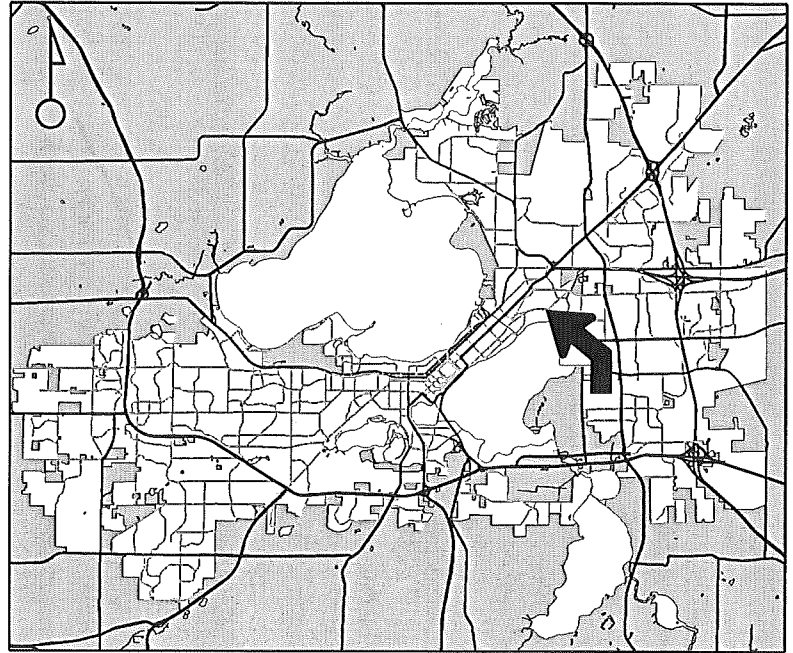

For Questions Contact: Colin Punt at: 243-0455 or cpunt@cityofmadison.com or City Planning at 266-4635

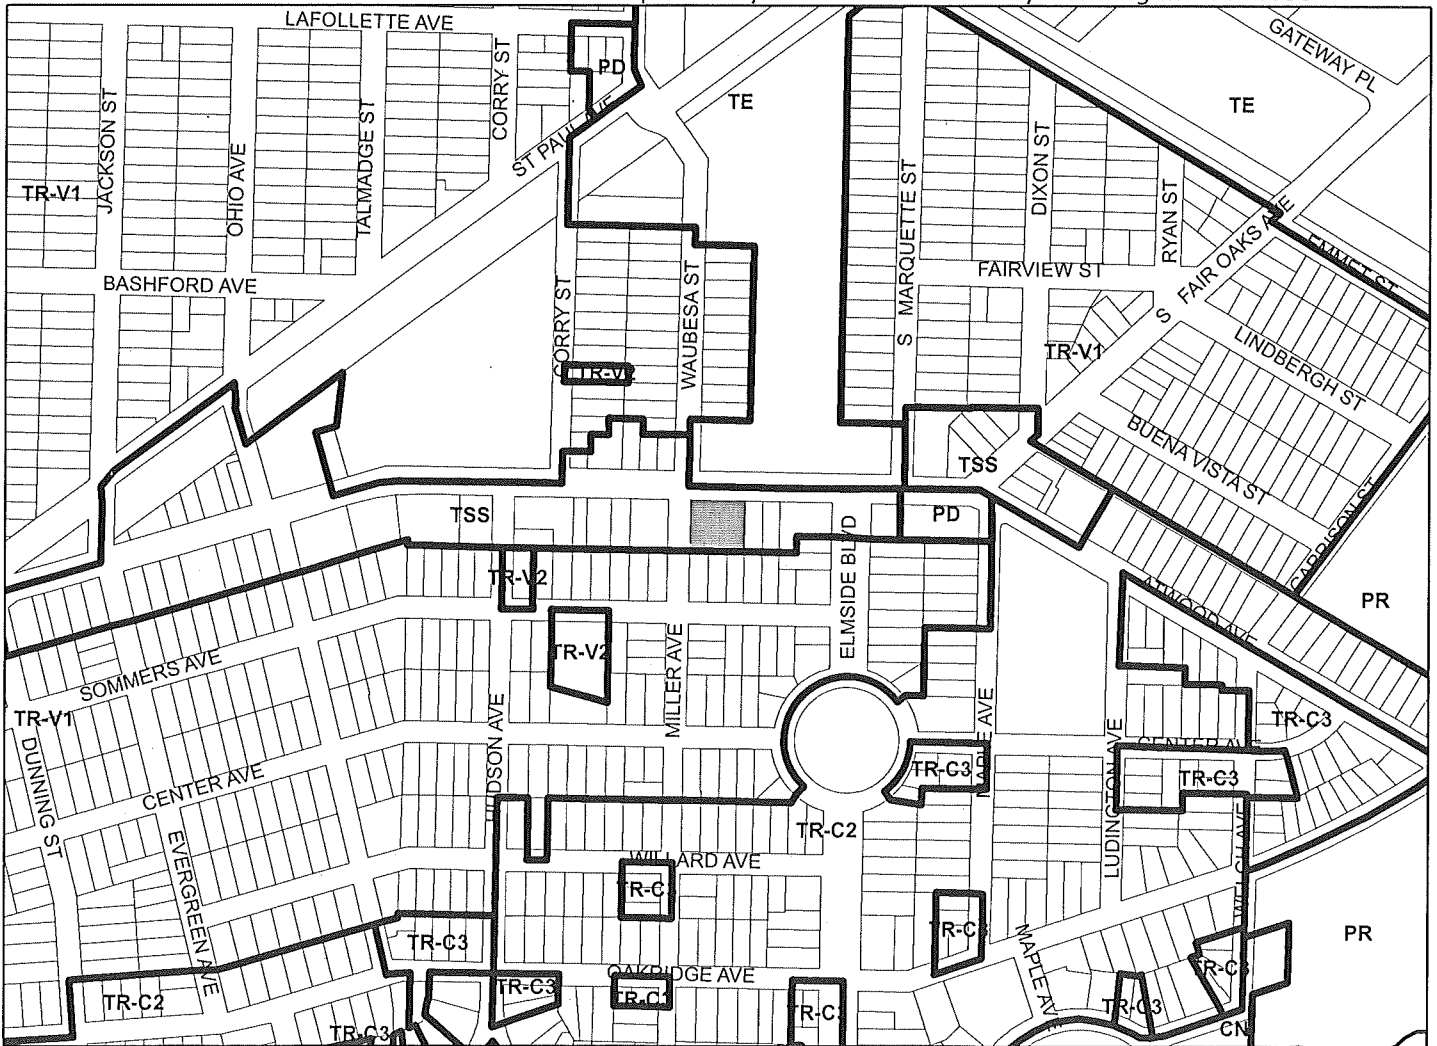

Scale : 1" = 400'

City of Madison, Planning Division : PPE : Date : 1 April 2019



