


- APARTMENTS
- RETAIL
- SERVICE
- APARTMENT PARKING
- PUBLIC PARKING
- GREEN ROOF

PINCKNEY STREET

A

PROPERTY LINE

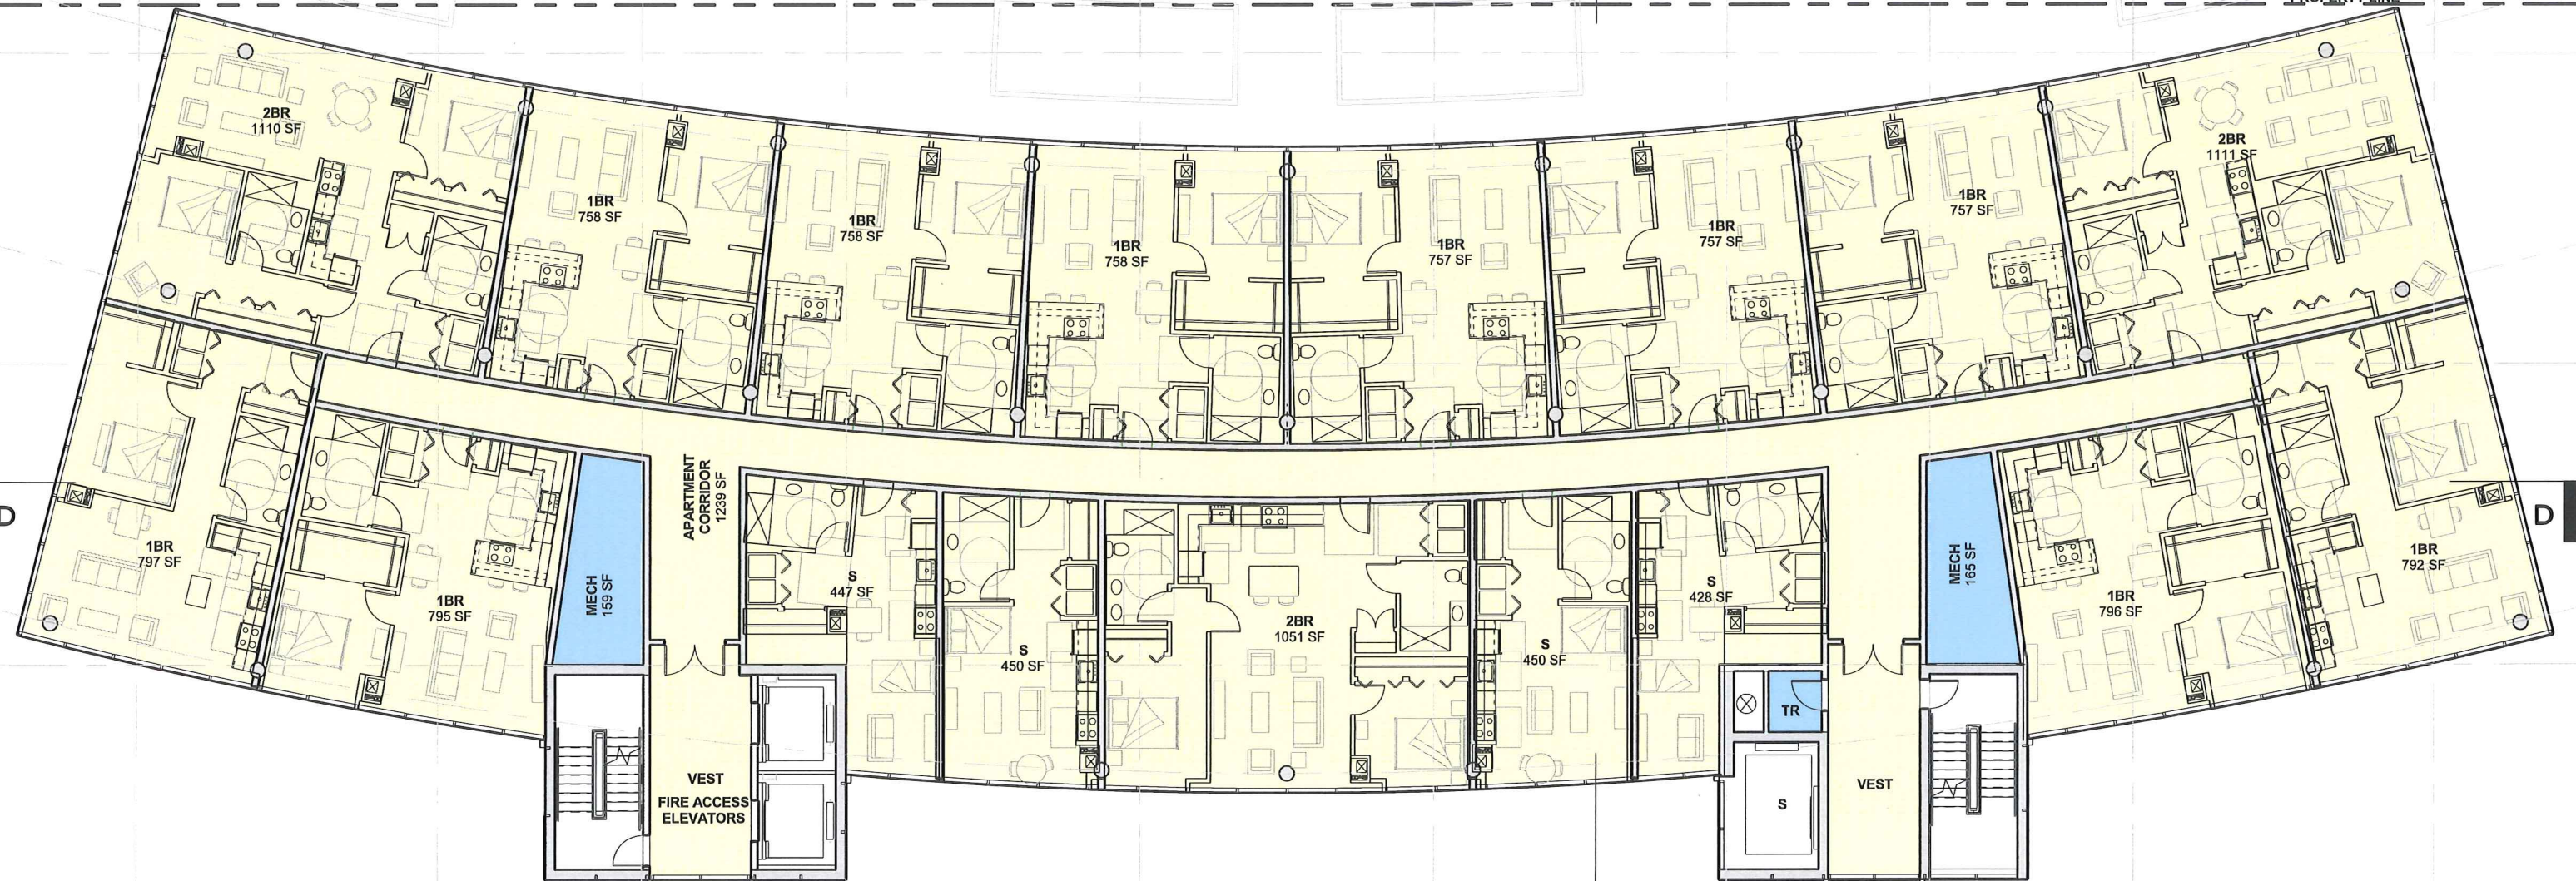

LVDA FOR CITY OF MADISON AND BEITLER REAL ESTATE

ENLARGED TYPICAL APARTMENT PLAN


SCALE: 1/16" = 1'-0" **2-11-A**

iothan van hook destefano
ARCHITECTURE LLC

JUDGE DOYLE SQUARE - SECTION 2 - BLOCK 88

FEBRUARY 22, 2017



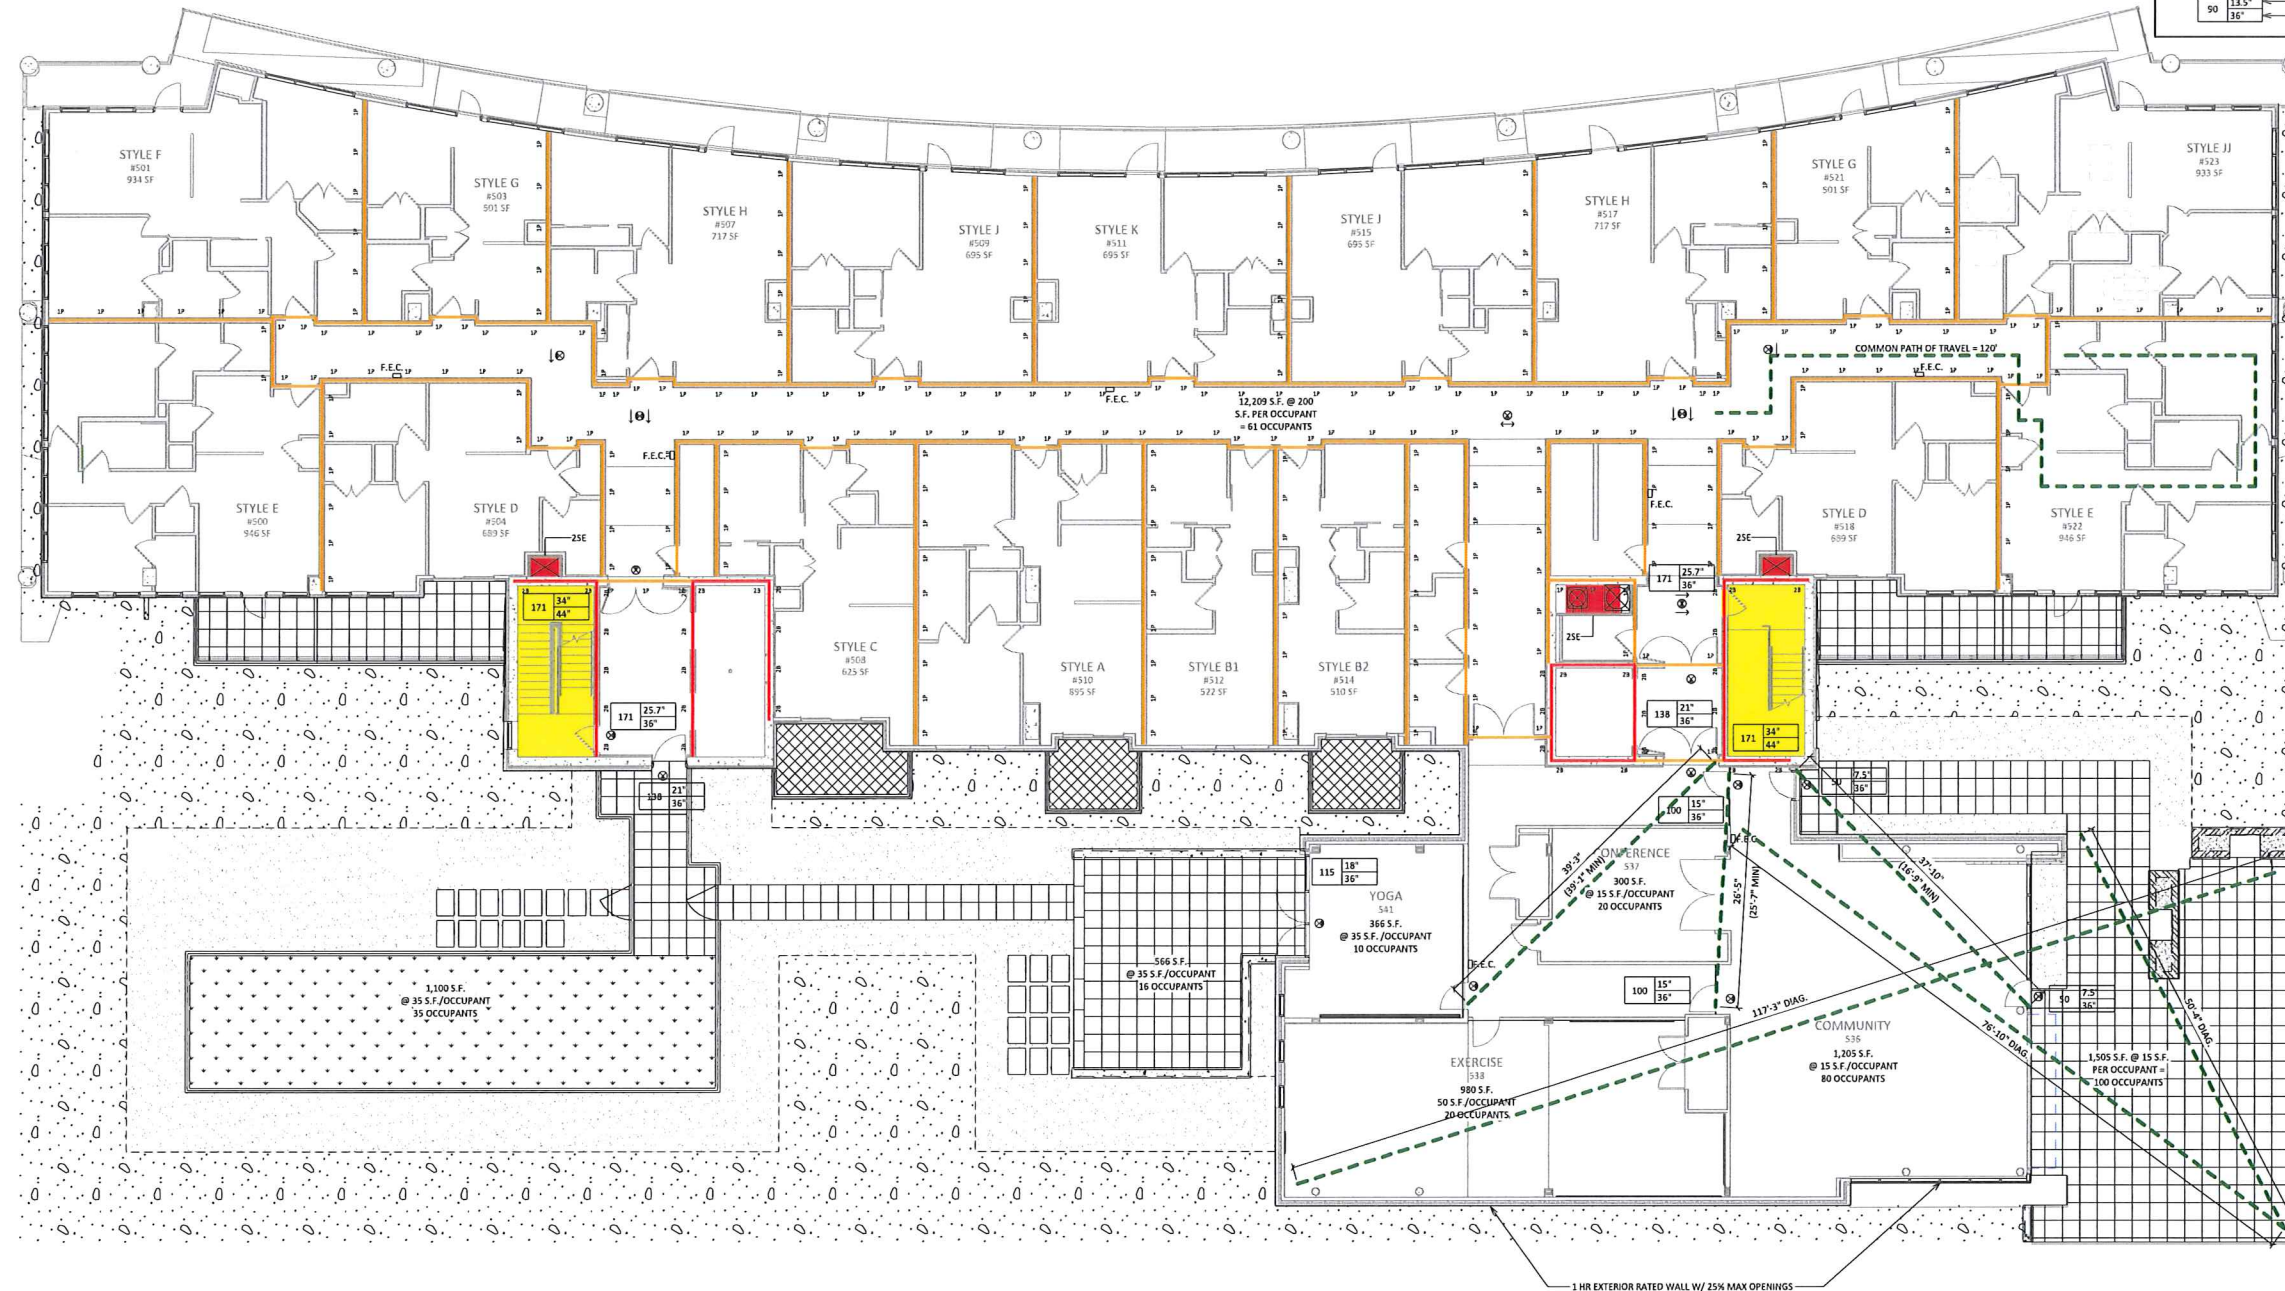

1 L&S - 5TH FLOOR
1/8" = 1'-0"

1 HR RATED FIRE PARTITION
2 HR RATED FIRE PARTITION
1 HR RATED FIRE BARRIER
2 HR RATED FIRE BARRIER
2SE
2 HR SHAFT ENCLOSURE
VERTICAL EXIT ENCLOSURE
ACCESSIBLE ROUTE:
5% MAX RUNNING SLOPE
2% MAX CROSS SLOPE
EXIT SIGNS w/
DIRECTIONAL ARROWS
EGRESS NUMBER AT EXIT
REQUIRED DOOR/STAIR WIDTH
PROVIDED DOOR/STAIR WIDTH

KEY PLAN

ISSUED
10/09/18
Progress Set - 04/22/2020
Contract Set - 05/18/2020

PROJECT TITLE
JUDGE DOYLE
SQUARE

216 S. PINCKNEY
ST. MADISON, WI
SHEET TITLE
LIFE SAFETY
PLANS

SHEET NUMBER

T-1.5

PROJECT NUMBER 1949
© Knothe & Bruce Architects, LLC



1 L&S - 6TH-9TH FLOOR
T-1.6 1/8" = 1'-0"



2 L&S - 10TH-12TH FLOOR
T-1.6 1/8" = 1'-0"

1P 1P 1P 1P 1P 1P	1 HR RATED FIRE PARTITION
2P 2P 2P 2P 2P 2P	2 HR RATED FIRE PARTITION
1B 1B 1B 1B 1B 1B	1 HR RATED FIRE BARRIER
2B 2B 2B 2B 2B 2B	2 HR RATED FIRE BARRIER
2SE	2 HR SHAFT ENCLOSURE
	VERTICAL EXIT ENCLOSURE
ACCESSIBLE ROUTE: 5% MAX RUNNING SLOPE 2% MAX CROSS SLOPE	
EXIT SIGNS w/ DIRECTIONAL ARROWS	
EGRESS NUMBER AT EXIT	
REQUIRED DOOR/STAIR WIDTH	
PROVIDED DOOR/STAIR WIDTH	

KEY PLAN


ISSUED
Progress Set - 04/22/2020
Contract Set - 05/18/2020

PROJECT TITLE
JUDGE DOYLE
SQUARE

216 S. PINCKNEY
ST. MADISON, WI
SHEET TITLE
LIFE SAFETY
PLANS

SHEET NUMBER

T-1.6
PROJECT NUMBER 1949
© Knothe & Bruce Architects, LLC

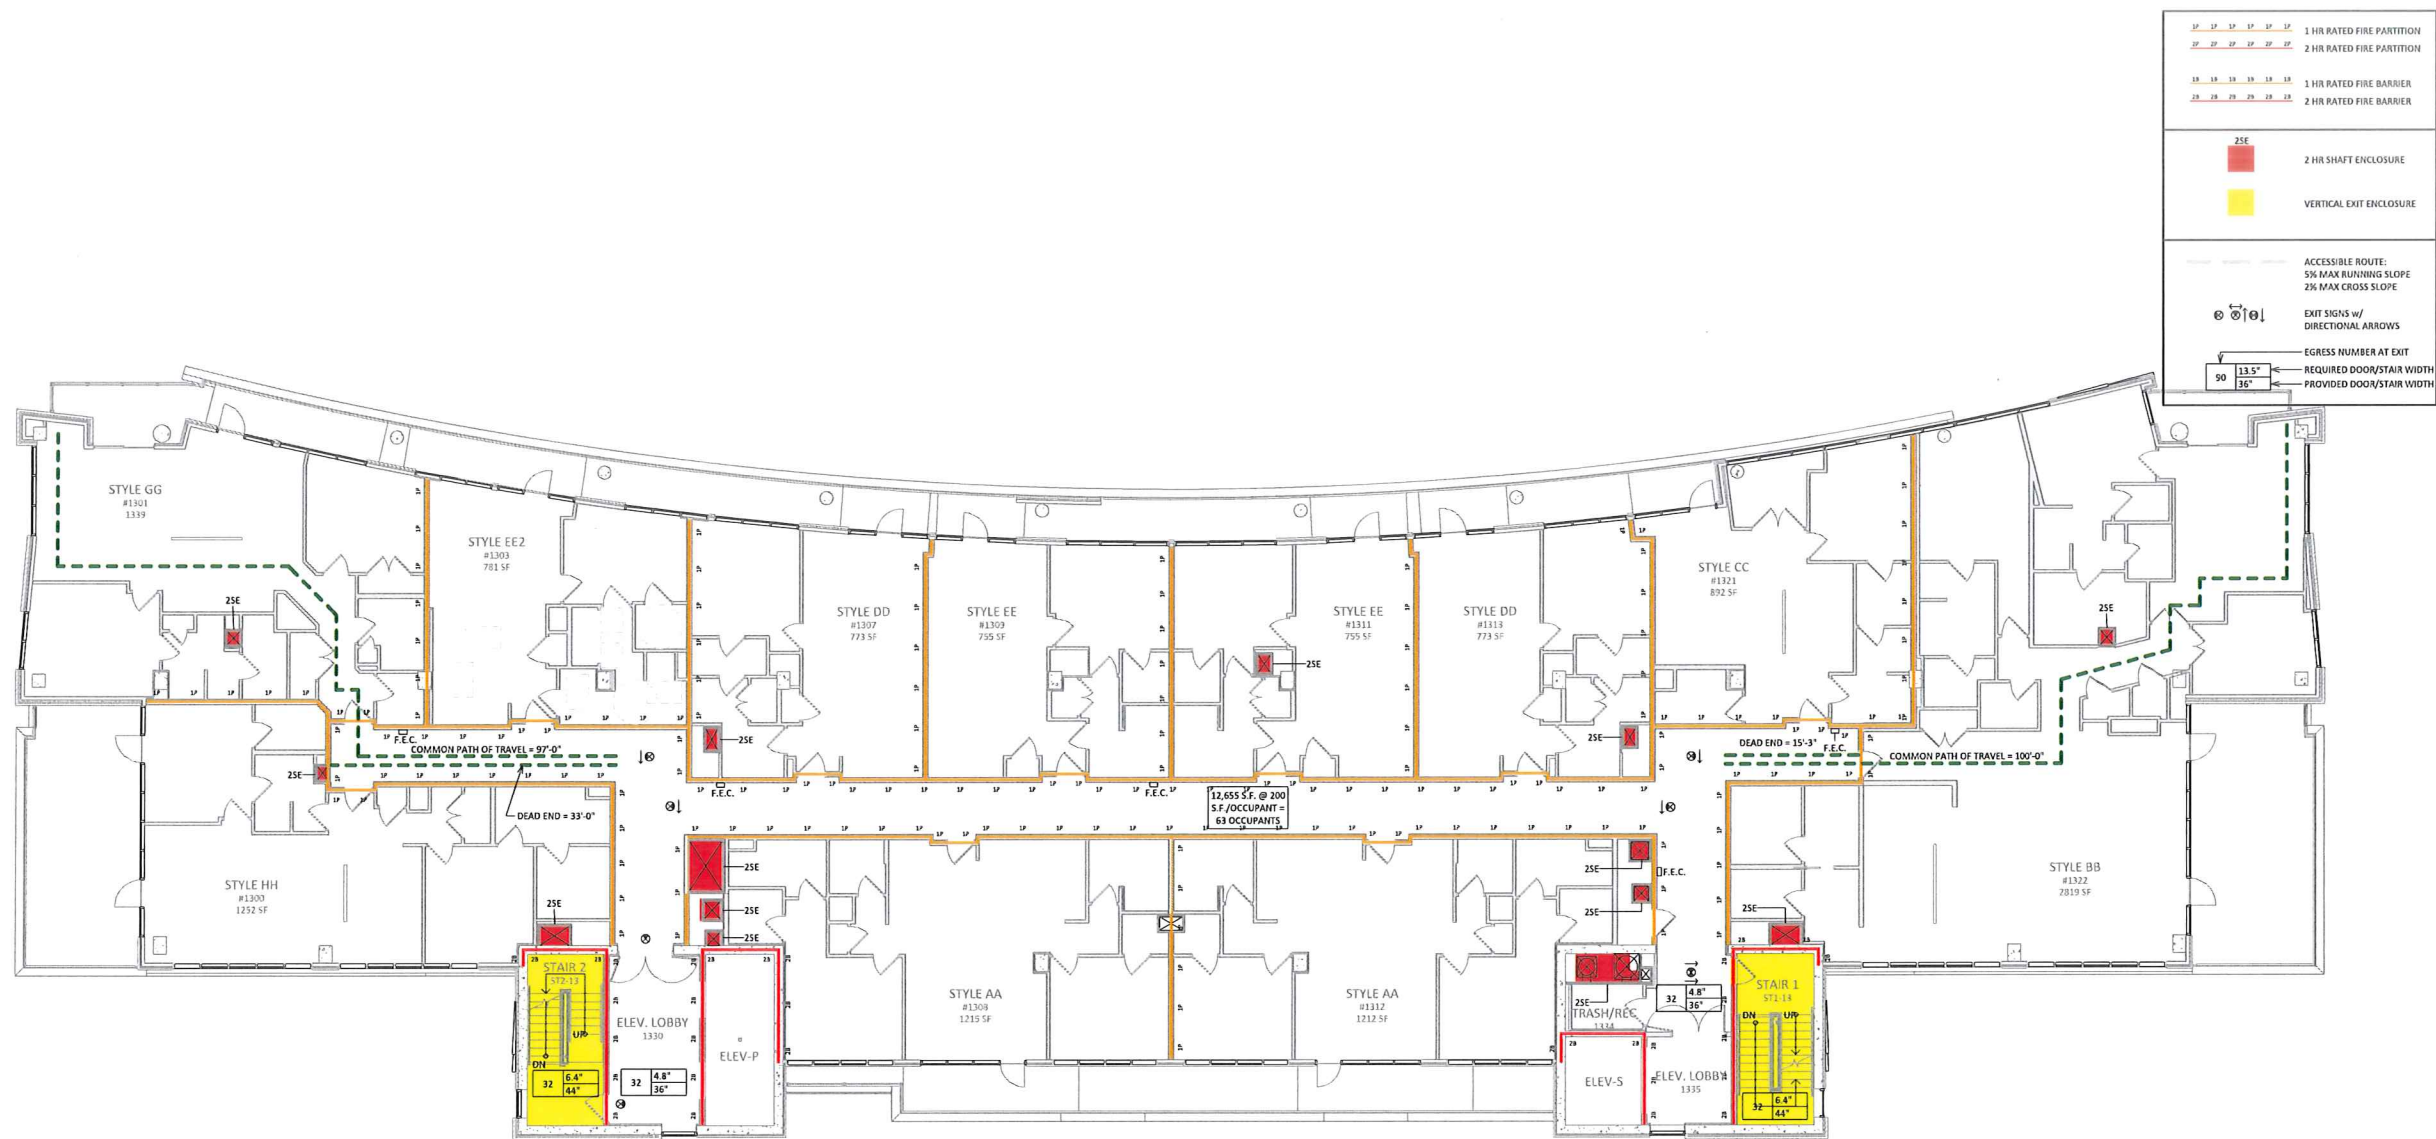

1 1/2" 1 1/2" 1 1/2" 1 1/2"	1 HR RATED FIRE PARTITION
2 1/2" 2 1/2" 2 1/2" 2 1/2"	2 HR RATED FIRE PARTITION
1 1/2" 1 1/2" 1 1/2" 1 1/2"	1 HR RATED FIRE BARRIER
2 1/2" 2 1/2" 2 1/2" 2 1/2"	2 HR RATED FIRE BARRIER
2 1/2"	2 HR SHAFT ENCLOSURE
1 1/2"	VERTICAL EXIT ENCLOSURE
ACCESSIBLE ROUTE:	
5% MAX RUNNING SLOPE	
2% MAX CROSS SLOPE	
EXIT SIGNS w/ DIRECTIONAL ARROWS	
EGRESS NUMBER AT EXIT	
REQUIRED DOOR/STAIR WIDTH	
PROVIDED DOOR/STAIR WIDTH	

KEY PLAN

ISSUED
04/27/20
Progress Set - 04/22/2020
Contract Set - 05/18/2020

PROJECT TITLE
JUDGE DOYLE
SQUARE

216 S. PINCKNEY
ST. MADISON, WI

SHEET TITLE
LIFE SAFETY
PLANS

SHEET NUMBER

T-1.7

PROJECT NUMBER 1949
© Knothe & Bruce Architects, LLC