



Location

131 W Wilson Street

Applicant

Gregory Rice, Rice Investors, LLC


Request

Demolish 12-story commercial/office building


Public Hearing Date

Plan Commission

June 27, 2022

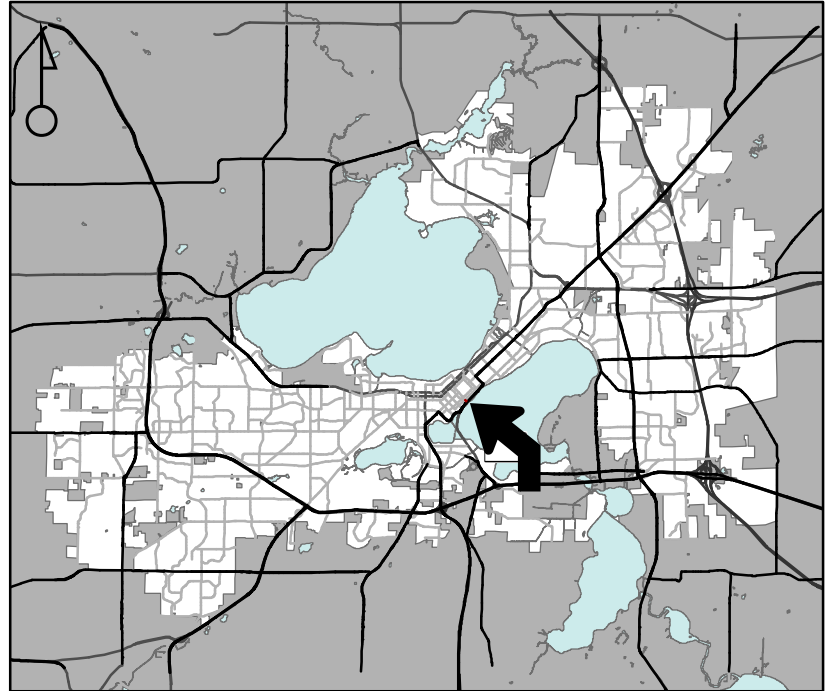

For Questions Contact: Colin Punt at: 243-0455 or cpunt@cityofmadison.com or City Planning at 266-4635

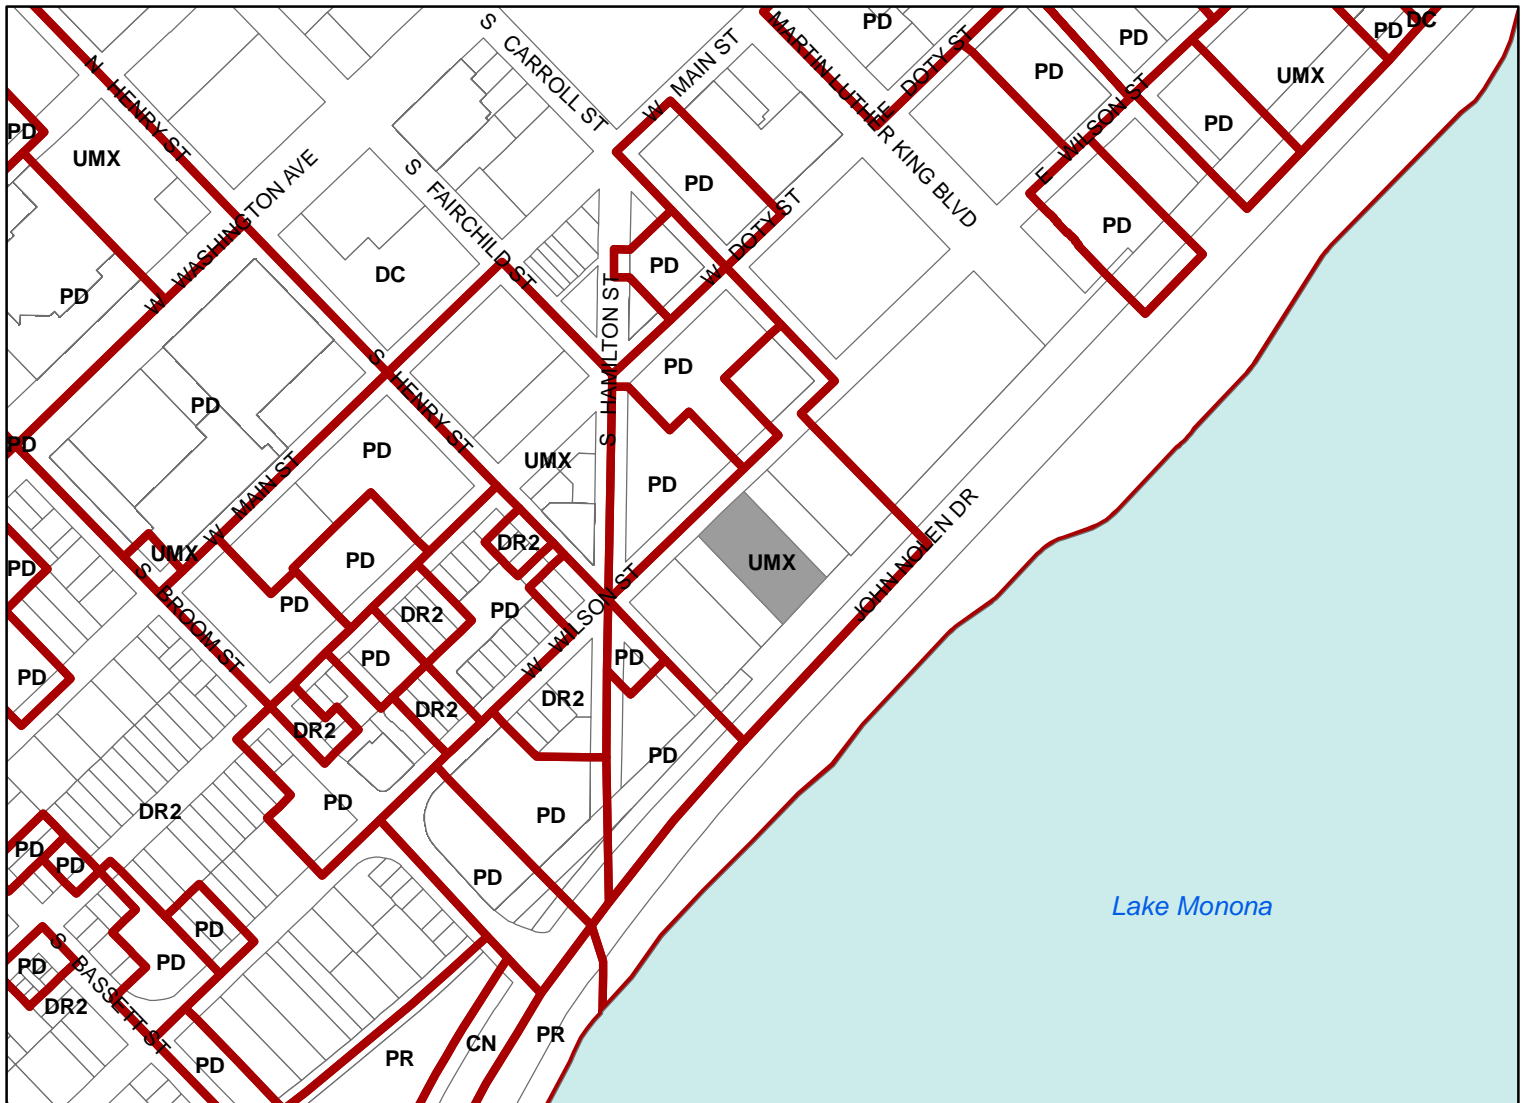

Scale : 1" = 400'

City of Madison, Planning Division : JC : Date : 5-24-22

