

BEDFORD STREET MIXED-USE DEVELOPMENT
TRANSIT CENTER - OPTION 1A

11/11/2013



2550 UNIVERSITY AVE. WEST, SUITE 345N
 ST. PAUL, MINNESOTA 55114

**Kimley-Horn
 and Associates, Inc.**


TEL. NO. (651) 645-4197
 FAX. NO. (651) 645-5116



SHEET NO.

1

4

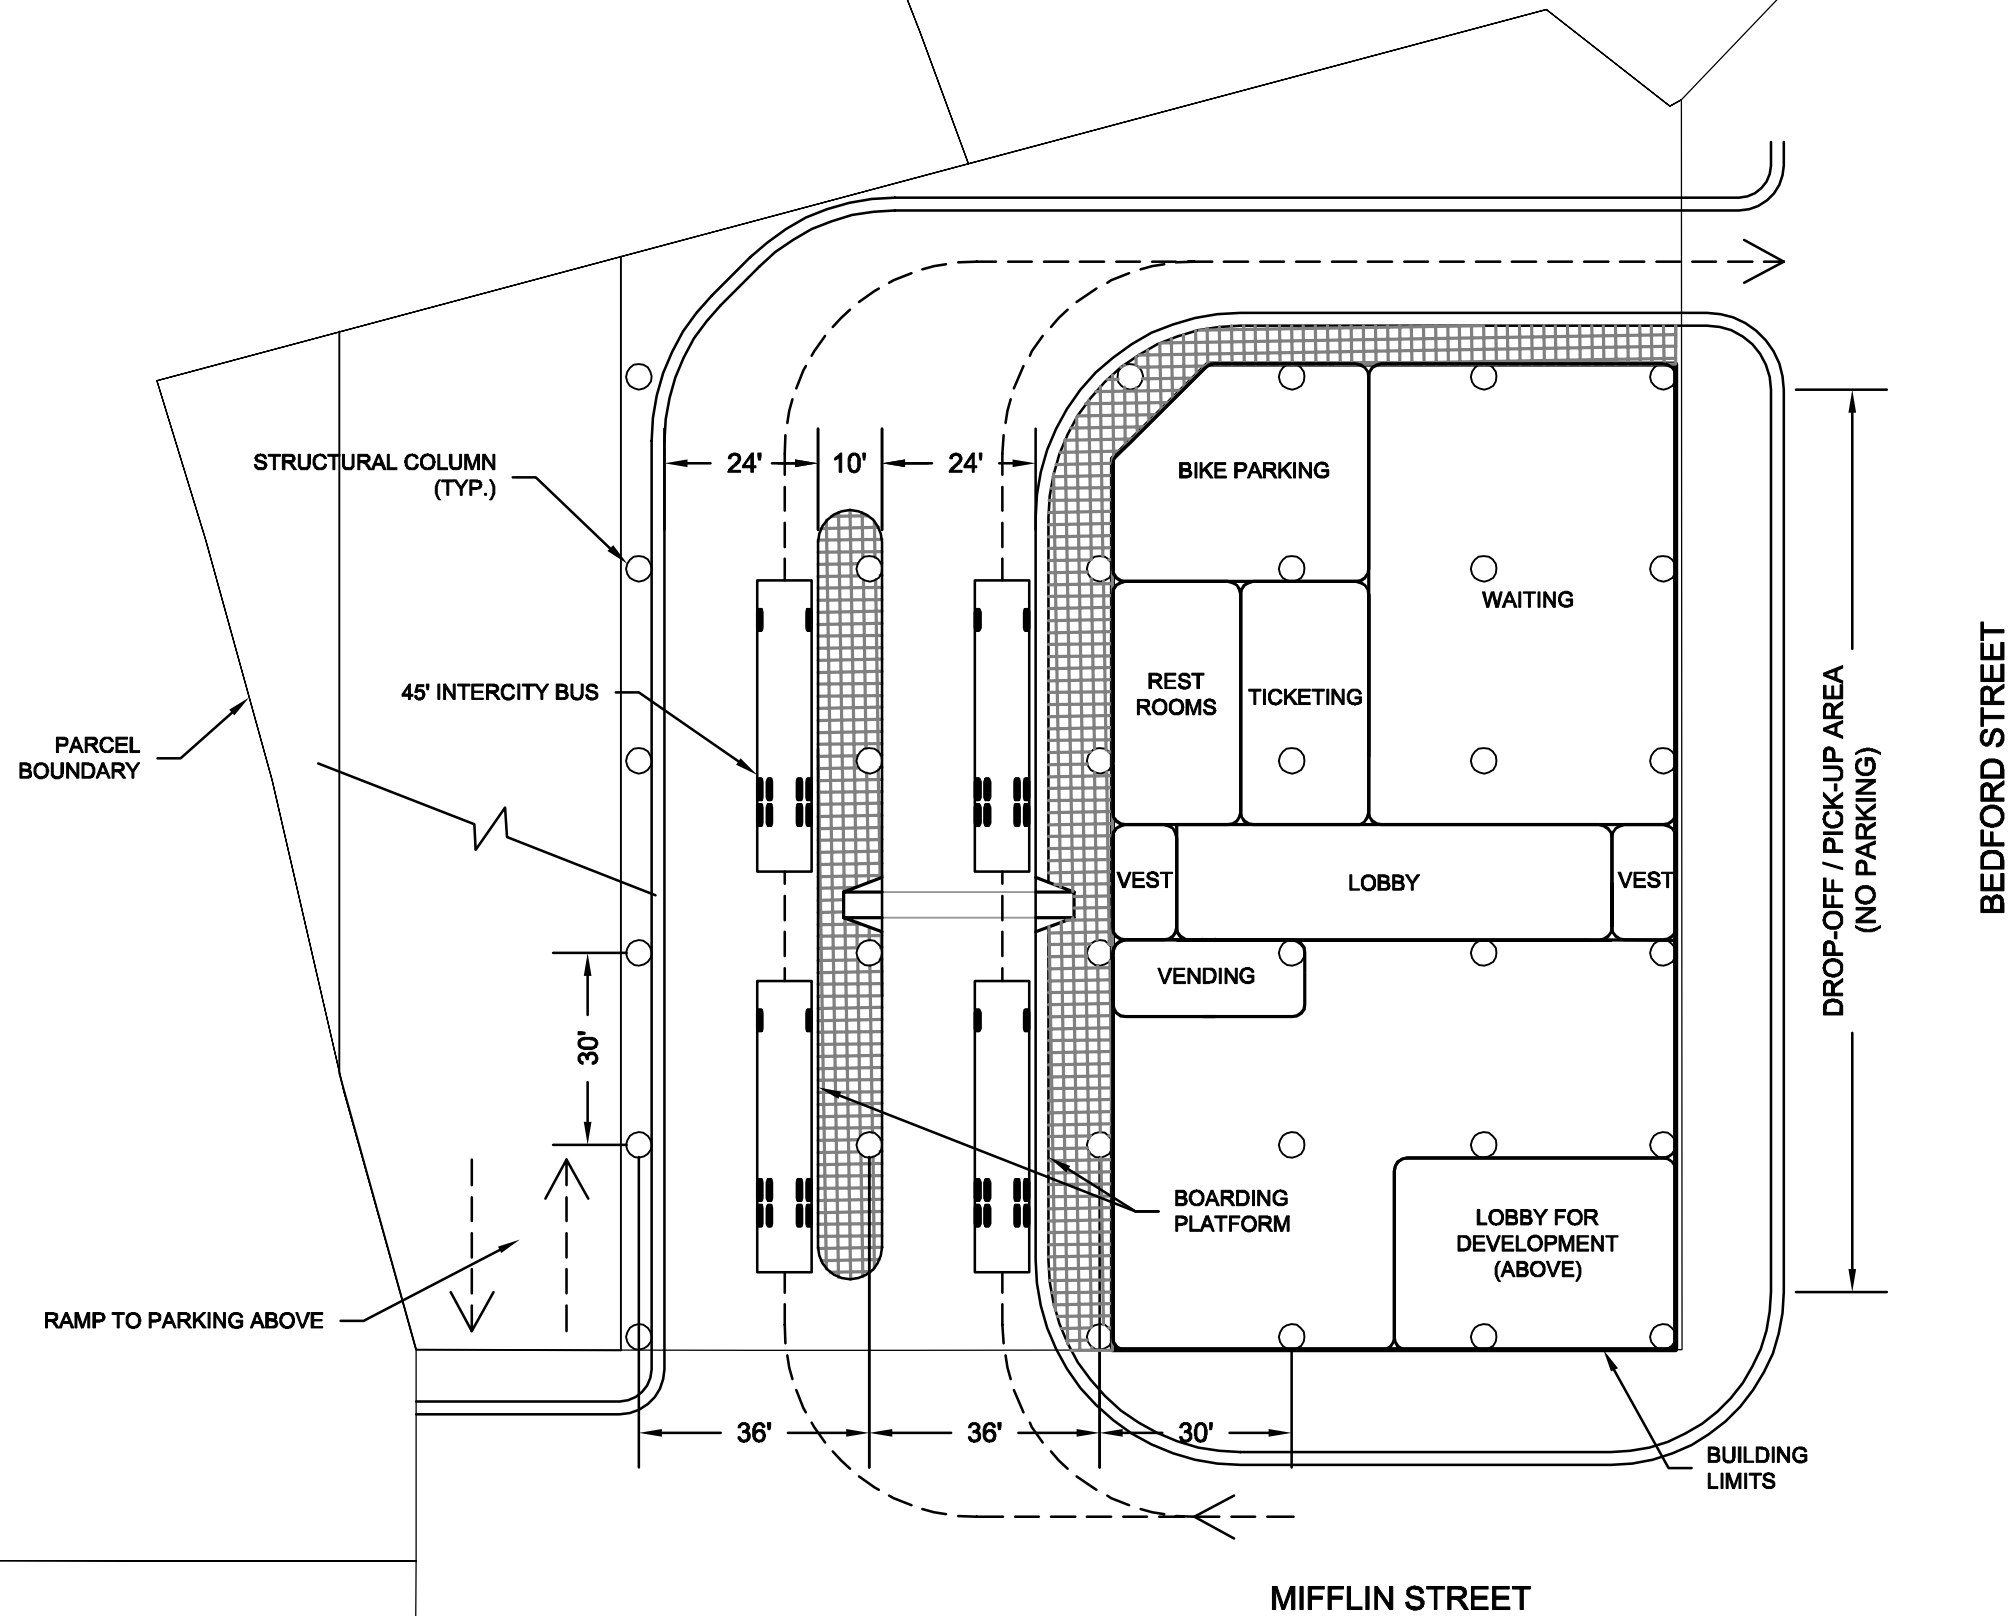

BEDFORD STREET MIXED-USE DEVELOPMENT
TRANSIT CENTER - OPTION 1B

11/11/2013



2550 UNIVERSITY AVE. WEST, SUITE 345N
 ST. PAUL, MINNESOTA 55114

**Kimley-Horn
 and Associates, Inc.**



TEL. NO. (651) 645-4197
 FAX. NO. (651) 645-5116



SHEET NO.

2

4

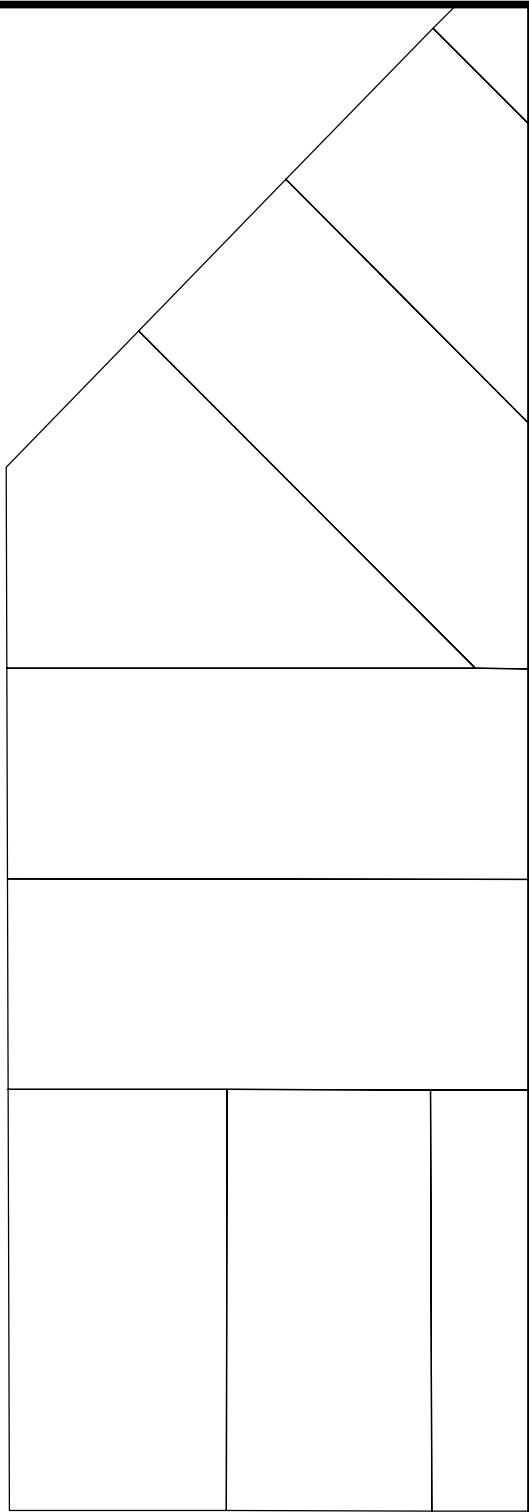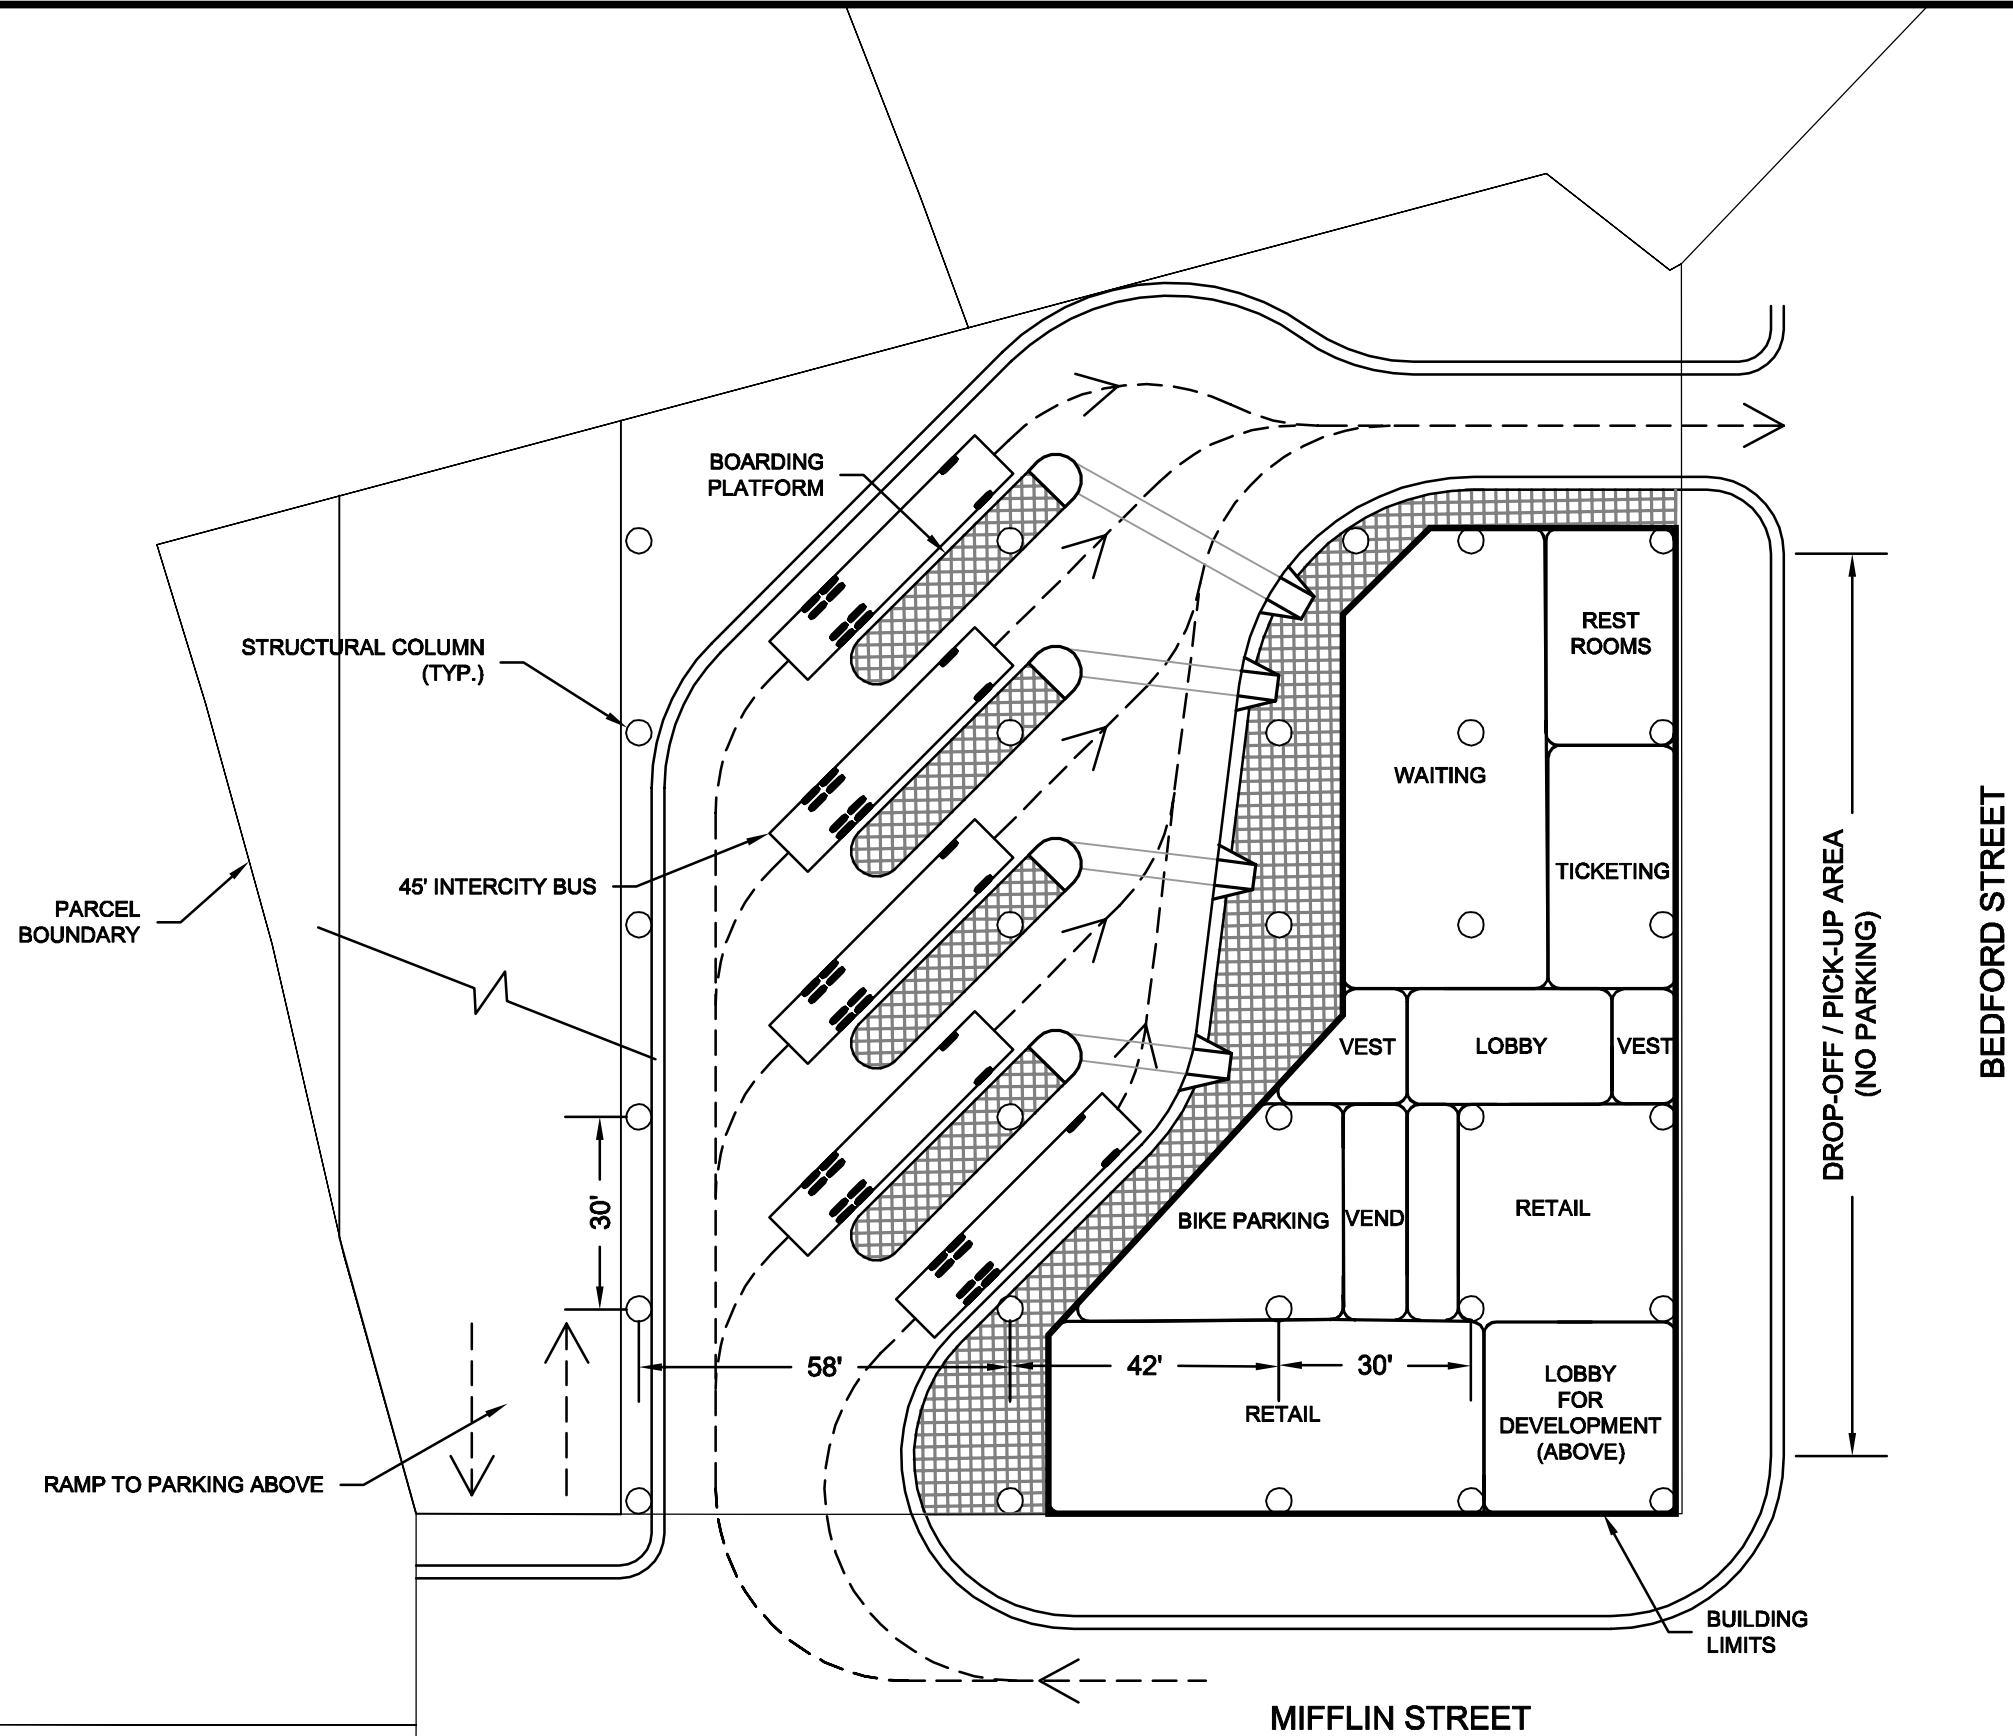

BEDFORD STREET MIXED-USE DEVELOPMENT
TRANSIT CENTER - OPTION 2A

11/11/2013



2550 UNIVERSITY AVE. WEST, SUITE 345N
 ST. PAUL, MINNESOTA 55114

**Kimley-Horn
 and Associates, Inc.**



TEL. NO. (651) 645-4197
 FAX. NO. (651) 645-5116



SHEET NO.


3

4

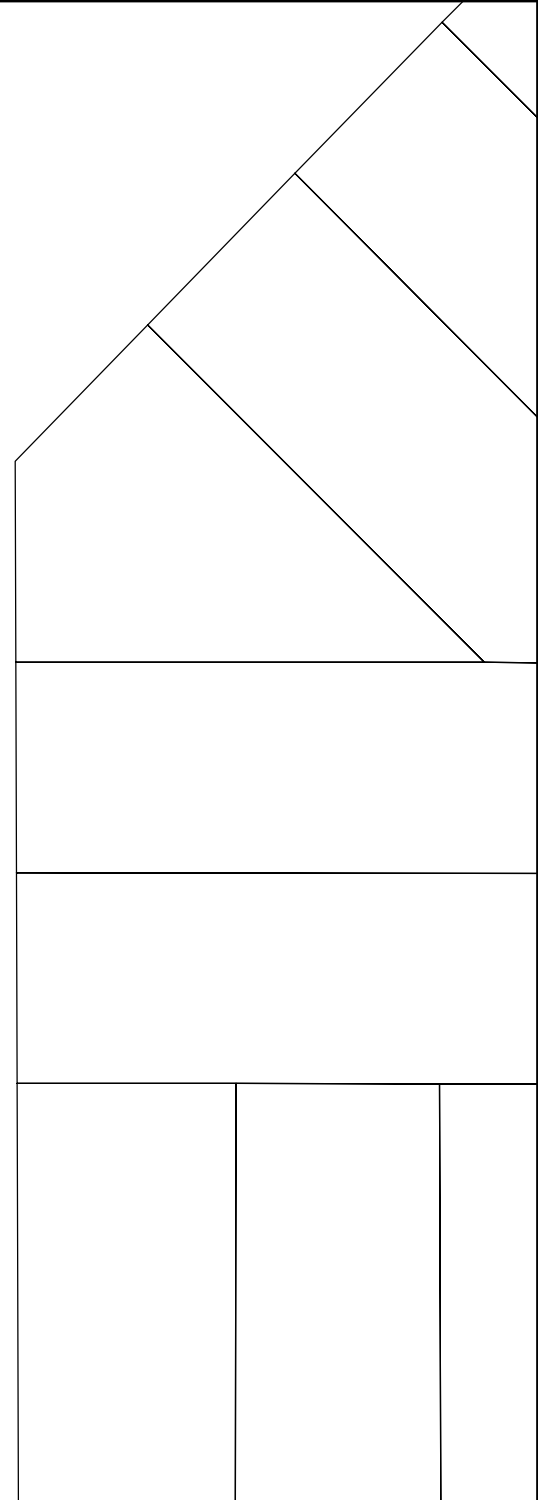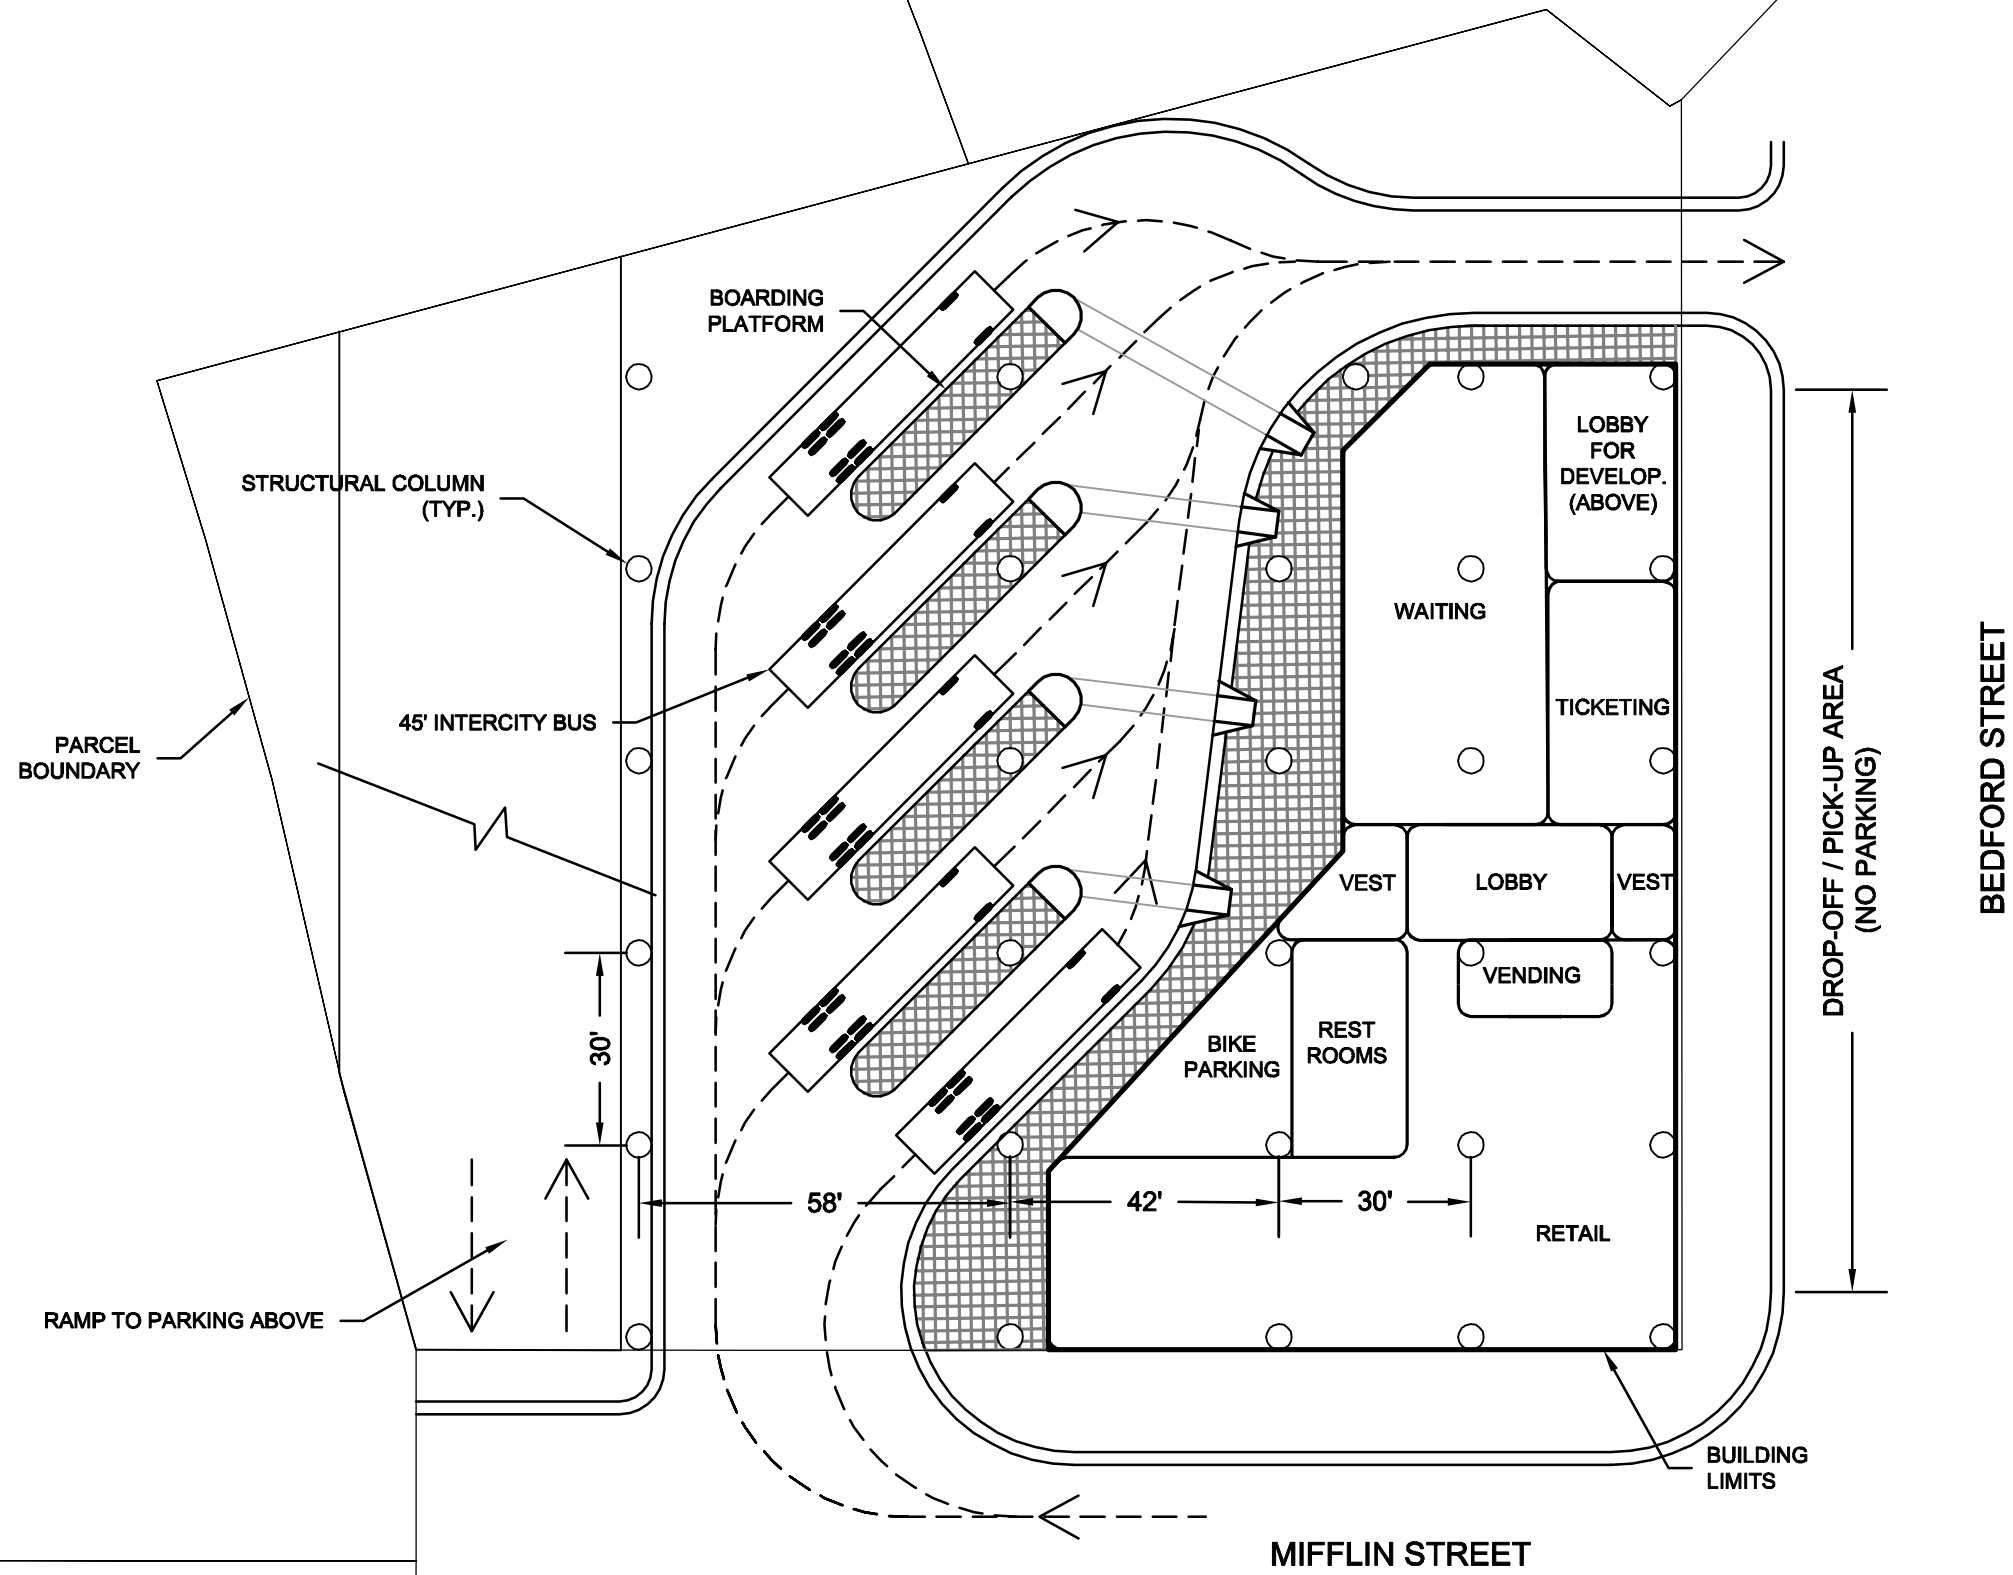

BEDFORD STREET MIXED-USE DEVELOPMENT
TRANSIT CENTER - OPTION 2B

11/11/2013

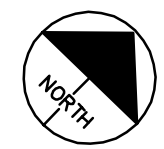

**Kimley-Horn
and Associates, Inc.**

2550 UNIVERSITY AVE. WEST, SUITE 345N
ST. PAUL, MINNESOTA 55114

TEL. NO. (651) 645-4197
FAX. NO. (651) 645-5116



SHEET NO.
4
4