



City of Madison

Conditional Use

Location

4506–4514 Verona Road

Applicant

Kevin McDonell, Lincoln Ave. Communities
Kevin Burow, Knothe & Bruce Architects, LLC
Dan Fink; Jean Armendariz–Kerr


Request

Construct a five-story mixed-use building with 324 square feet of commercial space and 93 apartments


Public Hearing Date

Plan Commission

June 23, 2025

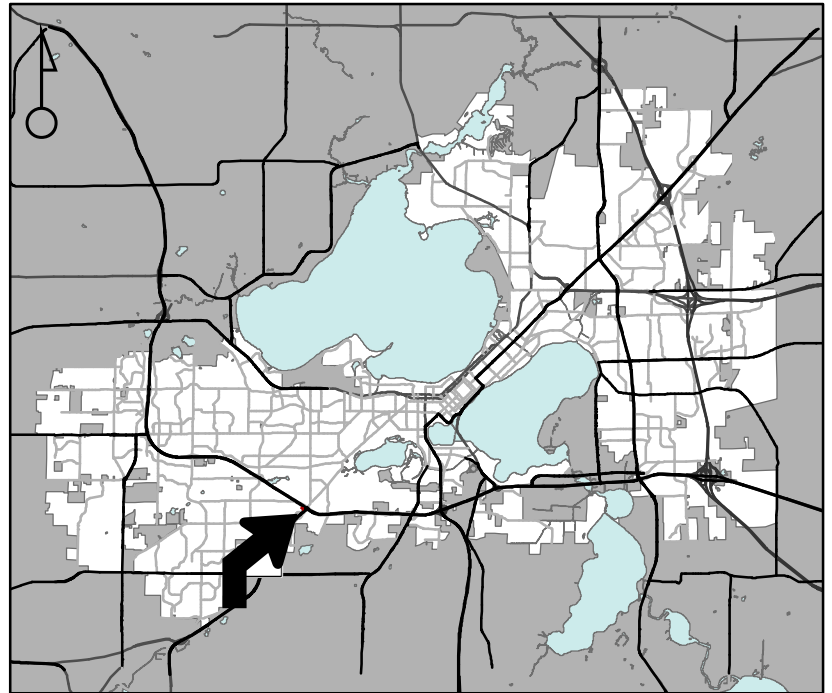

For Questions Contact: Colin Punt at: 243–0455 or cpunt@cityofmadison.com or City Planning at 266–4635

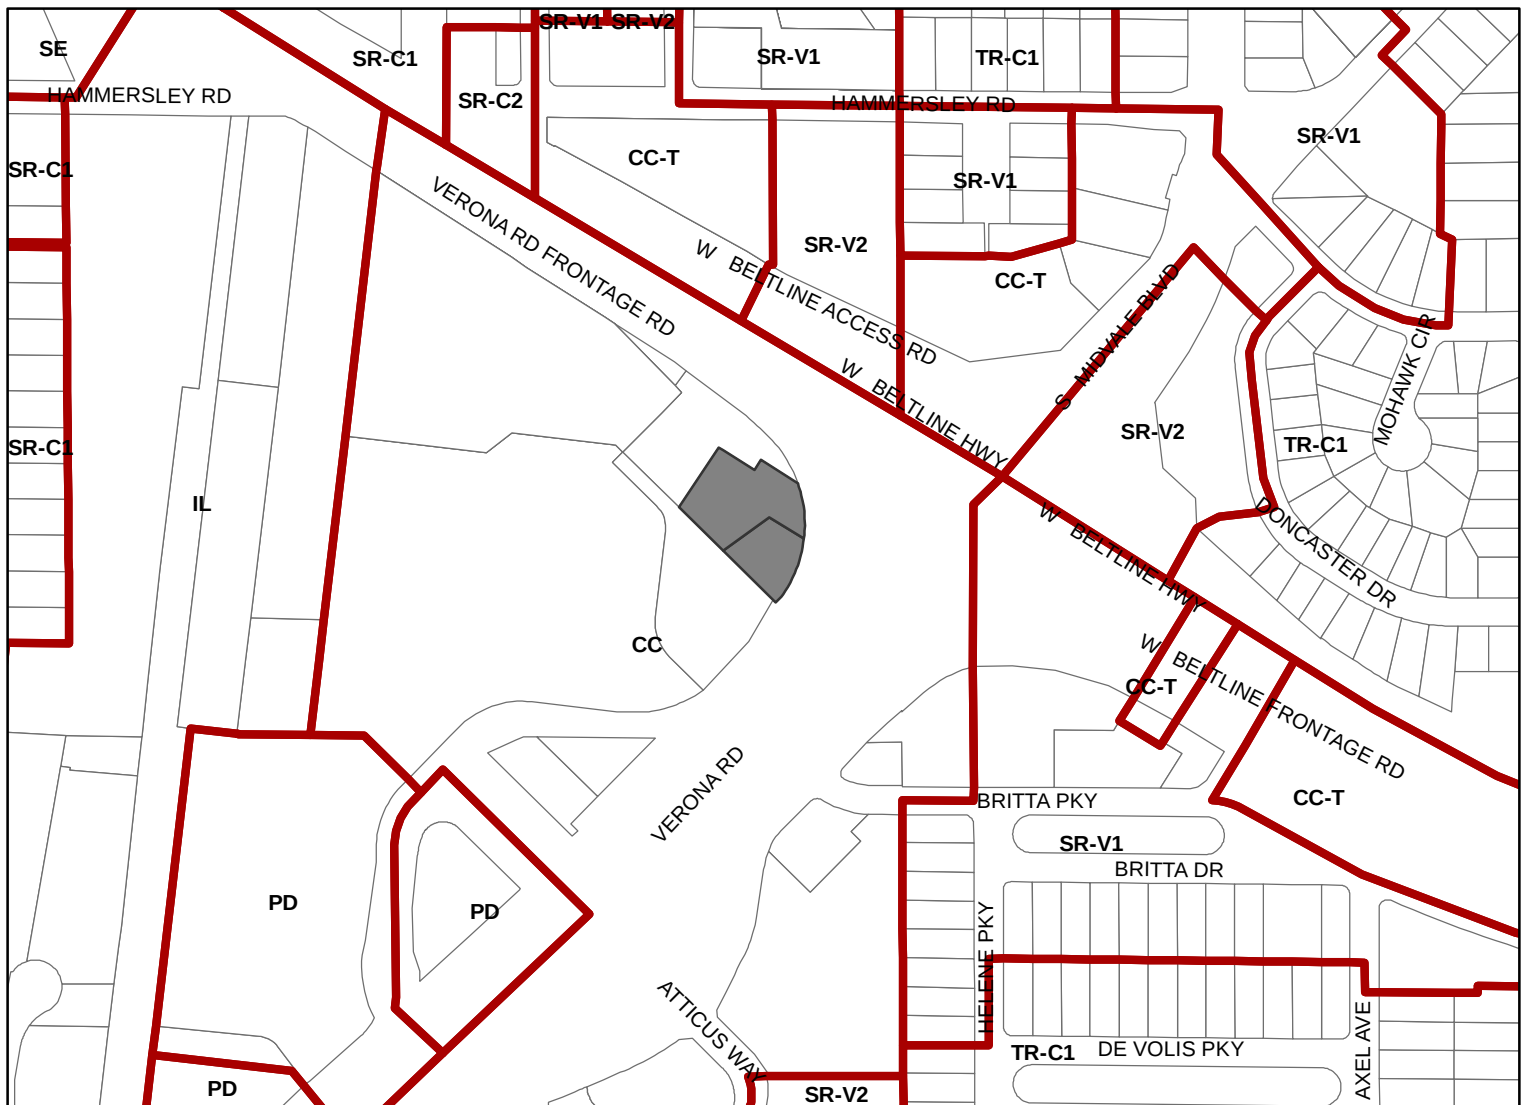

Scale : 1" = 400'

City of Madison, Planning Division : JC : Date : 4-14-25

