


(1 OF 2)

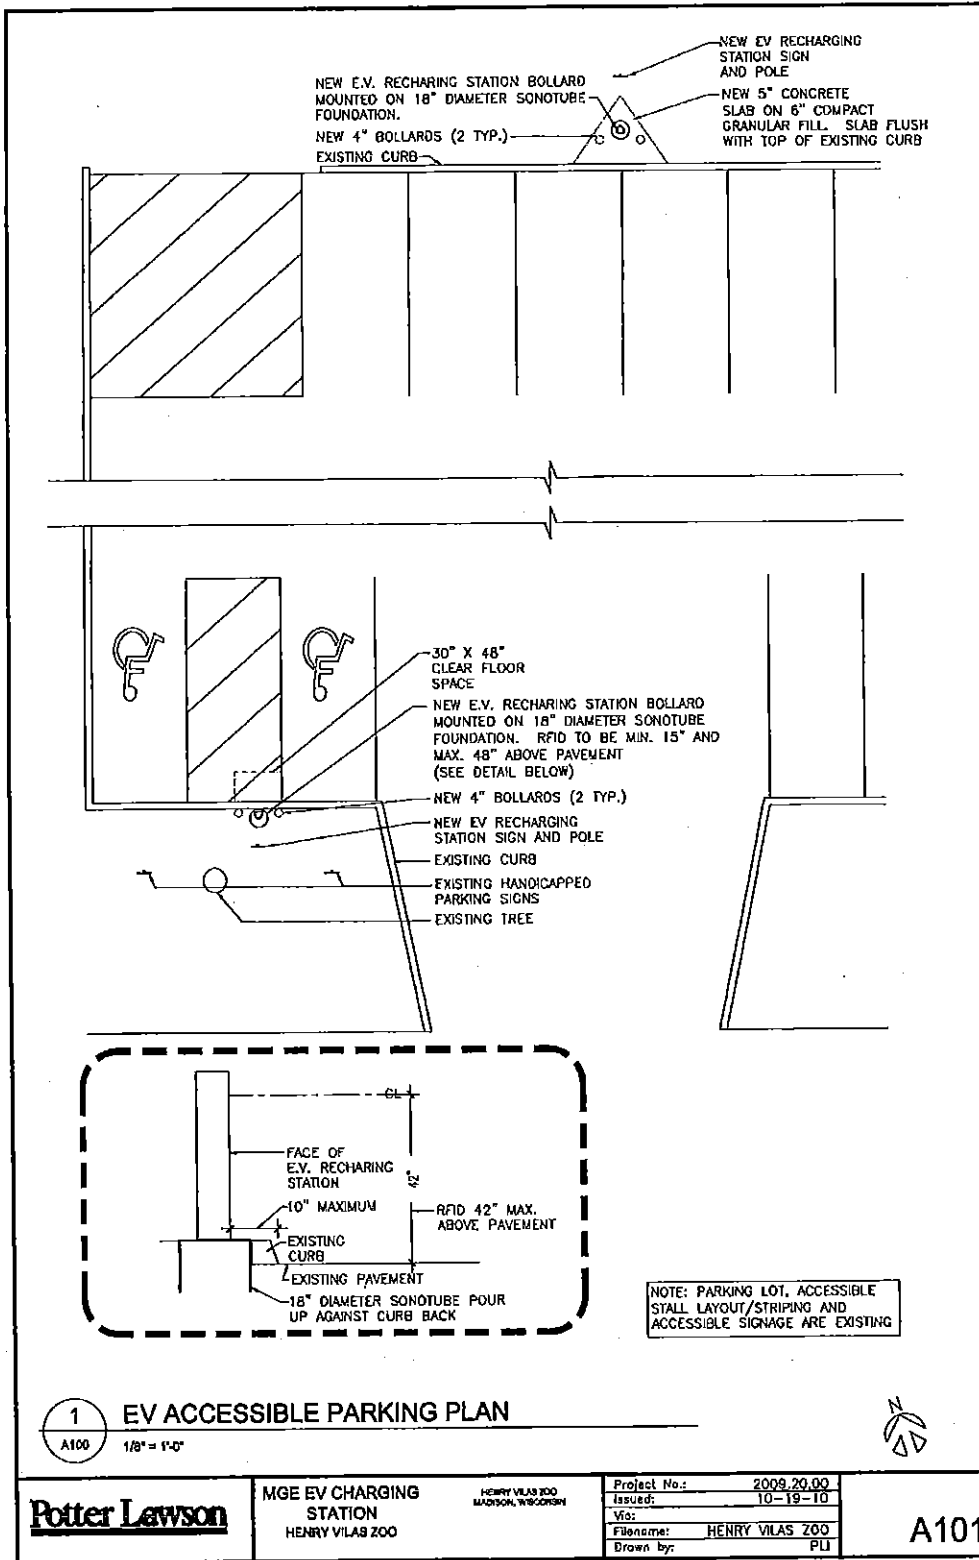




MGE EV CHARGING STATION HENRY VILAS ZOO	Project No.: 2009 20.00	A100
	Issued: 09-19-10	
	Vic: HENRY VILAS ZOO	
	Drawn by: PLI	
HENRY VILAS ZOO MADISON, WISCONSIN		

CIVIC CENTER RAMP

LEVEL 1
WEST DAYTON STREET

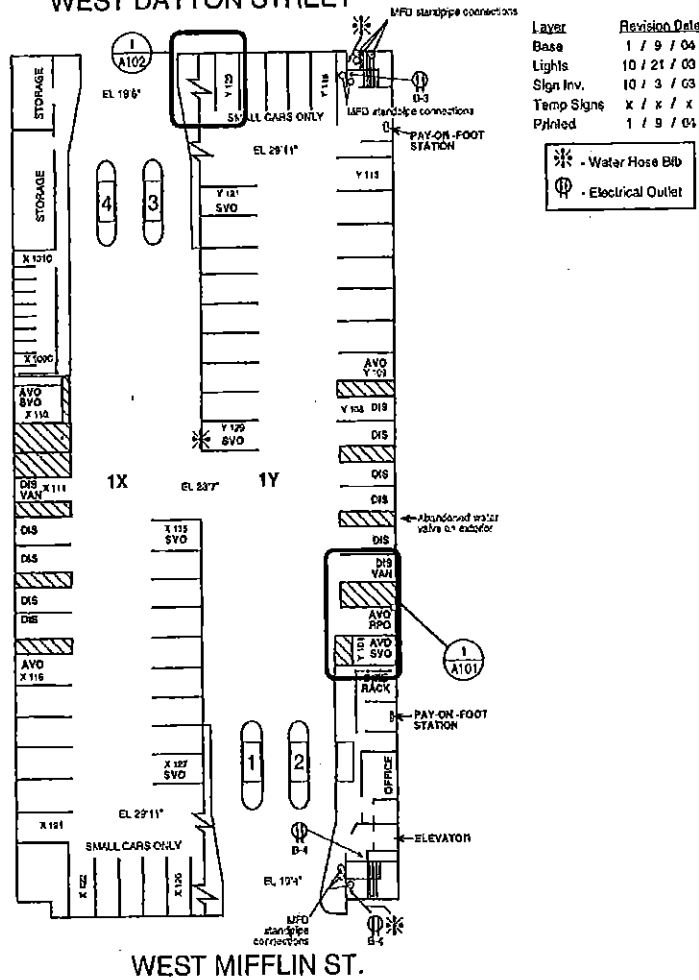


Layer	Revision Date
Base	1 / 9 / 04
Lights	10 / 21 / 03
Sign Inv.	10 / 3 / 03
Temp Signs	x / x / x
Printed	1 / 9 / 04


- Water Hose Bib
- Electrical Outlet

1 EV ACCESSIBLE PARKING PLAN CIVIC CENTER
A100 1/32" = 1'-0"

Potter Lawson	MGE EV CHARGING STATION CIVIC CENTER	341 WEST DAYTON ST MADISON, WISCONSIN	Project No.: 2009.20.00 Issued: 03-25-11 Via: Filename: 2009 20 CIVIC CENTER Drawn by: PU	A100

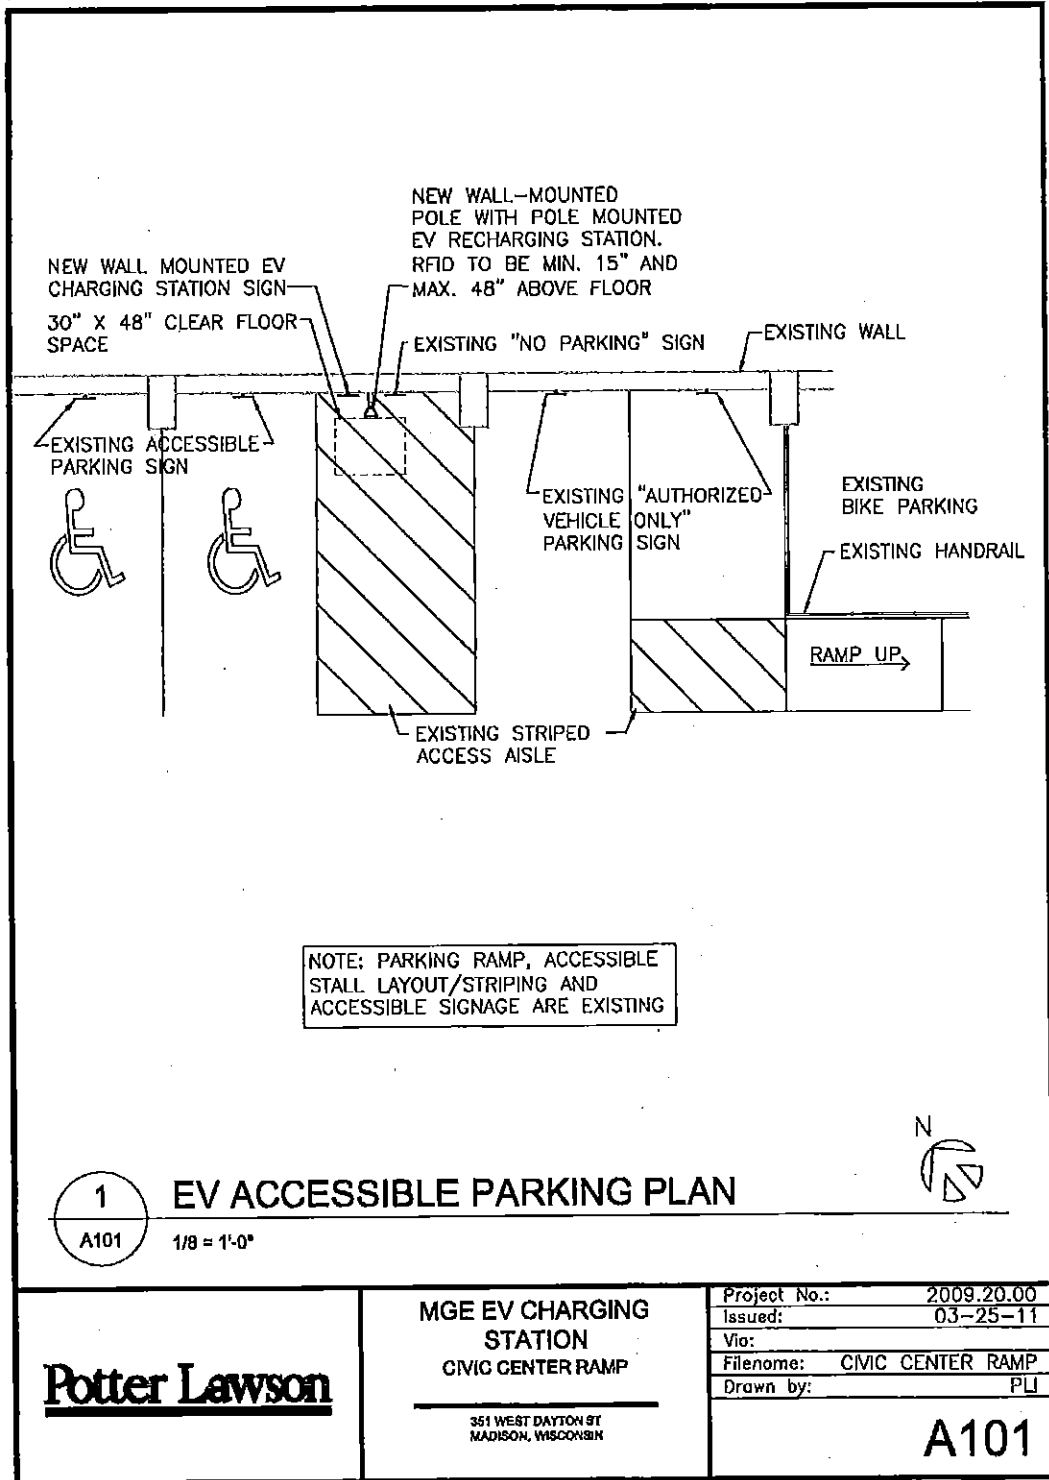


(3 OF 3)

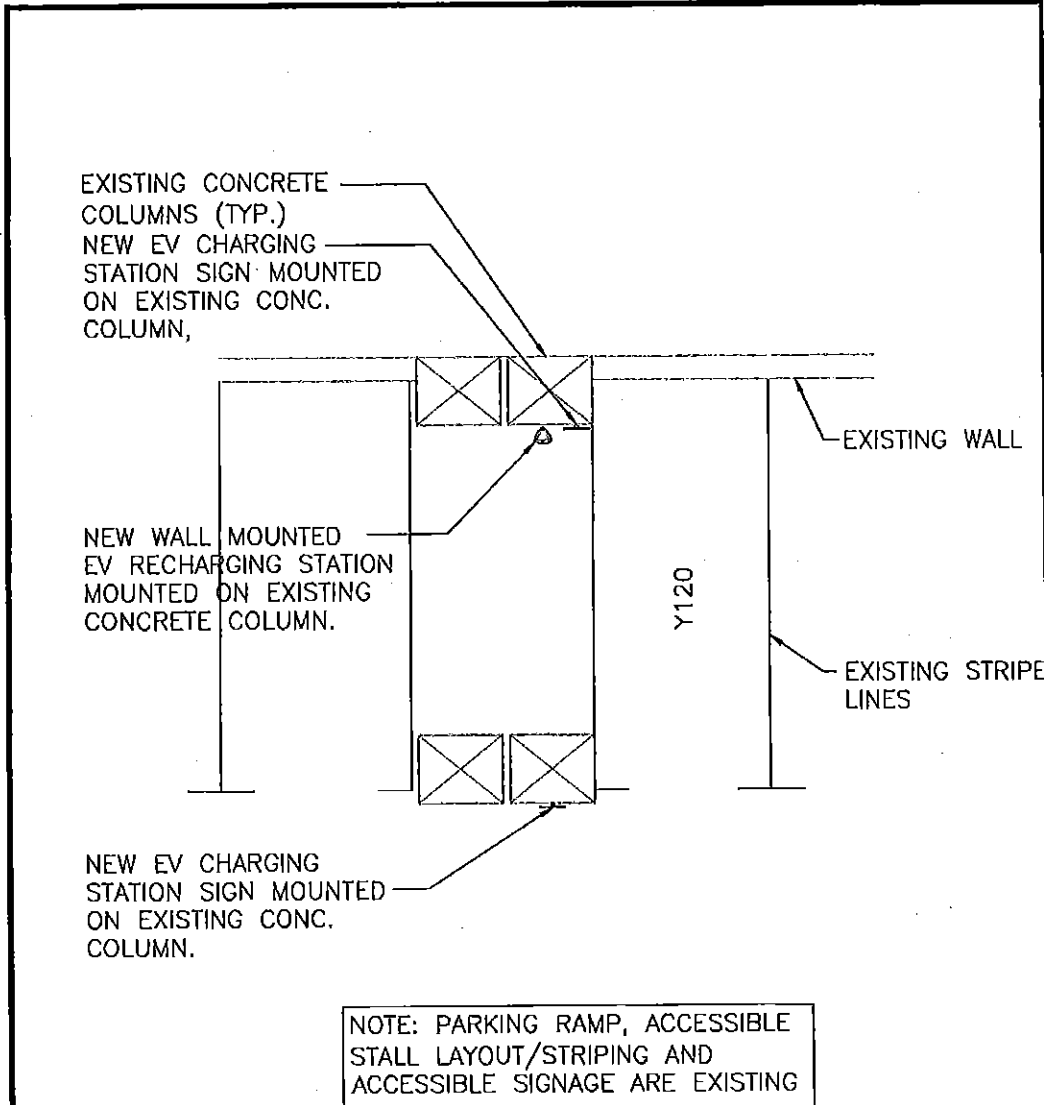

1
A102

EV PARKING PLAN


1/8" = 1'-0"

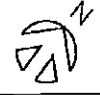

Potter Lawson	MGE EV CHARGING STATION CIVIC CENTER RAMP <small>351 WEST DAYTON ST MADISON, WISCONSIN</small>	Project No.: 2009.20.00
		Issued: 03-25-11
		Via:
		Filename: CIVIC CENTER RAMP
		Drawn by: PLU
		A102

STATE ST. CAMPUS RAMP (L)


LEVEL "1"

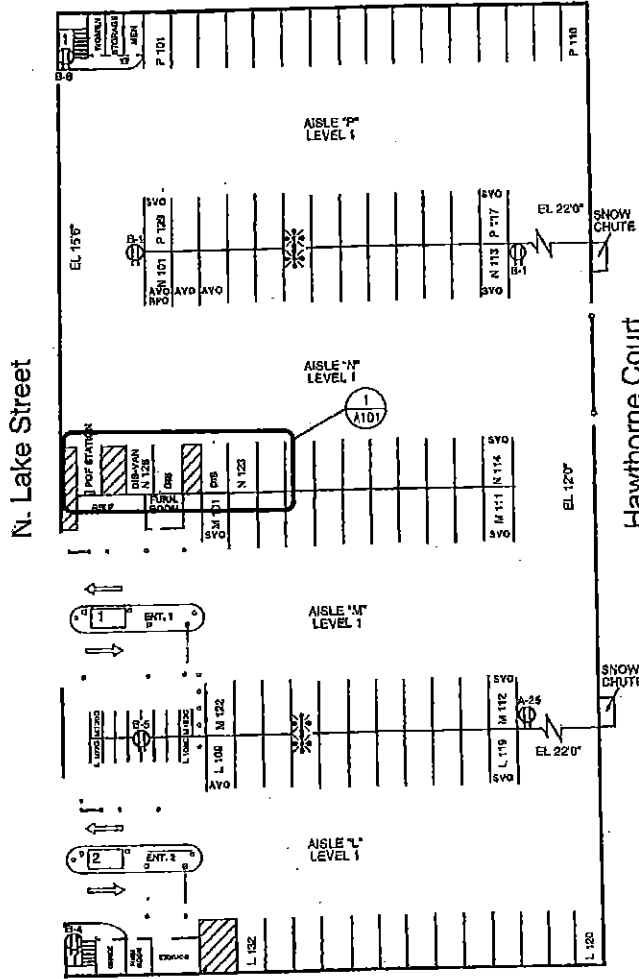

 EV ACCESSIBLE PARKING PLAN STATE STREET

A100 1/32" = 1'-0"

Potter Lawson	MGE EV CHARGING STATION STATE STREET CAMPUS RAMP	431 NORTH LAKE ST. MADISON, WISCONSIN	Project No.: 2009.20.00	A100
			Issued: 03-23-11	
			File name: STATE STREET CAMPUS	
			Drawn by: PLI	

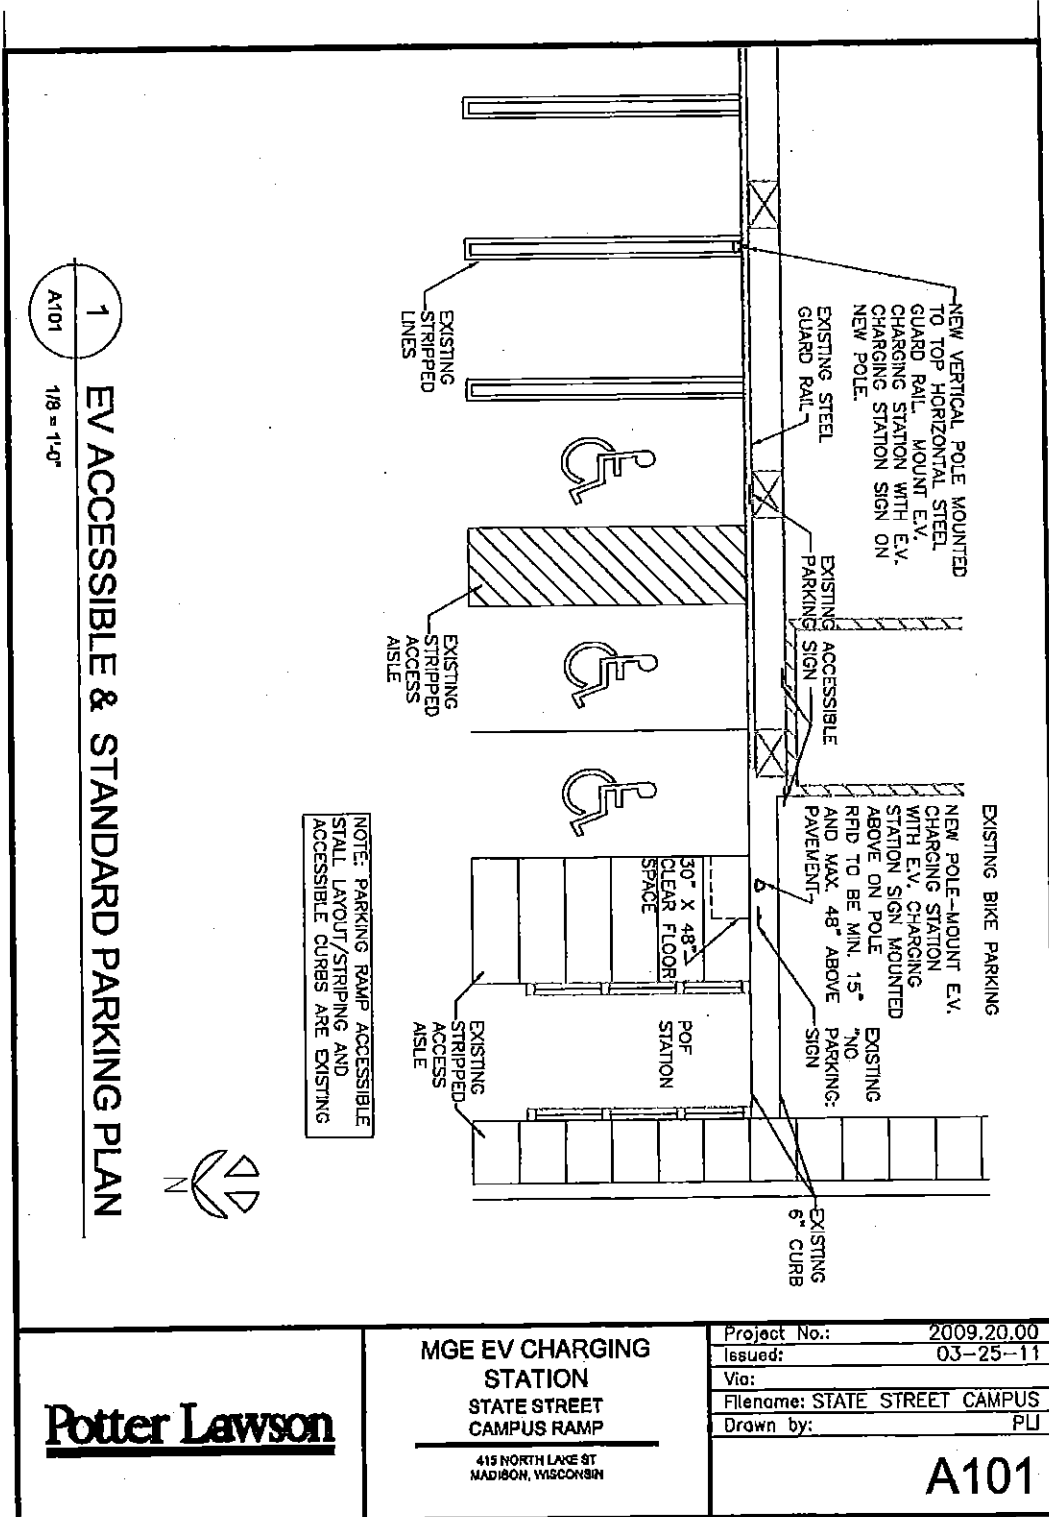

1
A101

EV ACCESSIBLE & STANDARD PARKING PLAN
1/8" = 1'-0"

NOTE: PARKING RAMP ACCESSIBLE STALL LAYOUT/STRIPING AND ACCESSIBLE CURBS ARE EXISTING




Potter Lawson

MGE EV CHARGING STATION
STATE STREET
CAMPUS RAMP
415 NORTH LAKE ST
MADISON, WISCONSIN

Project No.:	2009.20.00
Issued:	03-25-11
Via:	
Filename:	STATE STREET CAMPUS
Drawn by:	PLI

A101

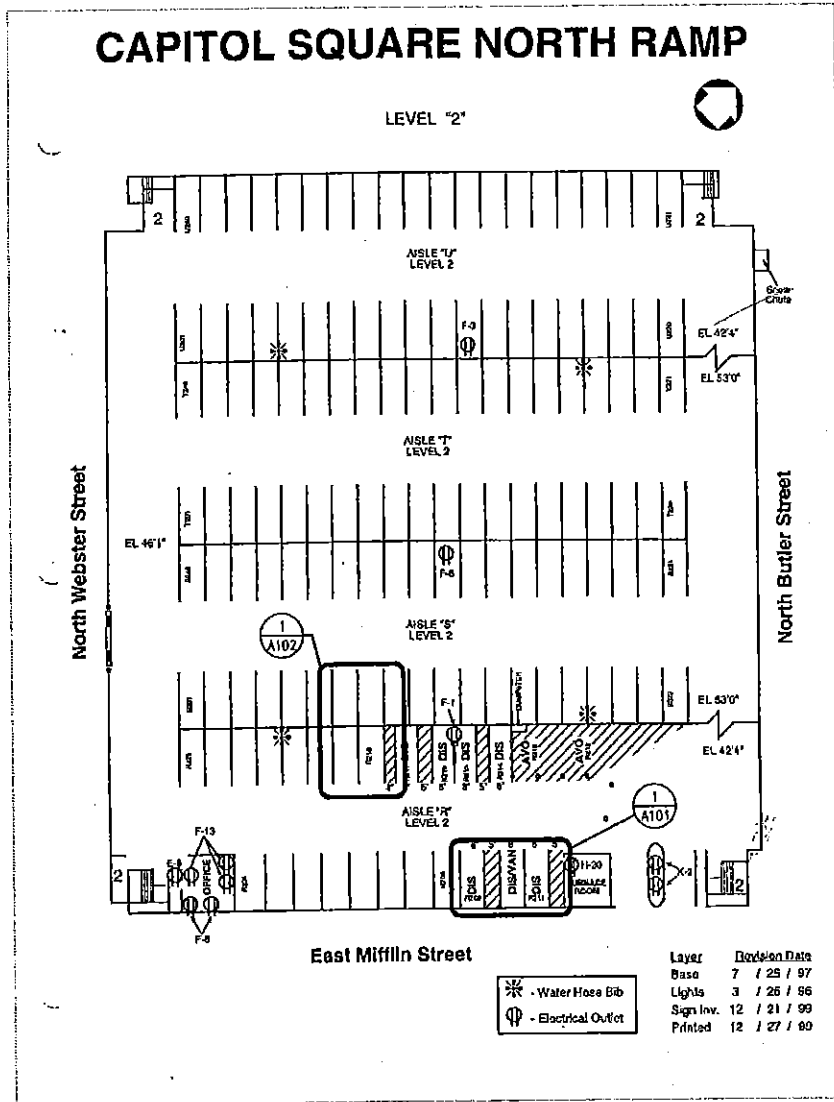

1 EV ACCESSIBLE PARKING PLAN - CAPITOL SQUARE

A100 1/32" = 1'-0"


Potter Lawson

MGE EV CHARGING
STATION
CAPITOL SQUARE NORTH

250 EAST MIFFLIN ST
MADISON, WISCONSIN

Project No.:	2009.20.00
Issued:	03-25-11
Vis:	
Filename:	CAPITOL SQ. NORTH
Drawn by:	PLI

A100

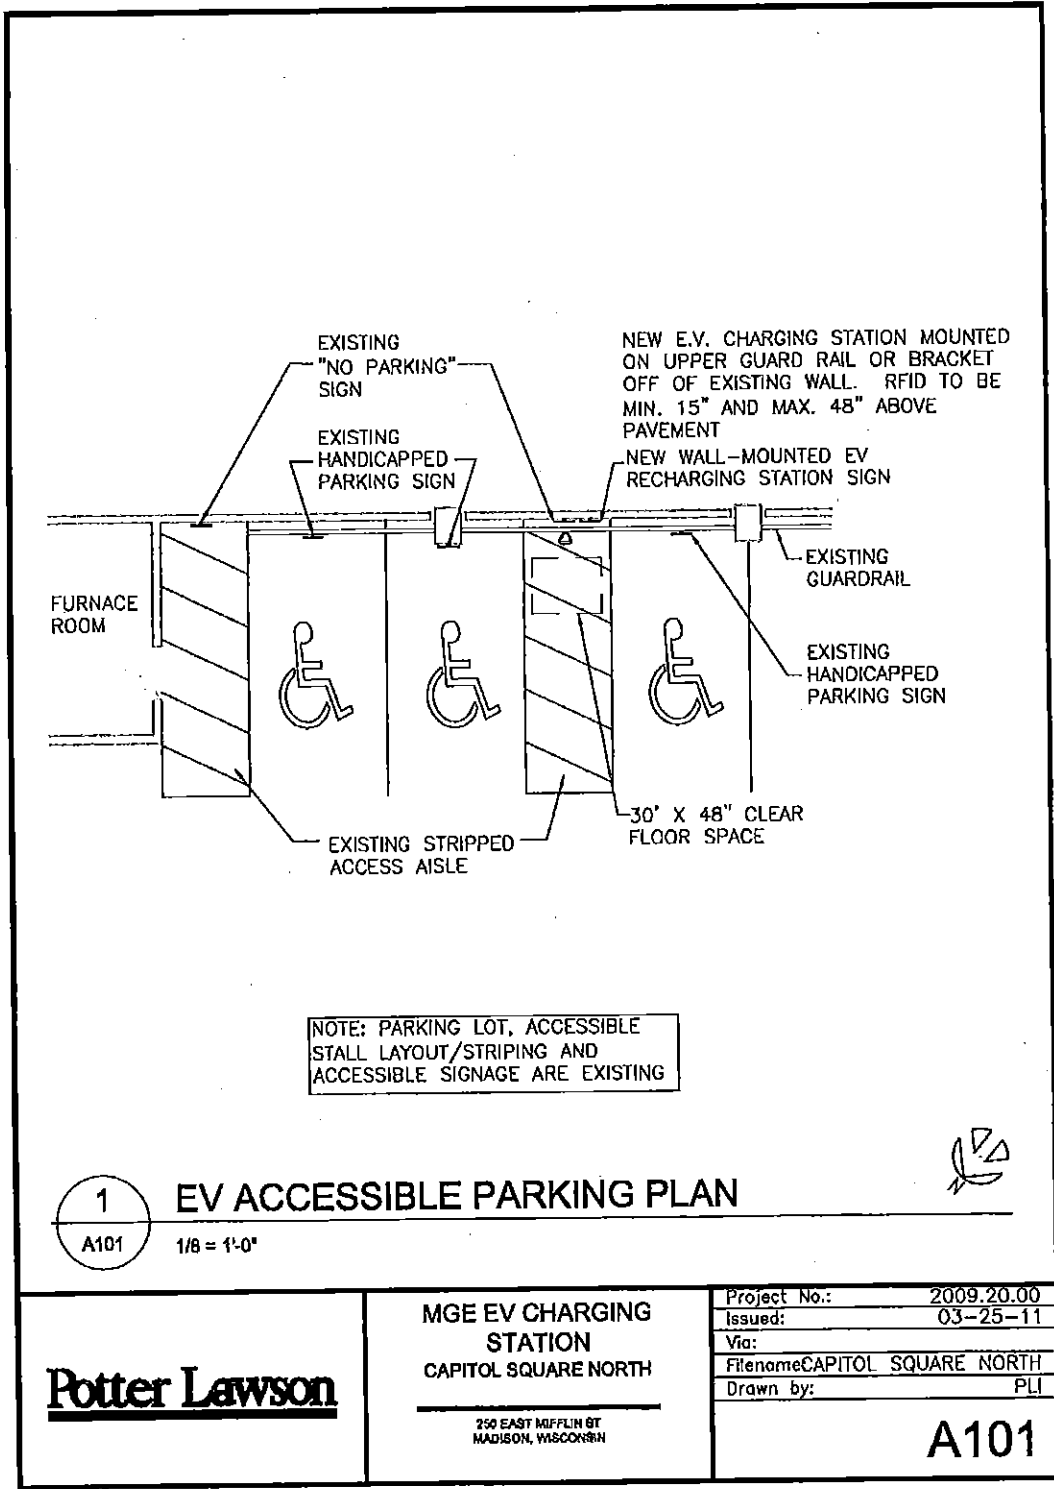

1
A101

EV ACCESSIBLE PARKING PLAN

1/8" = 1'-0"


Potter Lawson

MGE EV CHARGING
STATION
CAPITOL SQUARE NORTH
250 EAST MIFFLIN ST
MADISON, WISCONSIN

Project No.:	2009.20.00
Issued:	03-25-11
Via:	
Filename:	CAPITOL SQUARE NORTH
Drawn by:	PLI

A101

(3 OF 3)

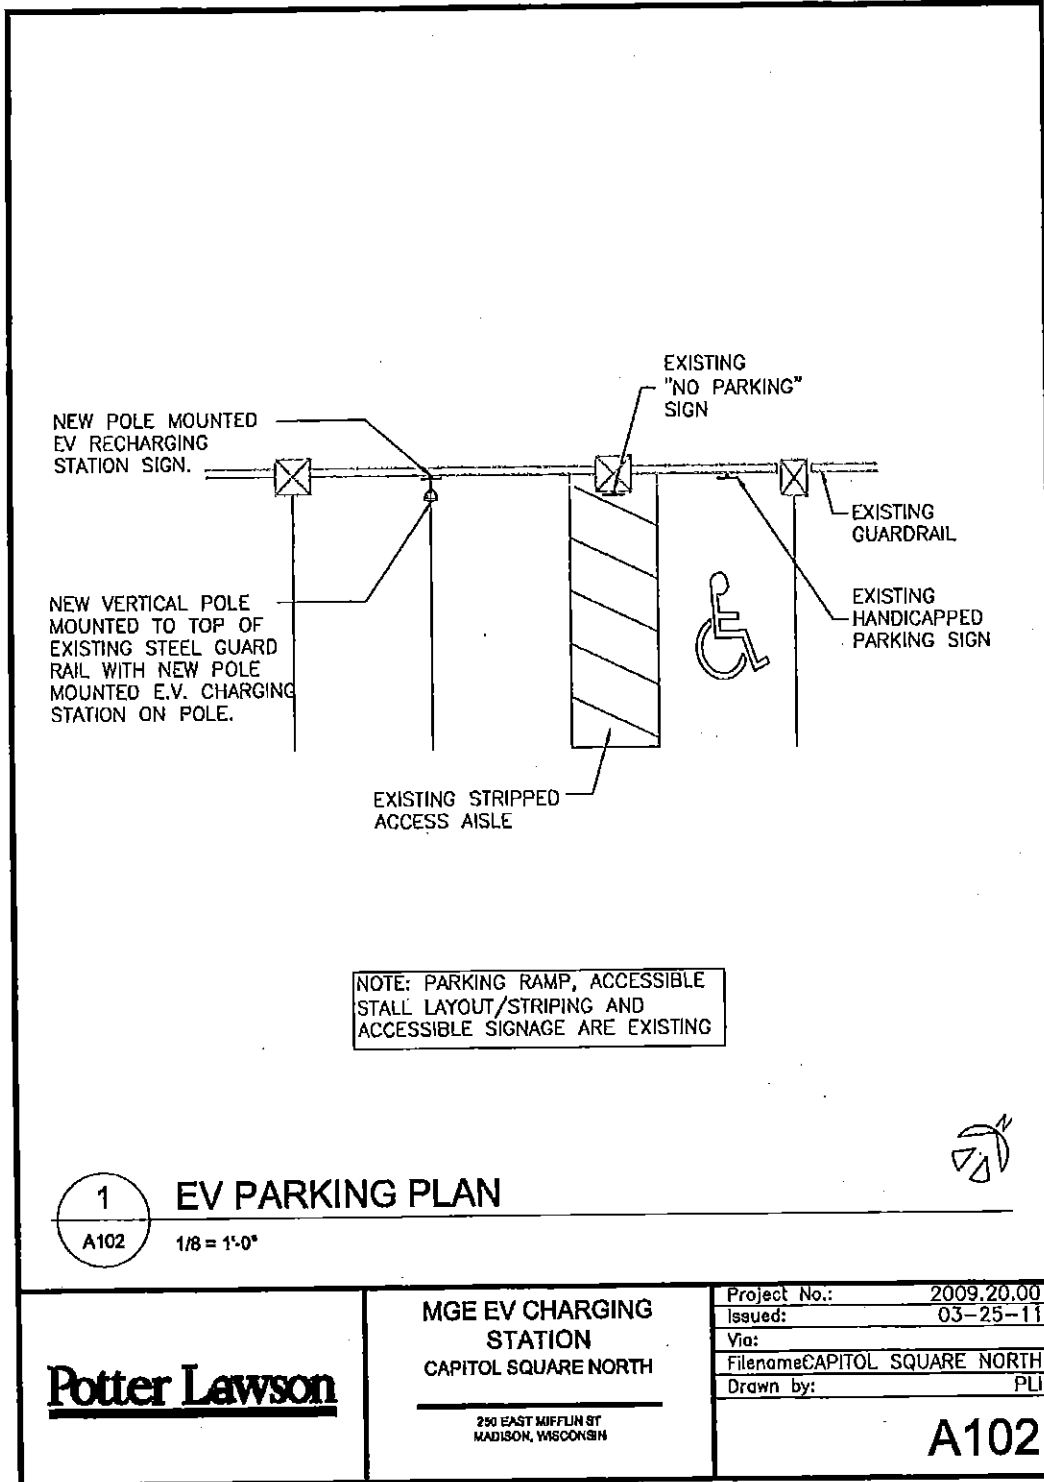

REMOVE EXISTING PARKING CHOCK FOR INSTALLATION OF SONOTUBE AND SIDE ACCESS CLEARANCES

NEW E.V. RECHARGING STATION BOLLARD ON 18" SONOTUBE FOUNDATION - TOP OF SONOTUBE IS 4" ABOVE PAVEMENT.

NEW E.V. RECHARGING STATION SIGN MOUNTED ON EXISTING "NO PARKING" SIGN POLE.

EXISTING "NO PARKING" SIGN & POLE

EXISTING BUILDING LINE

EXISTING BOLLARD

EXISTING ELECTRICAL CABINET

EXISTING STRIPED ACCESS AISLE

EXISTING HANDICAPPED PARKING SIGN

30" X 48" CLEAR FLOOR SPACE



(2) NEW BOLLARDS

NEW POLE MOUNTED E.V. RECHARGING SIGN

NEW E.V. RECHARGING STATION BOLLARD ON 18" SONOTUBE FOUNDATION - TOP OF SONOTUBE IS 4" ABOVE PAVEMENT.

NOTE: PARKING LOT, ACCESSIBLE STALL LAYOUT/STRIPING AND ACCESSIBLE SIGNAGE ARE EXISTING

1
A101

EV ACCESSIBLE PARKING PLAN

1/8" = 1'-0"




Potter Lawson

MGE EV CHARGING STATION
MONROE ST LIBRARY

1705 MONROE ST
MADISON, WISCONSIN

Project No.: 2009.20.00
Issued: 08-22-11
Via:
Filename: MONROE ST LIBRARY
Drawn by: PLI

A101

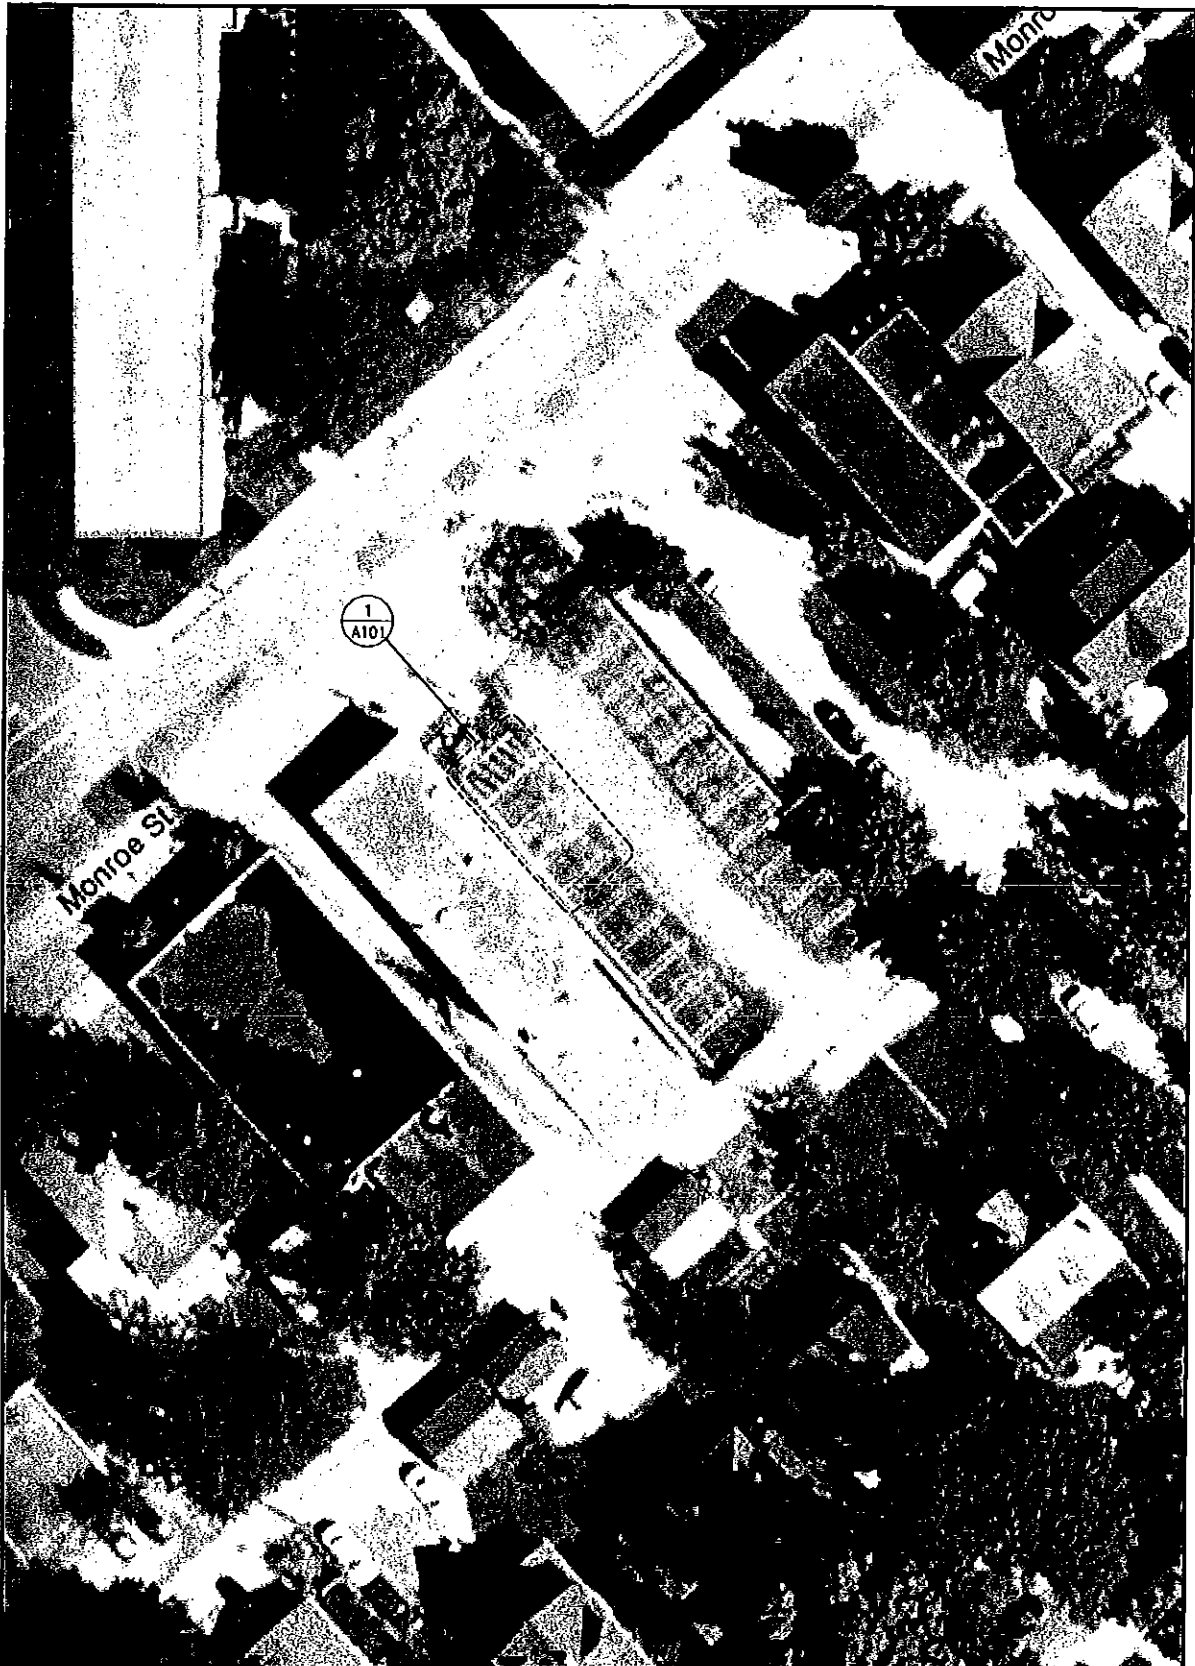

1
A100

EV ACCESSIBLE PARKING PLAN - MONROE ST. LIBRARY

1/32" = 1'-0"



Potter Lawson

MGE EV CHARGING
STATION
MONROE ST LIBRARY

1106 MONROE ST
MIDDLETON, WISCONSIN

Project No.:	2009.20.00
Issued:	08-22-11
Via:	
Filename:	MONROE ST LIBRARY
Drawn by:	PL

A100